



BENCHMARK  
TOP CENTER OF 6"  
X 6" GRAN. MON.  
ELEV=105.02

LAND TO BE RELEASED BY  
MAINE MEDICAL CENTER  
TO BECOME CITY RIGHT OF WAY  
(SEE PLAN REFERENCE 34)

GRADING EASEMENT TO BE  
GRANTED TO MAINE MEDICAL CENTER  
(SEE PLAN REFERENCE 34)

BENCHMARK  
SOUTHERLY EDGE  
OF DRAIN MANHOLE  
RIM ELEV=151.07%

WESTERN PROMENADE  
MARKING MDT/11

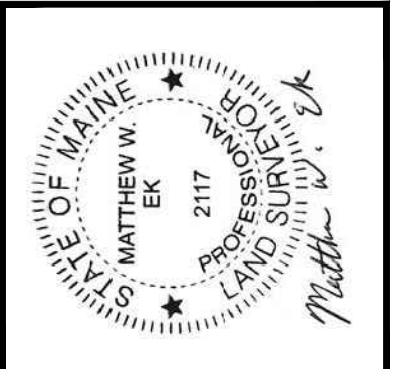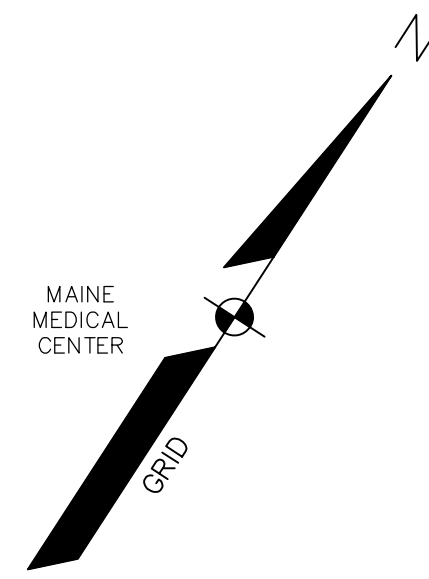

REV.	BY.	DATE.	STATUS.
B	MVE	12/14/17	SUBMITTED FOR CITY REVIEW
A	MVE	12/23/09	SUBMITTED FOR CLIENT REVIEW

THIS PLAN SHALL NOT BE MODIFIED WITHOUT WRITTEN PERMISSION FROM SEBAGO TECHNICS, INC. ANY ALTERATIONS, AUTHORIZED OR OTHERWISE, SHALL BE AT THE USER'S SOLE RISK AND WITHOUT LIABILITY TO SEBAGO TECHNICS, INC.

**SEBAGO**  
TECHNICS

75 John Roberts Rd., Suite 1A  
South Portland, ME 04086  
Tel: 207-209-2100  
Fax: 207-783-5659  
WWW.SEAGOTECHNICS.COM


PROJECT NO. | FIELD BOOK | DESIGN | CHKD | DRAWN  
01046 | 791B | WTC | CDM | MVE

EXISTING CONDITIONS SURVEY  
OF:  
**MAINE MEDICAL CENTER CAMPUS**  
500 W. ST. CONGRESS ST., BRAMHALL ST., ET AL  
PORTLAND, MAINE

FOR:  
**MAINE MEDICAL CENTER**  
22 BRAMHALL ST  
PORTLAND, MAINE 04101

RECORD OWNER:  
SEE NOTE 1, SHEET 2

**NOTES**  
1. SEE SHEET 2 FOR GENERAL NOTES.

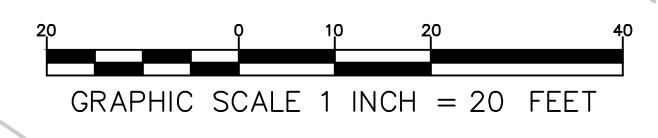

DATE	SCALE
10/23/09	1"=20'