


SHEET 6
SHEET 7 SHEET 8

SHEET 6
SHEET 8

NOTES
1. SEE SHEET 2 FOR GENERAL NOTES.

0 10 20 40
GRAPHIC SCALE 1 INCH = 20 FEET

SHEET 7 SHEET 8

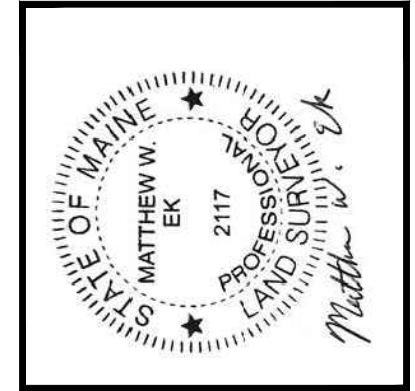

REV.	DATE	BY	STATUS
B	12/14/17	MVE	SUBMITTED FOR CITY REVIEW
A	12/23/09	MVE	SUBMITTED FOR CLIENT REVIEW

THIS PLAN SHALL NOT BE MODIFIED WITHOUT WRITTEN PERMISSION FROM SEBAGO TECHNIQS, INC. ANY ALTERATIONS, AUTHORIZED OR OTHERWISE, SHALL BE AT THE USER'S SOLE RISK AND WITHOUT LIABILITY TO SEBAGO TECHNIQS, INC.

SEBAGO TECHNIQS
 WWW.SEBAGOTECHNIQS.COM
 75 John Roberts Rd., Suite 1A, Scarborough, ME 04074
 250 Goddard Rd., Suite B, Portland, ME 04106
 Tel: 207-209-2100 Fax: 207-783-5658

PROJECT NO.	FIELD BOOK	DESIGN	CHKD	DRAWN
01046	791B	WTC	CDM	MVE

EXISTING CONDITIONS SURVEY
 OF:
MAINE MEDICAL CENTER CAMPUS
 50 BRAMHALL ST., BRAMHALL ST., PORTLAND, MAINE
 FOR:
MAINE MEDICAL CENTER
 22 BRAMHALL ST., PORTLAND, MAINE 04101

RECORD OWNER:
SEE NOTE 1, SHEET 2

DATE	SCALE
10/23/09	1"=20'

SHEET 8 OF 8

01046-EC-2017.dwg, TAB: EC08