

CONSULTANTS


CIVIL/LANDSCAPE ARCHITECT  
**Seglio Technics**  
75 John Roberts Road, Suite 1A, South  
Portland, ME 04106

STRUCTURAL ENGINEER/BUILDING ENVELOPE  
**Simpson Gumpertz & Heger Inc.**  
41 Seyon Street, Building 1, Suite 500, Waltham,  
Massachusetts 02453

MEPP ENGINEER/COOR  
**AKF Group LLC**  
99 Bedford Street, 2nd Floor, Boston, MA 02111

LIGHTING CONSULTANT  
**Lightcraft**  
99 Bedford Street, 2nd Floor, Boston, MA 02111

|    |   |                                       |
|----|---|---------------------------------------|
| A1 | STREET PEDESTRIAN LIGHTING POLE - CITY OF PORTLAND, MAINE | HALOPHANE PEDESTRIAN ESPLANADE SERIES |
| A2 | RECESSED LINEAR WALL MOUNTED FIXTURE                      | BEGA 33054                            |
| A3 | LINEAR COVE MOUNTED FIXTURE IN PERFORATED CEILING         | LUMENPULSE LUMENFACADE                |
| A4 | LINEAR LED TAPE LIGHT IN CHANNEL BELOW BENCH SEATING      | LED LINEAR, ADONIS HYDRA WHITE        |

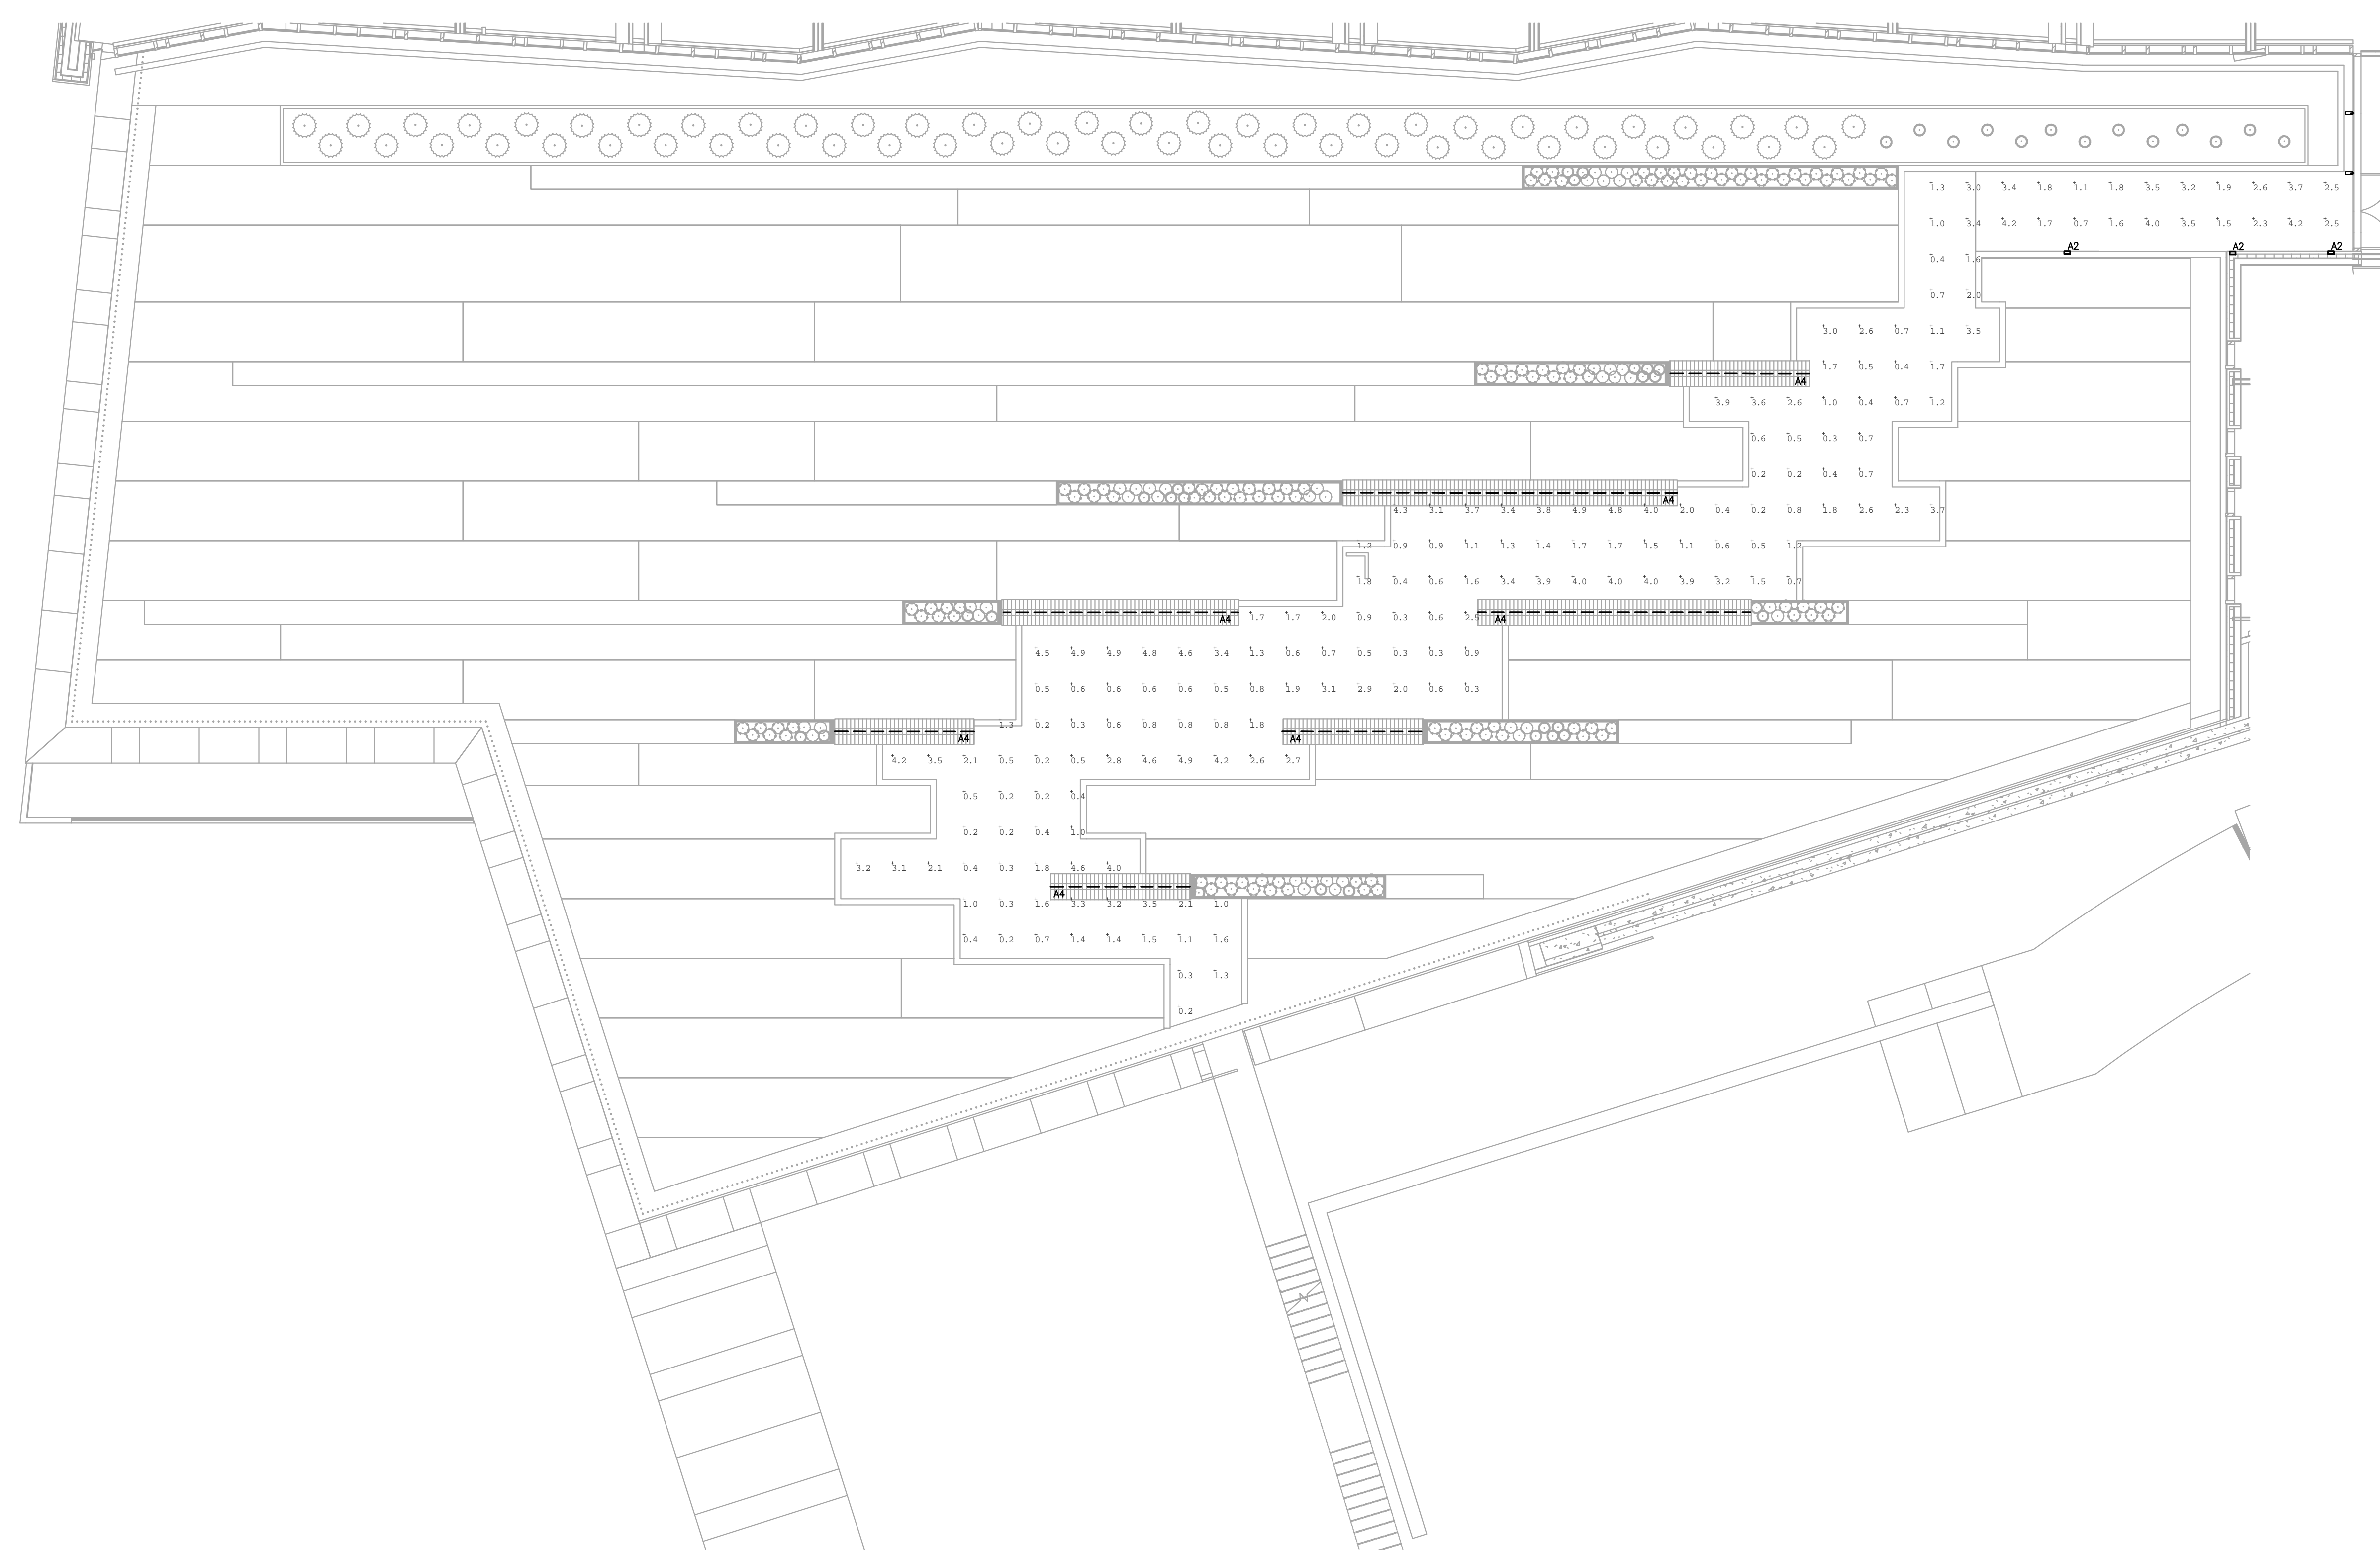

1 LEVEL 3 TERRACE (GARDEN ROOF)  
SCALE: 1/8"=1'-0"


PROJECT

**Congress St.**  
22 Bramhall St.  
Portland, ME 04102



**Maine Medical Center**  
22 Bramhall St.  
Portland, ME 04102

KEYPLAN

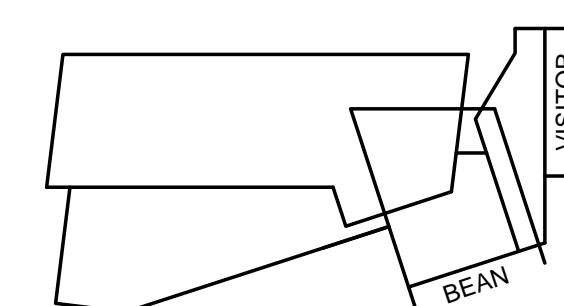

ISSUE CHART

**Exterior Photometric  
Submission to the City  
of Portland Maine**  
09.25.2018

| DATE       | BY | FILE        |
|------------|----|-------------|
| Job Number |    | 8160234-000 |
| Drawn      |    |             |
| Checked    |    |             |
| Approved   |    |             |

TITLE

**PHOTOMETRIC LEVEL  
3 TERRACE ROOF  
GARDEN**  
SHEET NUMBER

**L-200**