


1" = 30'

- Safety
- Parking
- Speed
- Peds
- Bicycles
- Turning Vehicles
- Gateway
- Bus stop

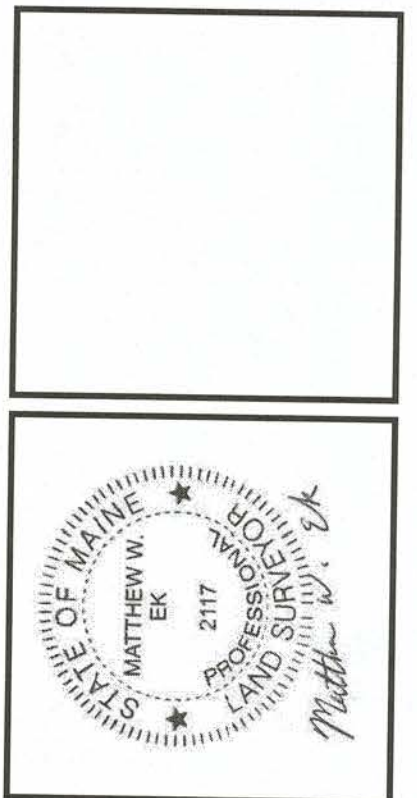

DATE	12/14/17	SUBMITTED FOR CITY REVIEW
BY	MWE	12/23/09
STATUS	DATE	12/23/09
REVISION	BY	MWE

THIS PLAN SHALL NOT BE MODIFIED WITHOUT WRITTEN PERMISSION FROM SEBAGO TECHNICS, INC. ANY ALTERATIONS, AUTHORIZED OR OTHERWISE, SHALL BE AT THE USER'S SOLE RISK AND WITHOUT LIABILITY TO SEBAGO TECHNICS, INC.

SEBAGO
TECHNICS

75 John Roberts Rd., Suite 1A
Saco, ME 04072
Tel: 207-200-2100 Fax: 207-783-8855

PROJECT NO. 01046
FIELD BOOK DESIGN CHKD DRAWN
791B WTC CDM MWE

EXISTING CONDITIONS SURVEY
OF
MAINE MEDICAL CENTER CAMPUS
GILMAN ST, CONGRESS ST, BRAMHALL ST, ET AL.
PORTLAND, MAINE

RECORD OWNER:
MAINE MEDICAL CENTER
22 BRAMHALL ST
PORTLAND, MAINE 04101

DATE 10/23/09
SCALE 1"=20'

SHEET 3 OF 8

NOTES
1. SEE SHEET 2 FOR GENERAL NOTES.

SHEET 3 SHEET 4
SHEET 5 SHEET 6

GRAPHIC SCALE 1 INCH = 20 FEET