


CONGRESS STREET

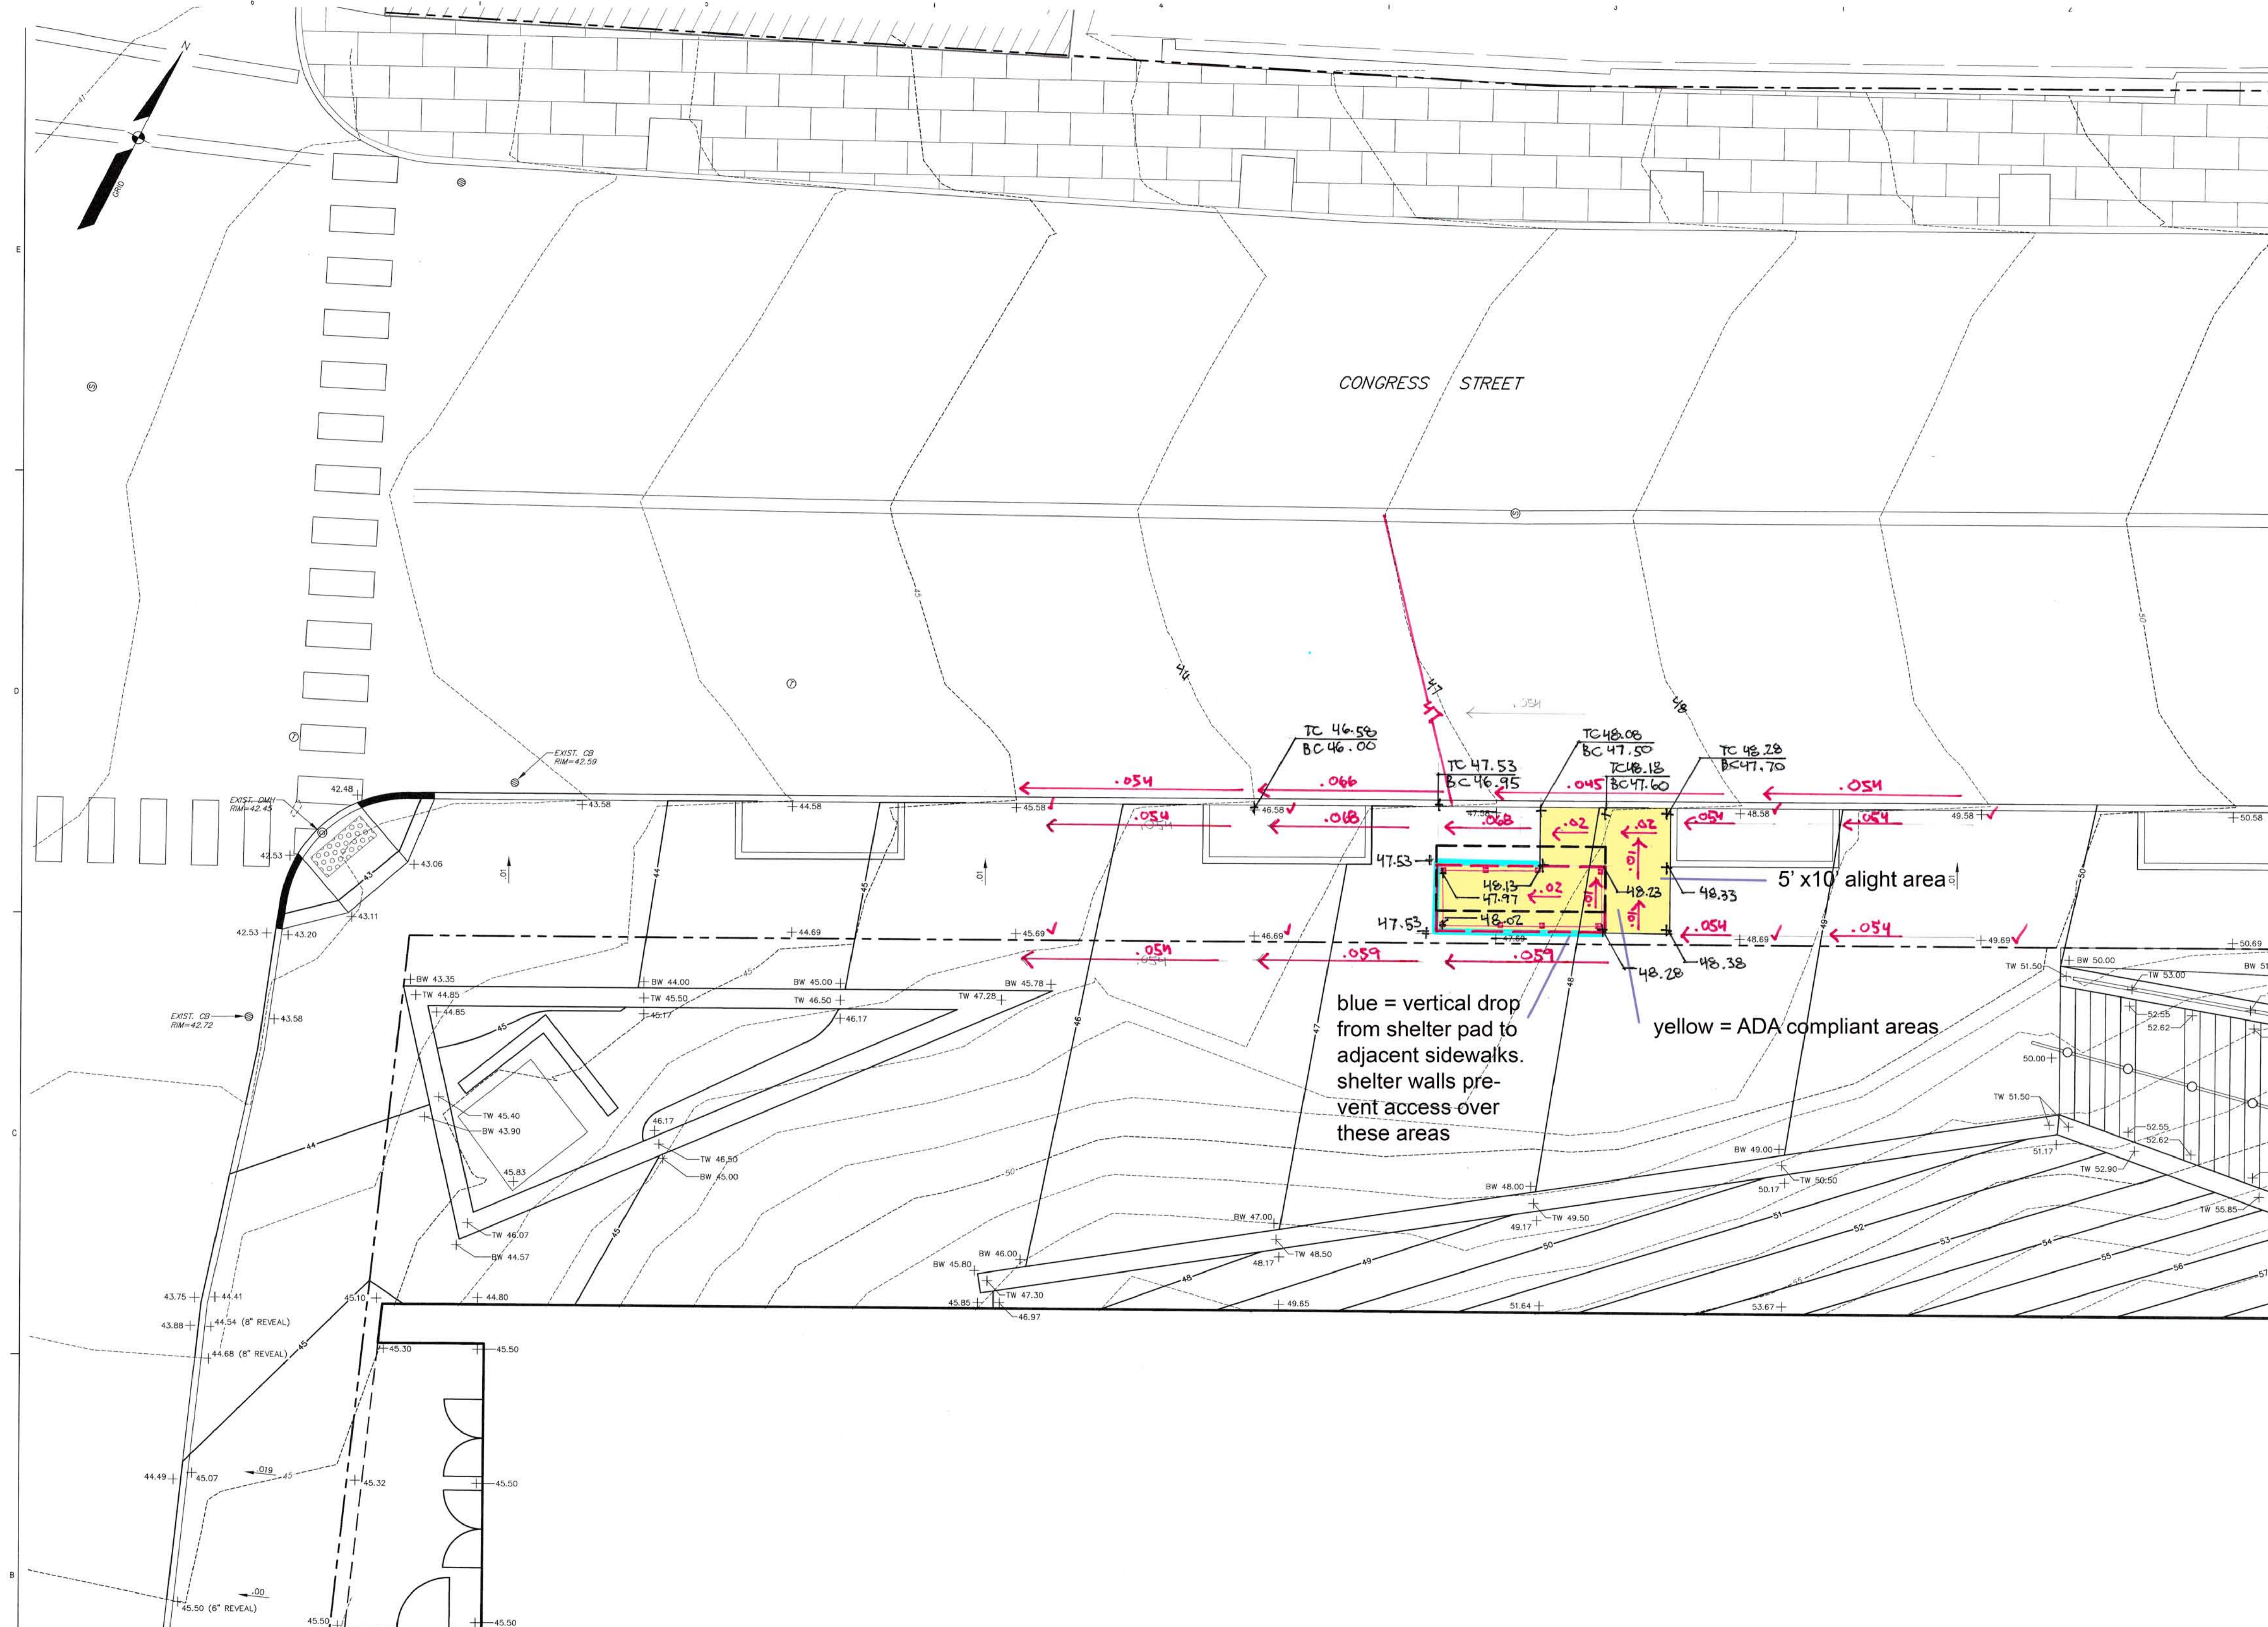

blue = vertical drop from shelter pad to adjacent sidewalks. shelter walls prevent access over these areas

yellow = ADA compliant areas

5' x 10' alight area