



1' 2' 3'

1/16" = 1'-0"

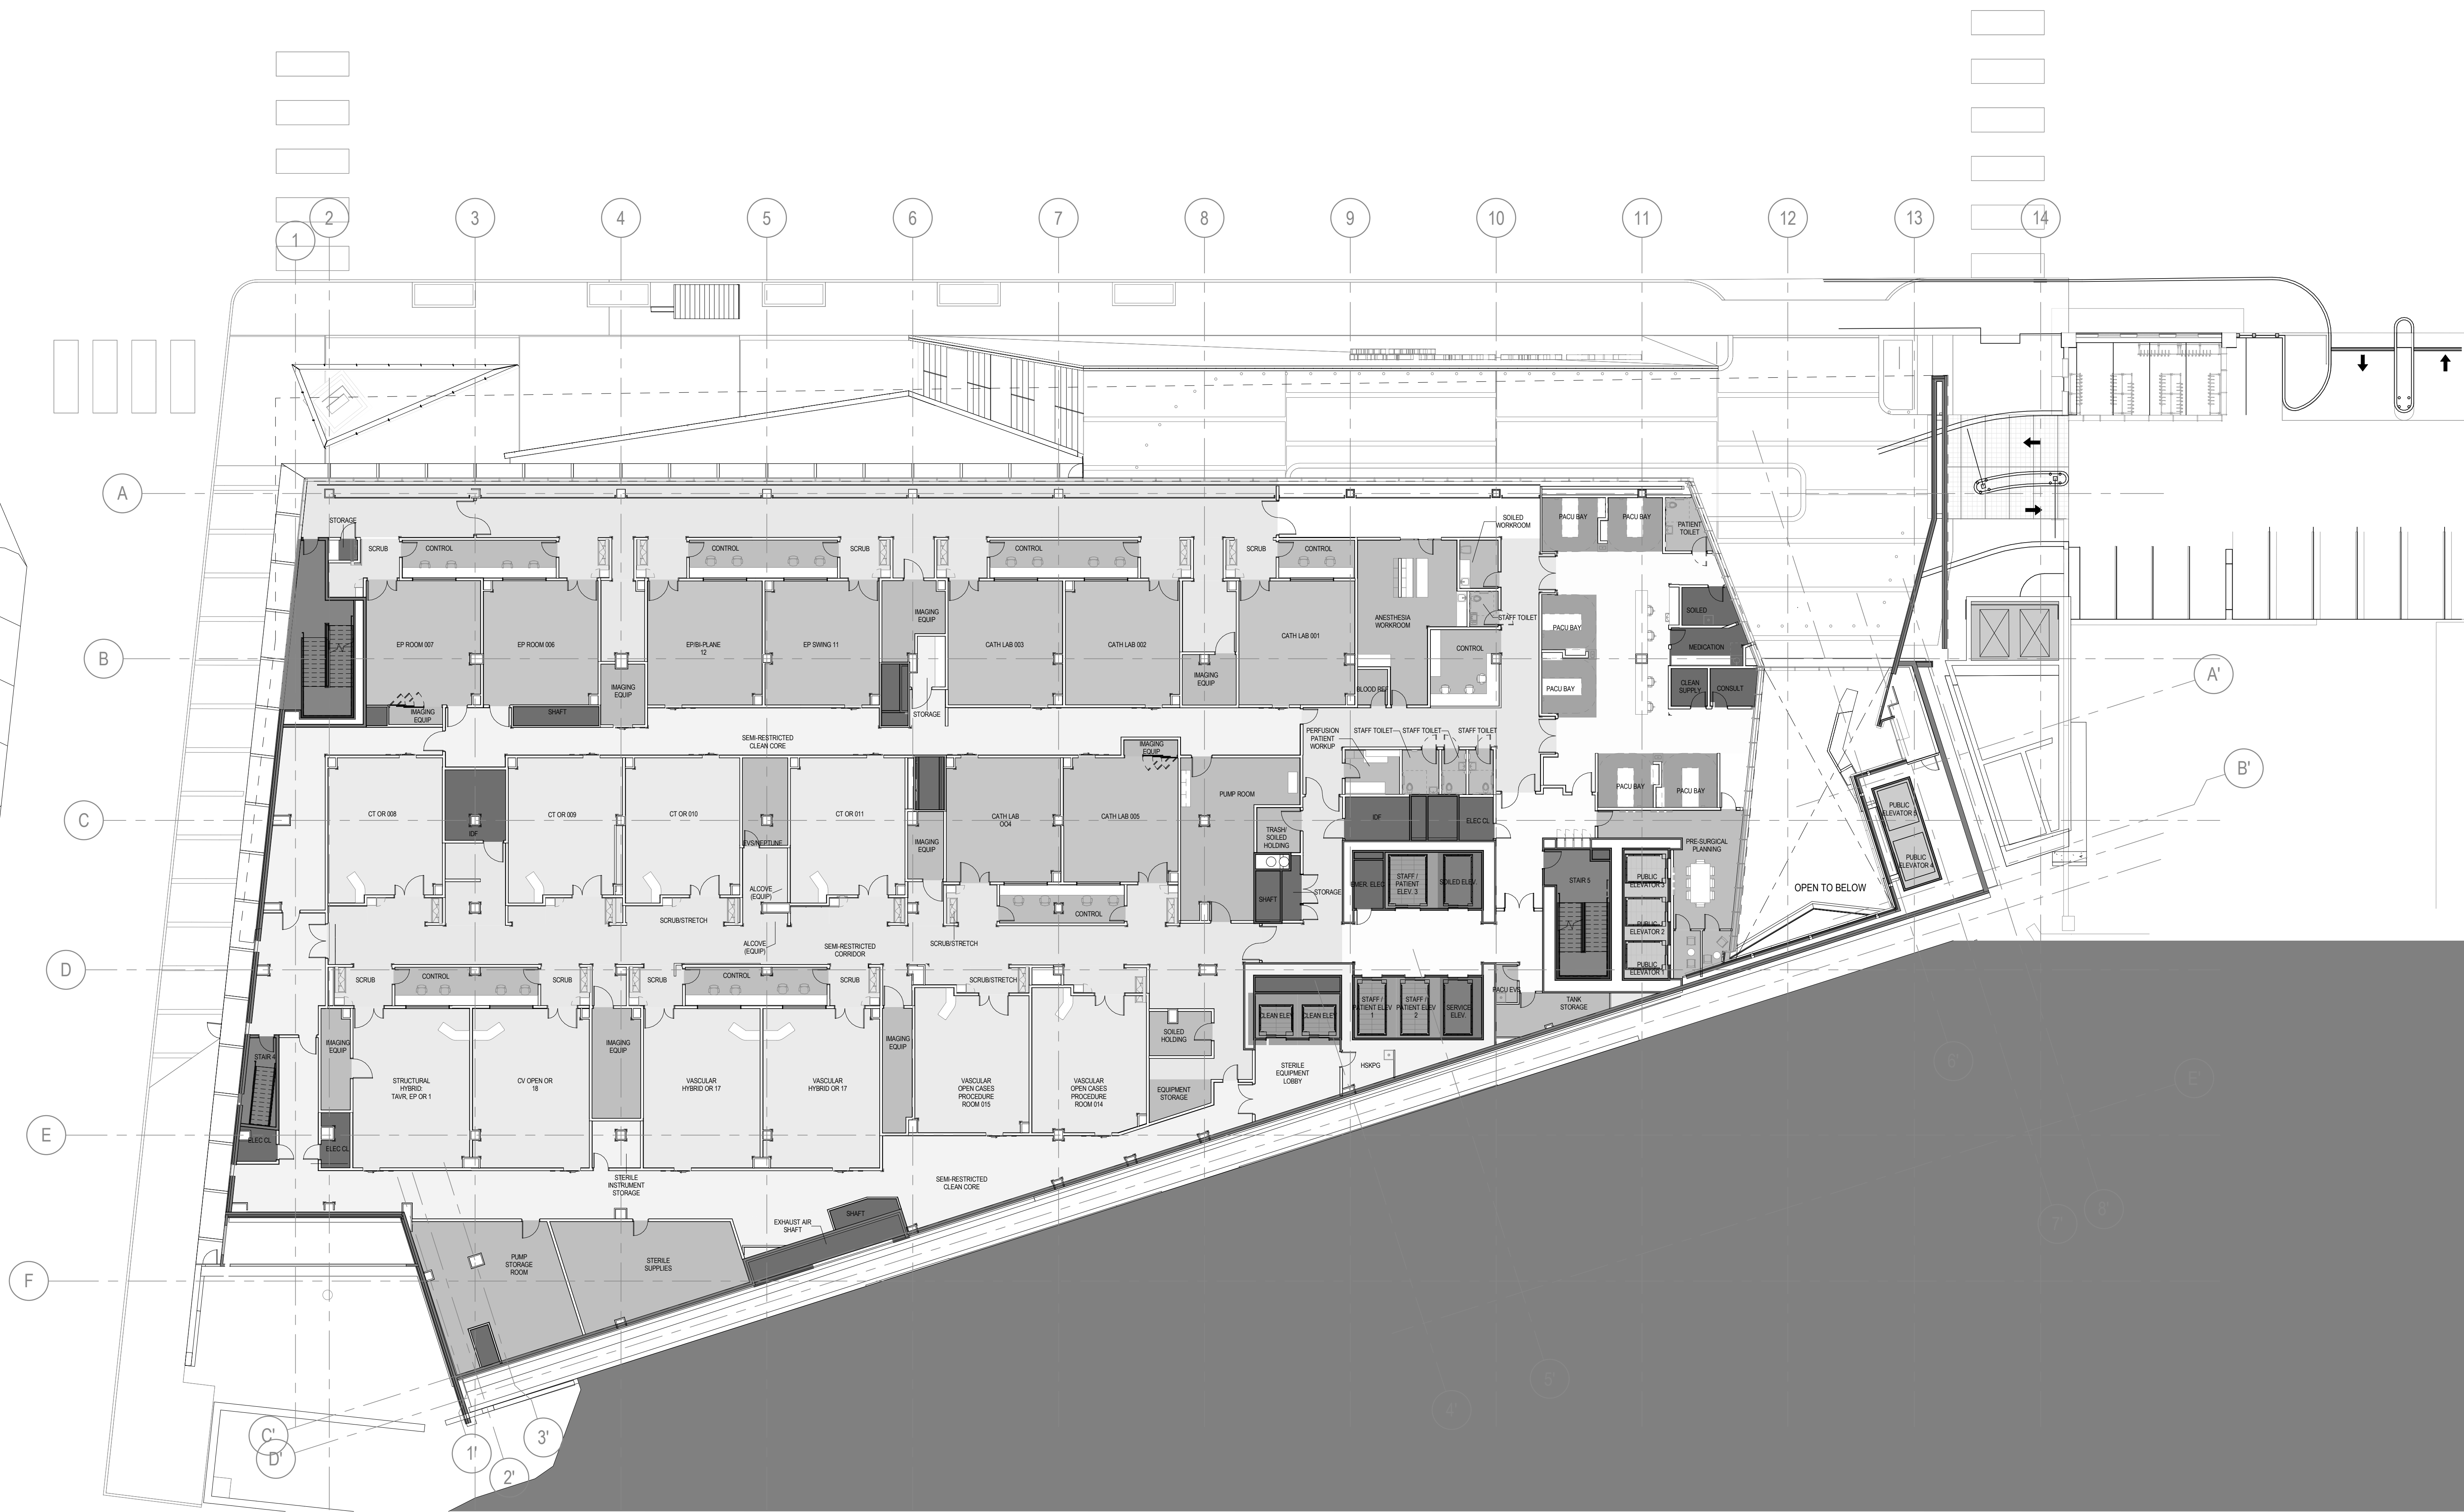


1/16" = 1'-0"

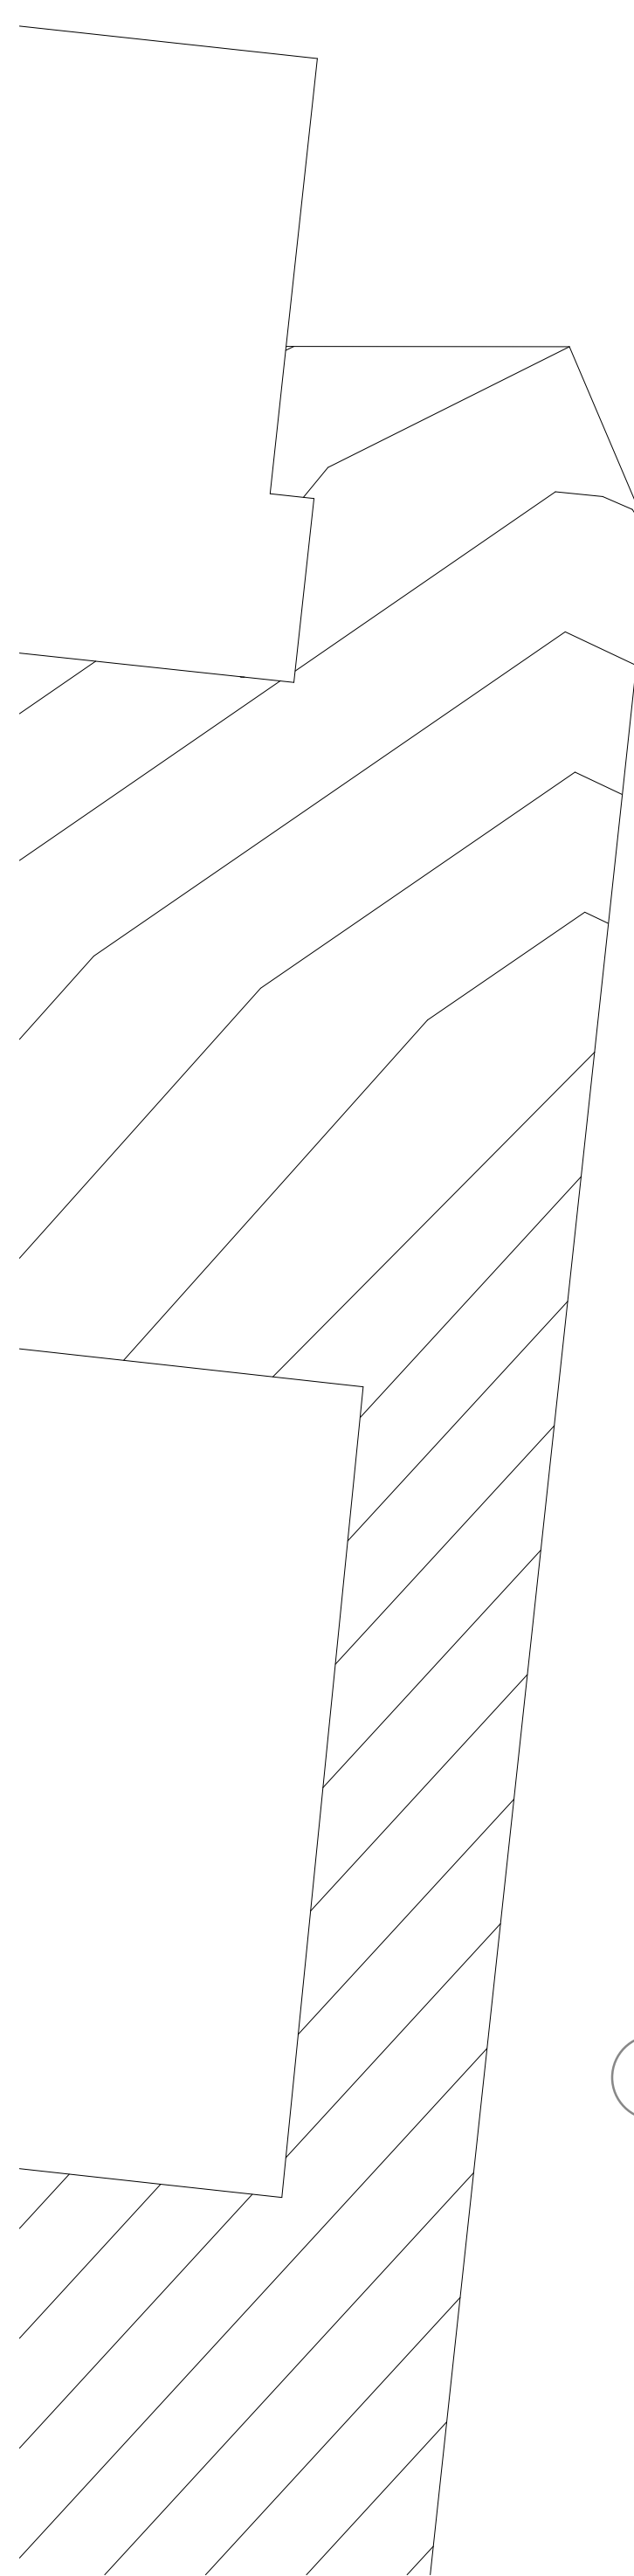

1/16" = 1'-0"




1/16" = 1'-0"

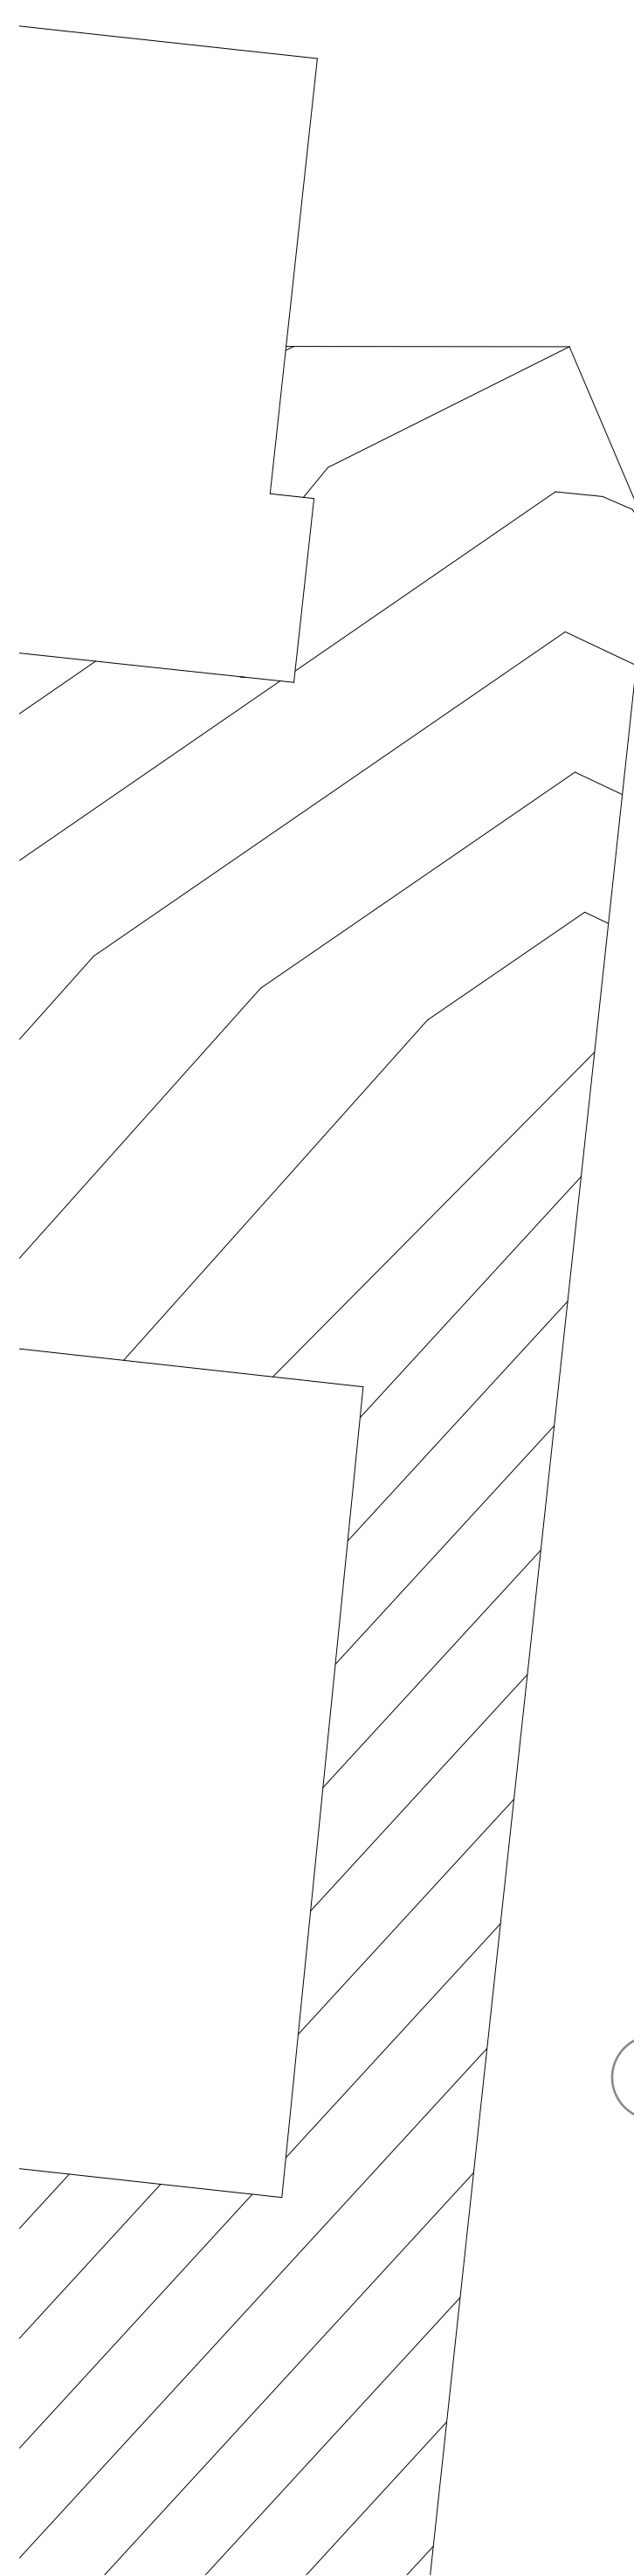

1/16" = 1'-0"



1/16" = 1'-0"

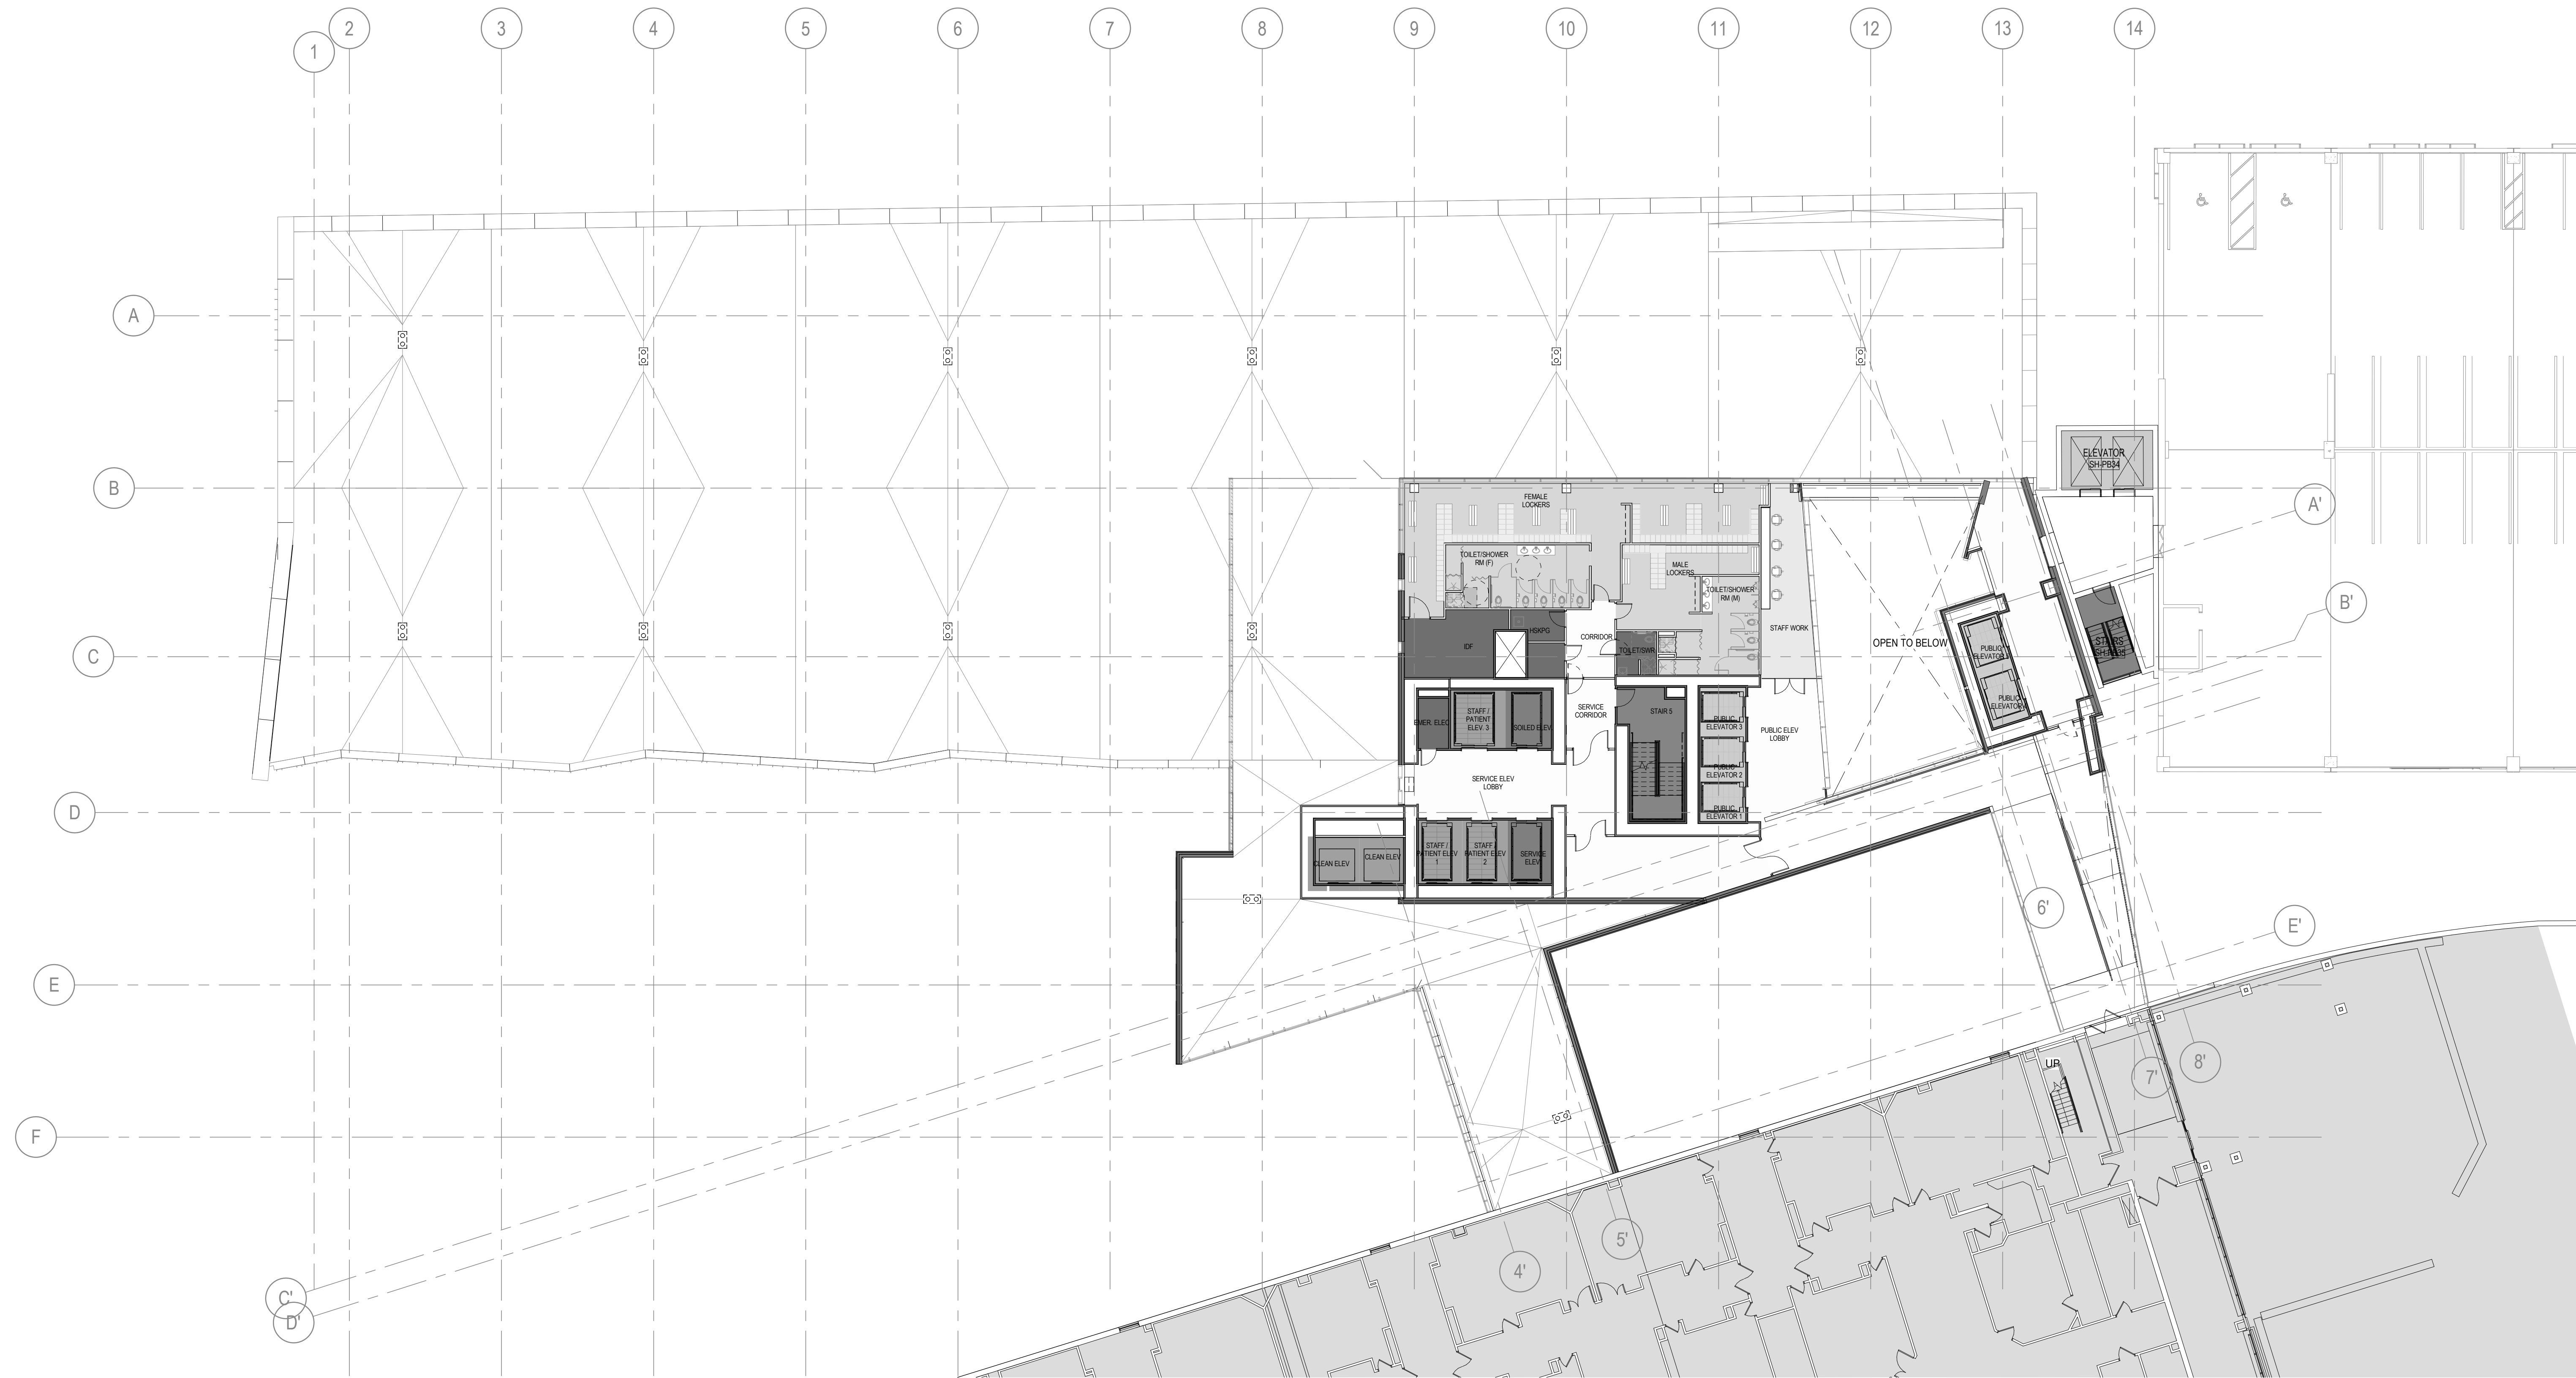

1/16" = 1'-0"



1/16" = 1'-0"