




- 1 - NOT USED
- 2 - CONGRESS STREET
- 3 - VISITOR GARAGE
- 4 - EAST TOWER
- 5 - CENTRAL UTILITY PLANT
- 6 - BEAN BUILDING
- 7 - RICHARDS BUILDING
- 8 - MAINE GENERAL BUILDING

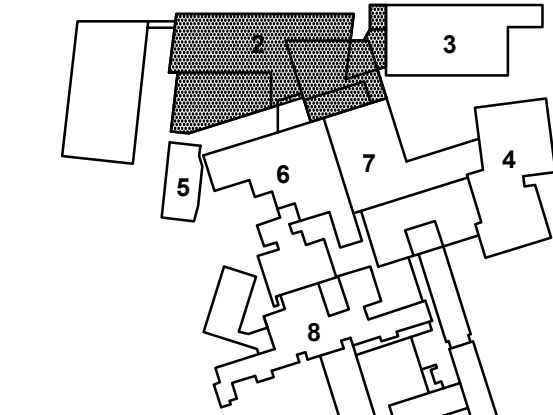

DECEMBER 10, 2018

NO.	ISSUE	DATE
Job Number	152189.000	
Drawn	MAL	
Checked	WTC	
Approved	DLR	

TITLE
**GRADING PLAN,
LOWER CONGRESS,
CONGRESS STREET
EXPANSION**

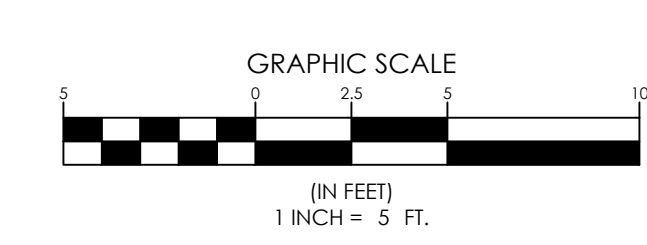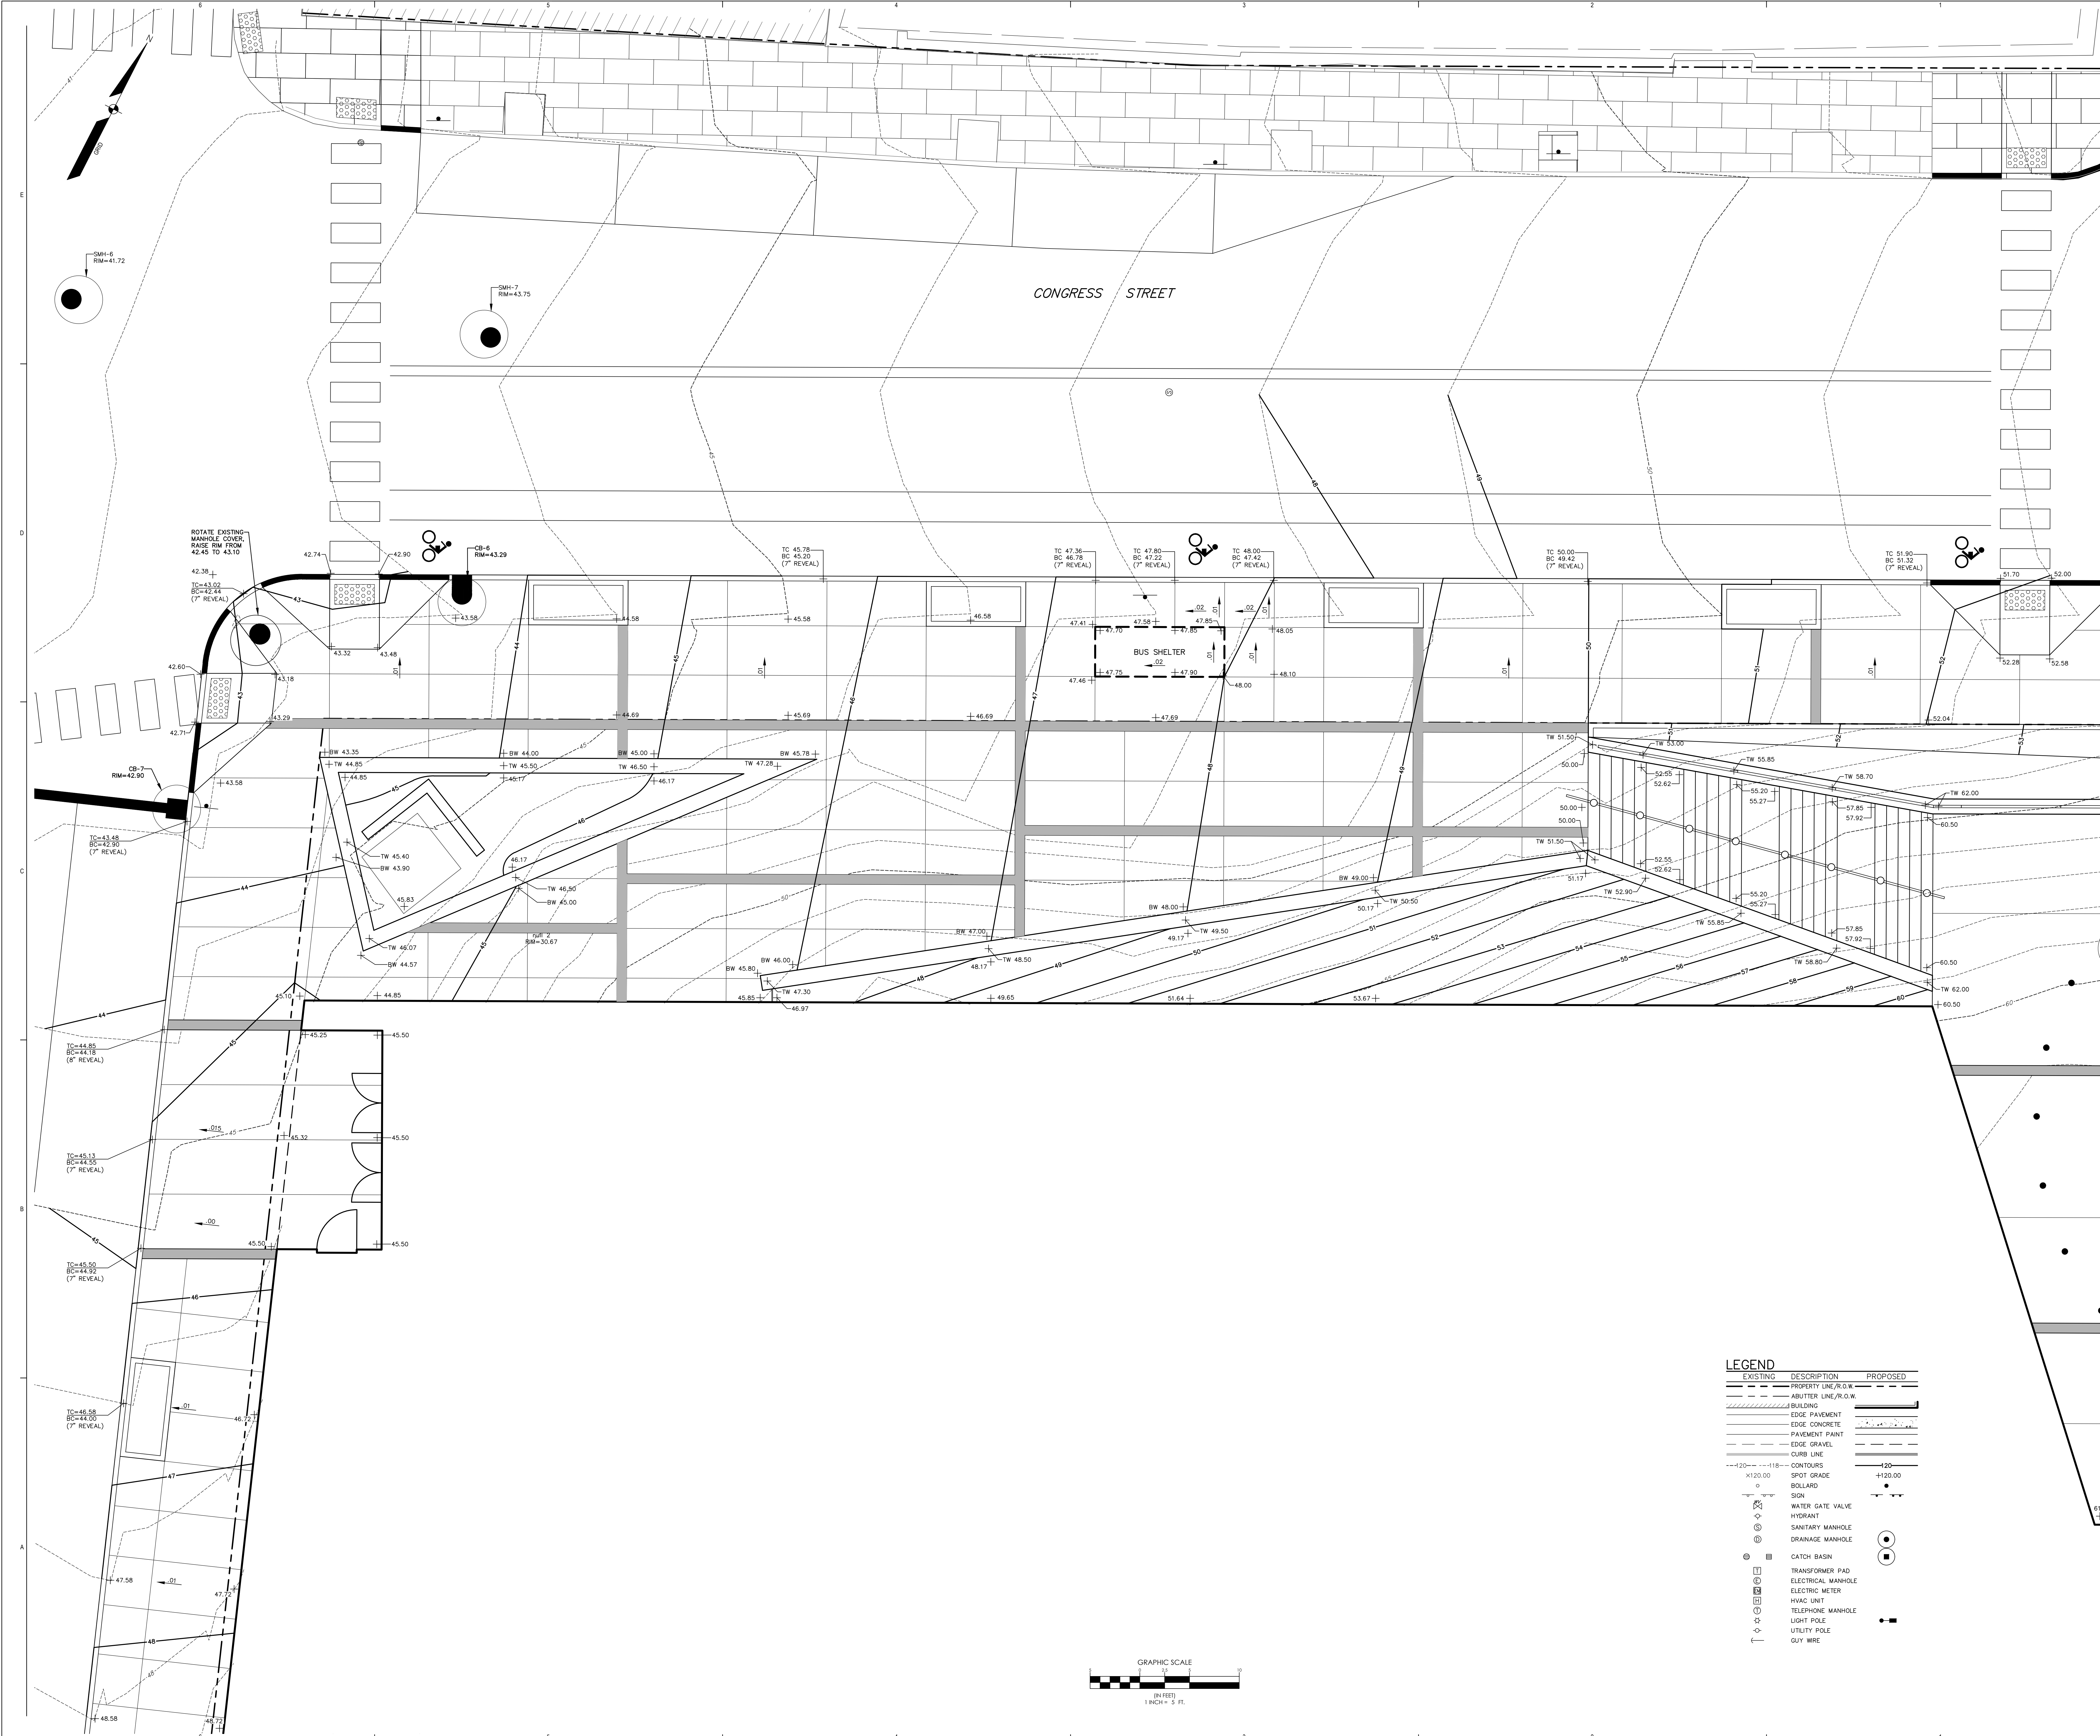

LEGEND

EXISTING	DESCRIPTION	PROPOSED
---	PROPERTY LINE/R.O.W.	---
---	ABUTTER LINE/R.O.W.	---
---	BUILDING	---
---	EDGE PAVEMENT	---
---	EDGE CONCRETE	---
---	PAVEMENT PAINT	---
---	EDGE GRAVEL	---
---	CURB LINE	---
---	CONTOURS	---
---	SPOT GRADE	---
○	BOLLARD	○
○	SIEN	○
○	WATER GATE VALVE	○
○	HYDRANT	○
○	SANITARY MANHOLE	○
○	DRAINAGE MANHOLE	○
○	CATCH BASIN	○
○	TRANSFORMER PAD	○
○	ELECTRICAL MANHOLE	○
○	ELECTRIC METER	○
○	HVAC UNIT	○
○	TELEPHONE MANHOLE	○
○	LIGHT POLE	○
○	UTILITY POLE	○
○	GUY WIRE	○

ROTATE EXISTING
MANHOLE COVER,
RANGE RM FROM
42.45 TO 43.10

TC=43.02
BC=42.44
(7" REVEAL)

TC=43.48
BC=42.90
(7" REVEAL)

TC=44.88
BC=44.18
(6" REVEAL)

TC=45.13
BC=44.33
(7" REVEAL)

TC=45.50
BC=44.92
(7" REVEAL)

TC=46.58
BC=44.00
(7" REVEAL)




CB-6
RM=43.29

CB-7
RM=42.90








TC 45.78
BC 45.20
(7" REVEAL)

TC 47.36
BC 46.78
(7" REVEAL)

TC 47.80
BC 47.22
(7" REVEAL)

TC 48.00
BC 47.42
(7" REVEAL)

TC 50.00
BC 49.42
(7" REVEAL)

TC 51.90
BC 51.32
(7" REVEAL)













CONGRESS STREET

