



- 1 - NOT USED
- 2 - CONGRESS STREET
- 3 - VISITOR GARAGE
- 4 - EAST TOWER
- 5 - CENTRAL UTILITY PLANT
- 6 - BEAN BUILDING
- 7 - RICHARDS BUILDING
- 8 - MAINE GENERAL BUILDING

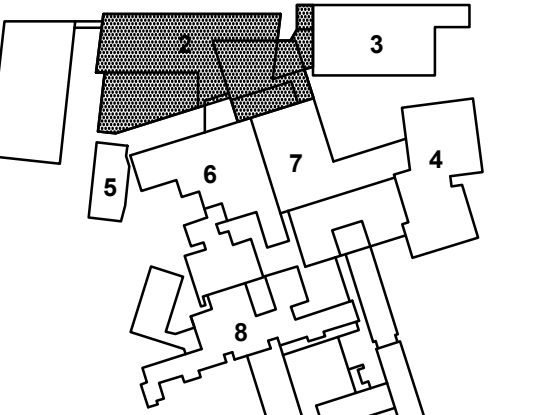

| NO.        | ISSUE      | DATE |
|------------|------------|------|
| Job Number | 152189.000 |      |
| Drawn      | MAL        |      |
| Checked    | WTC        |      |
| Approved   | DLR        |      |

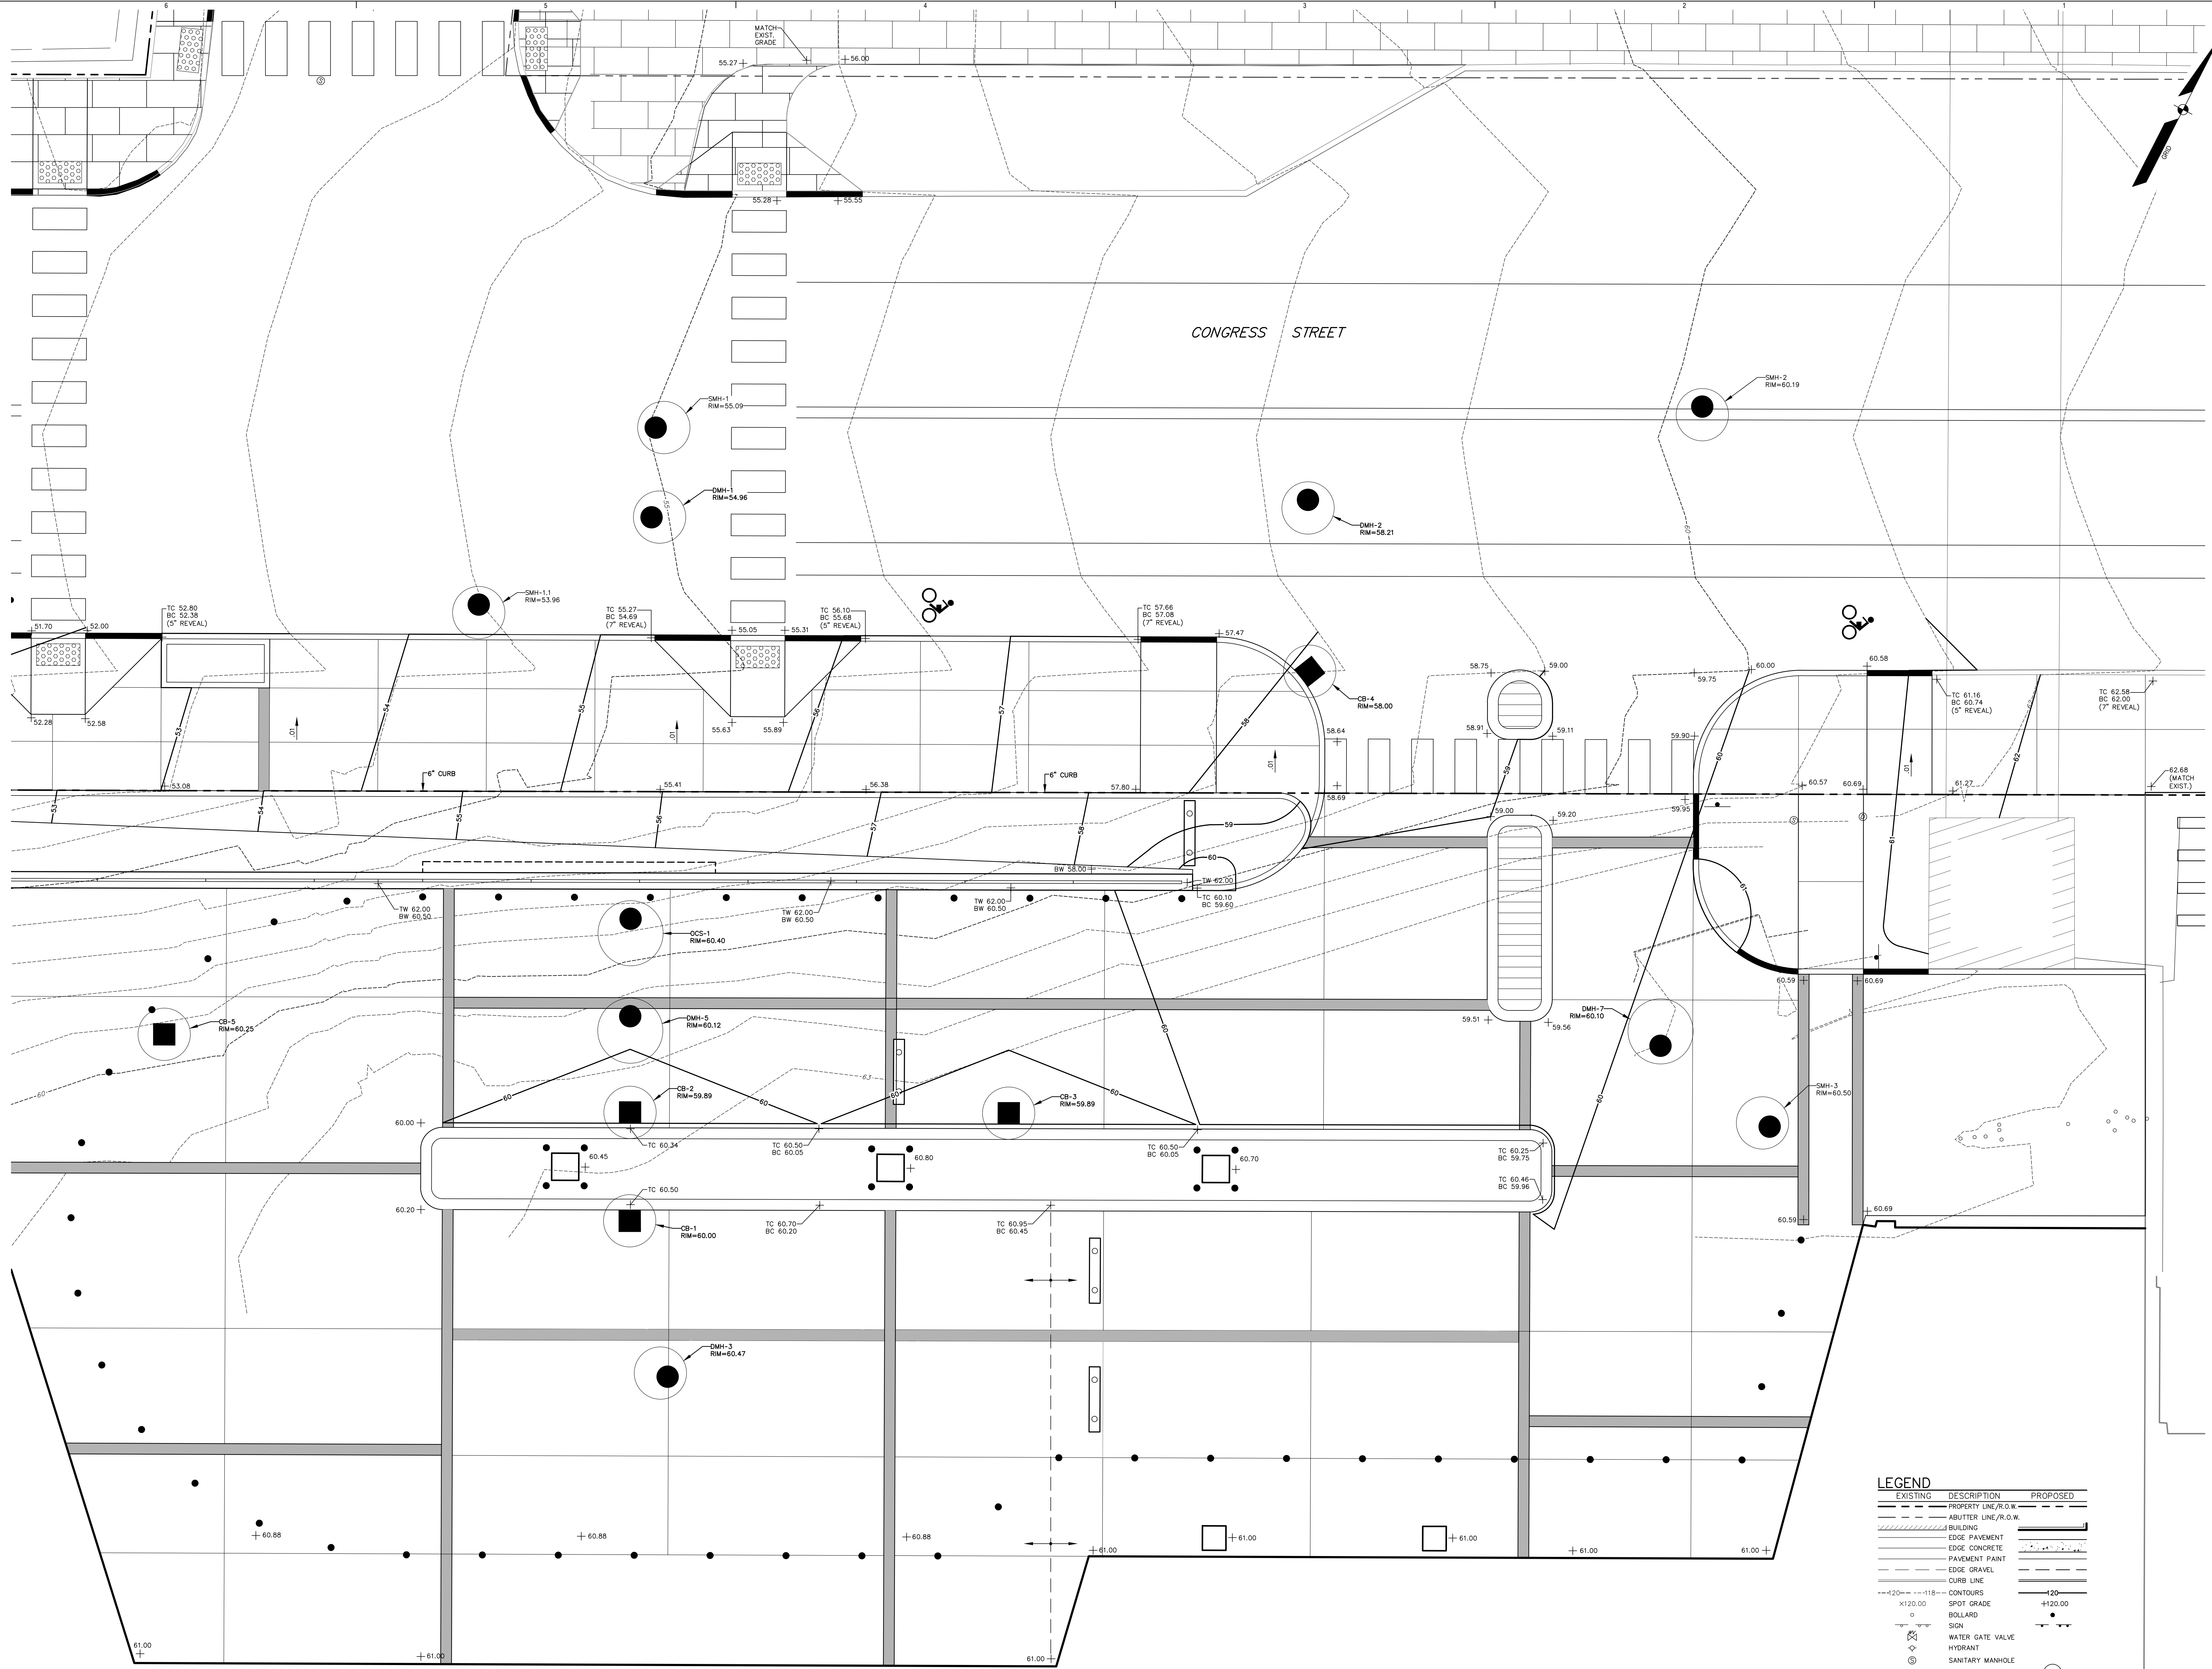

**LEGEND**

| EXISTING | DESCRIPTION          | PROPOSED |
|----------|----------------------|----------|
| ---      | PROPERTY LINE/R.O.W. | ---      |
| ---      | ADJUTER LINE/R.O.W.  | ---      |
| ---      | BUILDING             | ---      |
| ---      | EDGE PAVEMENT        | ---      |
| ---      | EDGE CONCRETE        | ---      |
| ---      | PAVEMENT PAINT       | ---      |
| ---      | EDGE GRAVEL          | ---      |
| ---      | CURB LINE            | ---      |
| ---      | CONTOURS             | ---      |
| ---      | SPOT GRADE           | ---      |
| ---      | BILLBOARD            | ---      |
| ---      | SIGN                 | ---      |
| ---      | WATER GATE VALVE     | ---      |
| ---      | HYDRANT              | ---      |
| ---      | SANITARY MANHOLE     | ---      |
| ---      | DRAINAGE MANHOLE     | ---      |
| ---      | CATCH BASIN          | ---      |
| ---      | TRANSFORMER PAD      | ---      |
| ---      | ELECTRICAL MANHOLE   | ---      |
| ---      | ELECTRIC METER       | ---      |
| ---      | HVAC UNIT            | ---      |
| ---      | TELEPHONE MANHOLE    | ---      |
| ---      | LIGHT POLE           | ---      |
| ---      | UTILITY POLE         | ---      |
| ---      | GUY WIRE             | ---      |

