



- 1 - NOT USED
- 2 - CONGRESS STREET
- 3 - VISITOR GARAGE
- 4 - EAST TOWER
- 5 - CENTRAL UTILITY PLANT
- 6 - BEAN BUILDING
- 7 - RICHARDS BUILDING
- 8 - MAINE GENERAL BUILDING

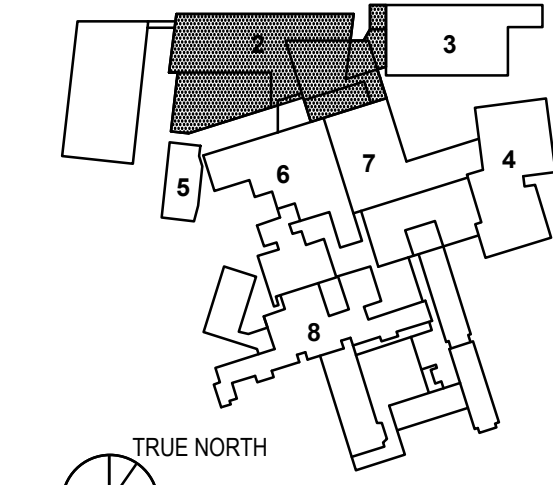

NO.	ISSUE	DATE
Job Number	152189.000	
Drawn	MAL	
Checked	WTC	
Approved	DLR	

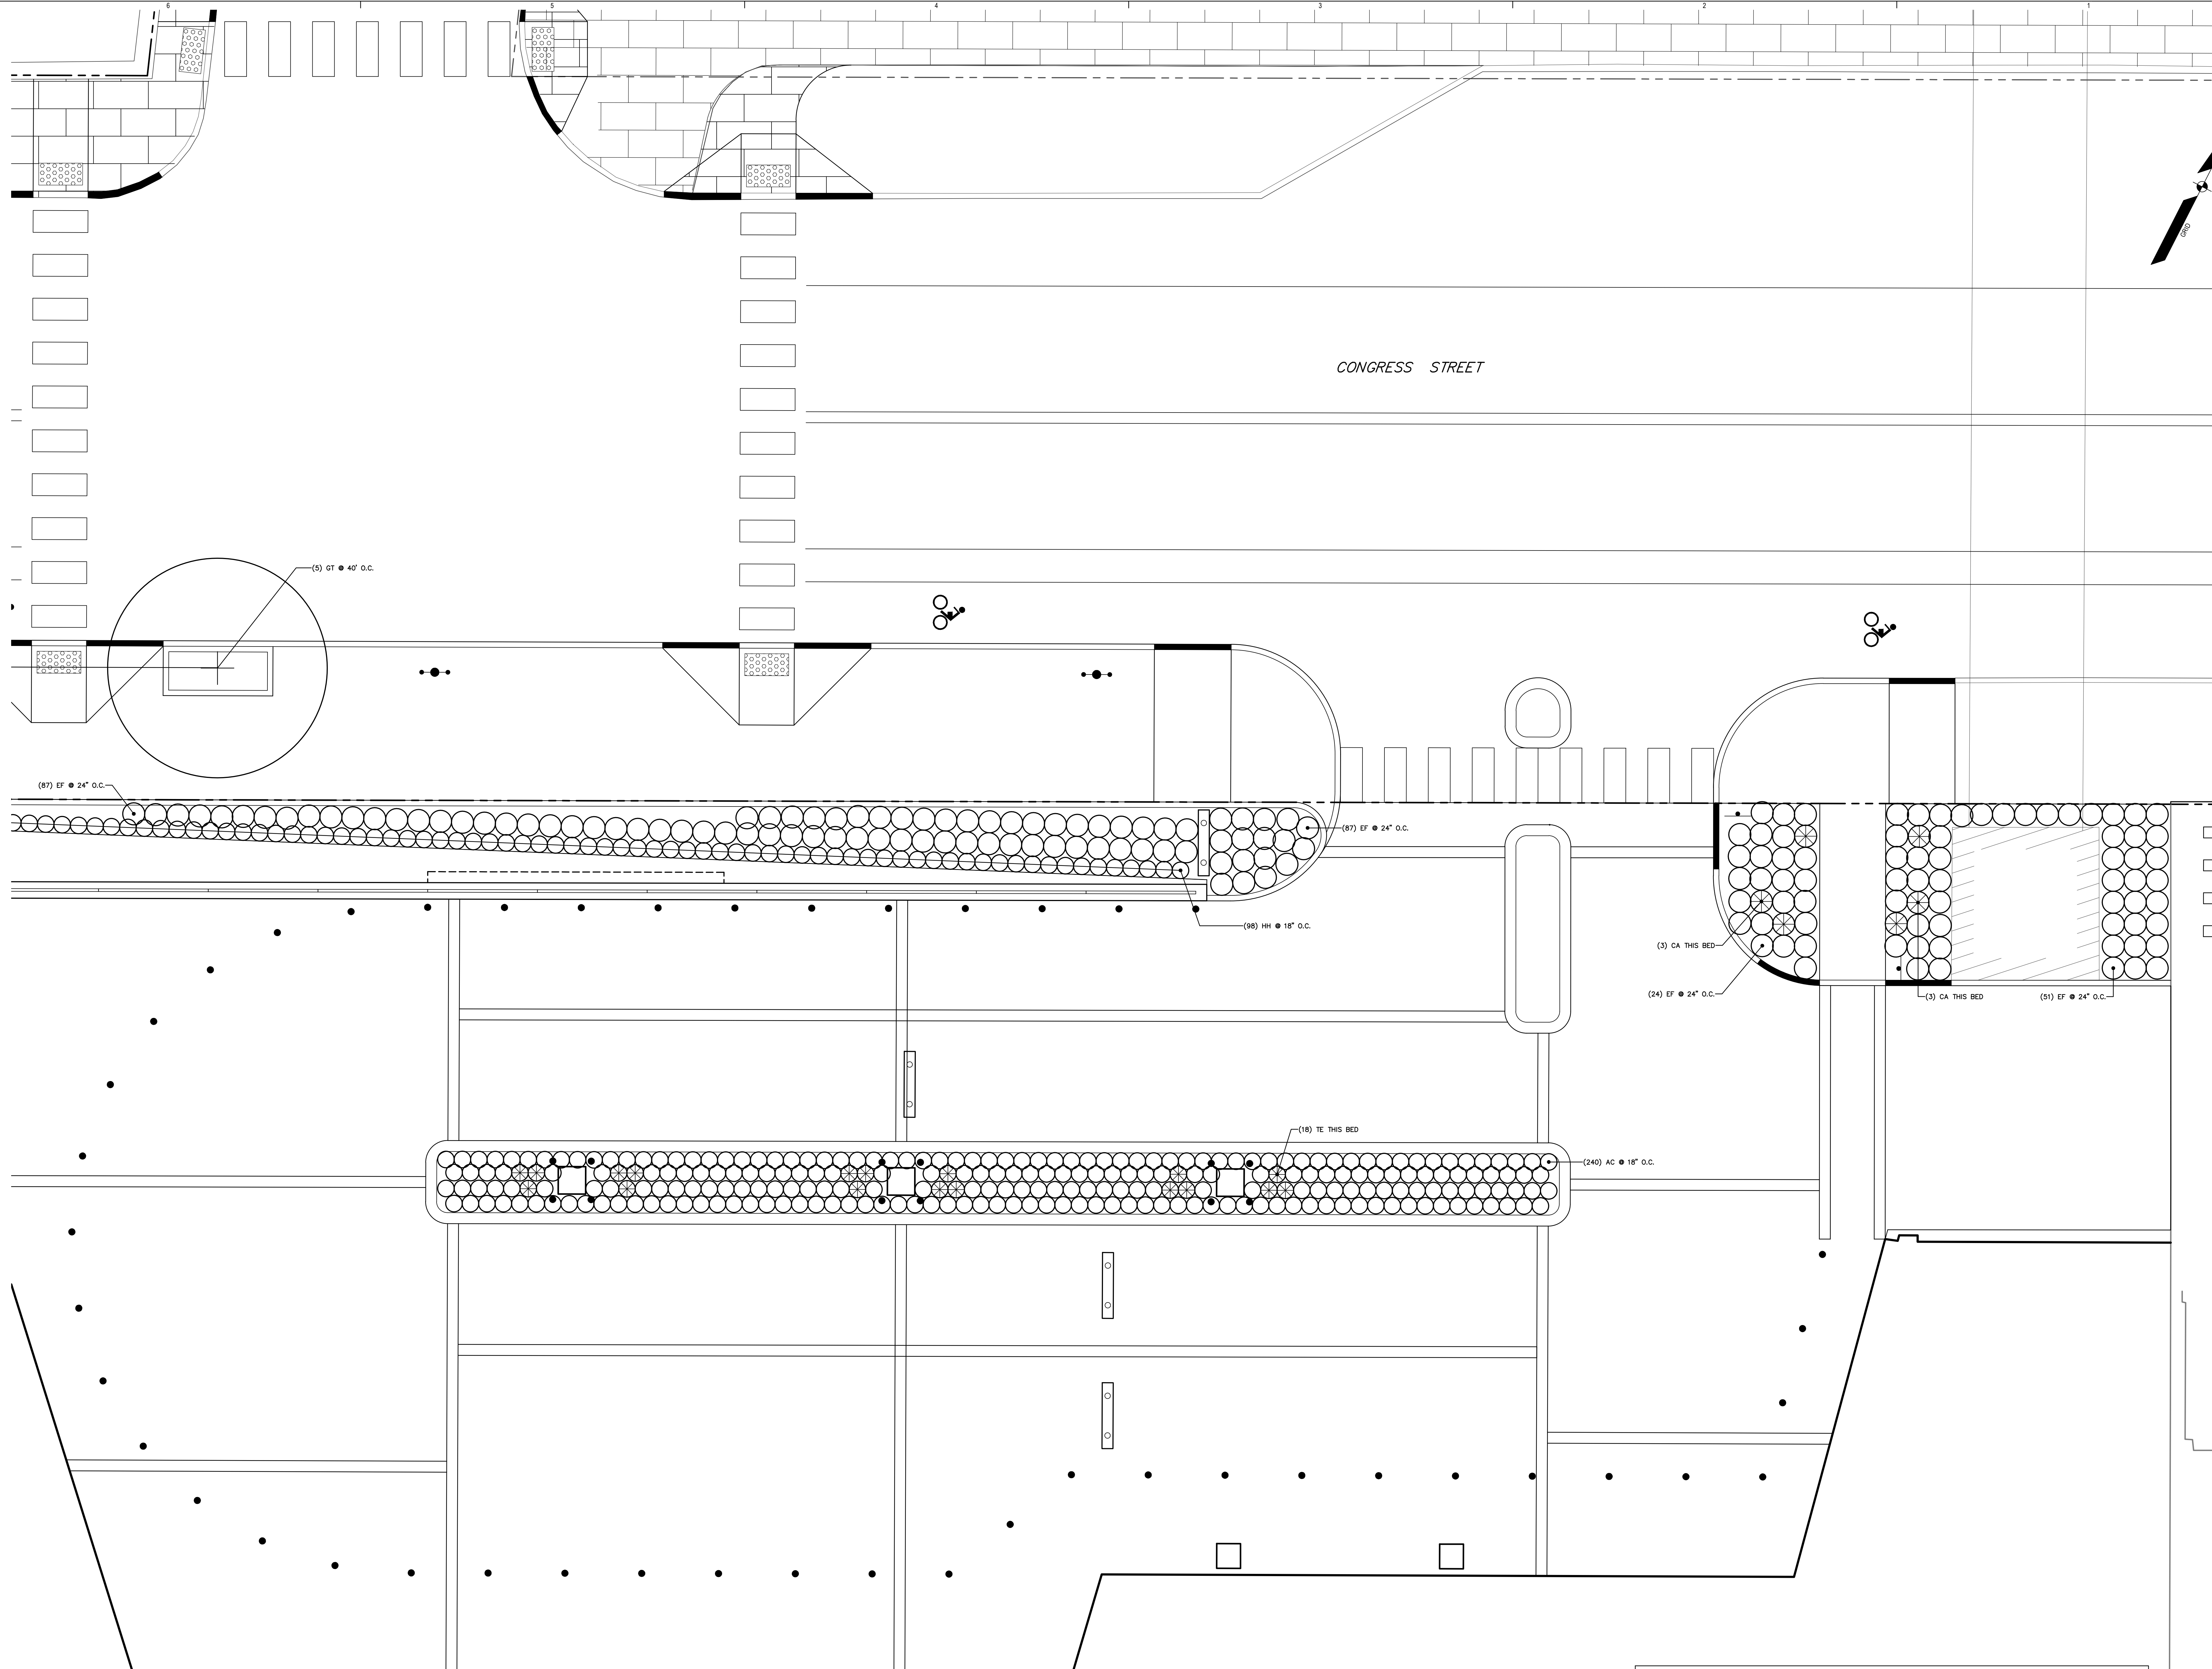

KEY	BOTANICAL NAME	COMMON NAME	SIZE/REMARKS
GT	GLEDITSIA TRIACANTHOS INERMIS 'STREET KEEPER'	HONEYLOCUST	4 IN. CALIPER
AL	AMELANCHIER LAEVIS	ALLEGHENY SERVICEBERRY	6'-10' HGT
EF	EUONYMUS FORTUNEI 'COLORATUS'	WINTERCREEPER	NO. 3 CONTAINER
MG	MYRICA GALE	BAYBERRY	NO. 3 CONTAINER
HH	HEDERA HELIX	ENGLISH IVY	NO. 2 CONTAINER
CA	CALAMAGROSTIS ACUTIFLORA 'KARL FOERSTER'	REED GRASS	NO. 2 CONTAINER
AC	ASARUM CANADENSE	EUROPEAN WILD GINGER	NO. 2 CONTAINER
TE	TRILLIUM ERECTUM	WAKE ROBIN	NO. 2 CONTAINER
VA	VACCINIUM ANGUSTIFOLIUM	LOWBUSH BLUEBERRY	NO. 1 CONTAINER

