
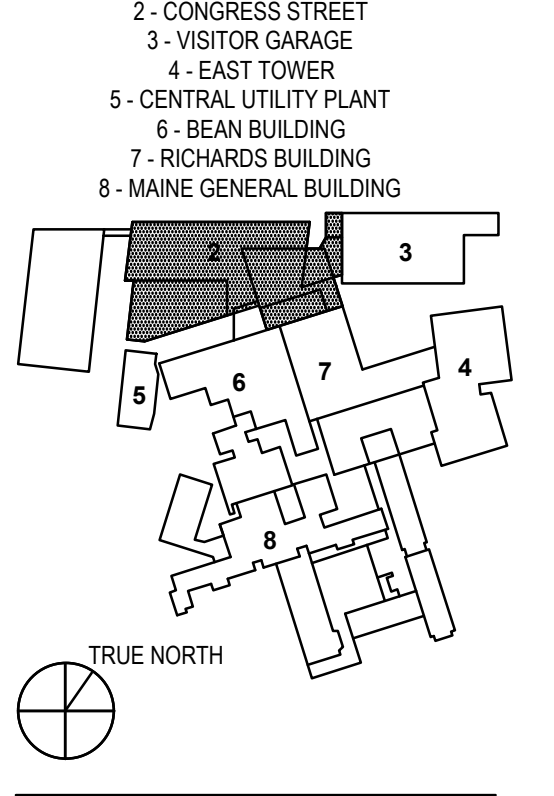
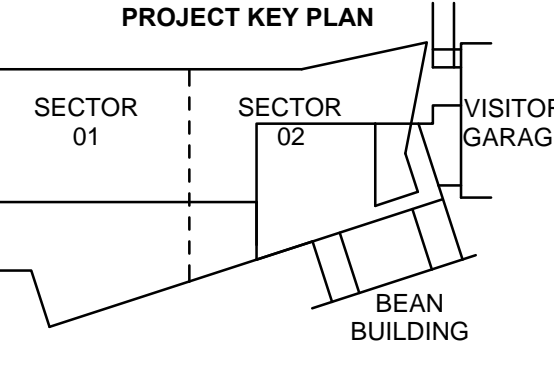


Maine Medical Center
22 Bramhall Street
Portland, ME 04102

- CIVIL/LANDSCAPE ARCHITECT
Sebago Technics Inc.
75 John Roberts Road, Suite 1A,
South Portland, ME 04106
- STRUCTURAL ENGR. BUILDING ENVELOPE CONSULTANT
Simpson Gumpertz & Heger Inc.
41 Seyon Street, Building 1, Suite 500,
Waltham, MA 02453
- MEFP ENGINEER/LOW VOLTAGE
AKF Group LLC
99 Bedford Street, 2nd Floor, Boston, MA 02111
- CONSTRUCTION MANAGER
TURNER CONSTRUCTION
2 Seaport Lane, Suite 200, Boston, MA 02210
- ELEVATOR CONSULTANT
VDA (Van Deusen & Associates)
101 Summer Street, 4th Floor, Boston, MA 02110
- COST ESTIMATOR
D.G. Jones International
3 Bakers Green Common, Suite 202, Woburn, MA 01801
- MEDICAL EQUIPMENT PLANNING
Mitchell Planning
630 Dundee Road, Suite 340, Northbrook, IL 60062



Congress Street Building
22 Bramhall Street
Portland, ME 04102

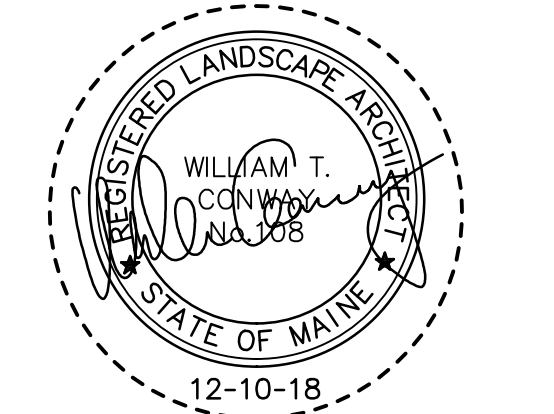

NO.	ISSUE	DATE
Job Number	152189.000	
Drawn	MAL	
Checked	WTC	
Approved	DLR	

TITLE
**SITE PLAN,
MID CONGRESS,
CONGRESS STREET
EXPANSION**

C05-03

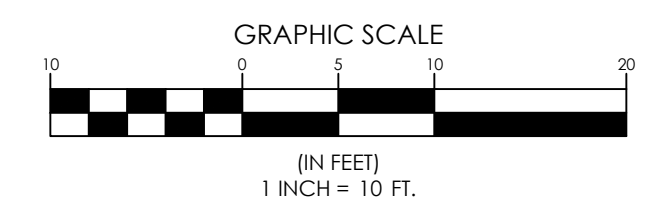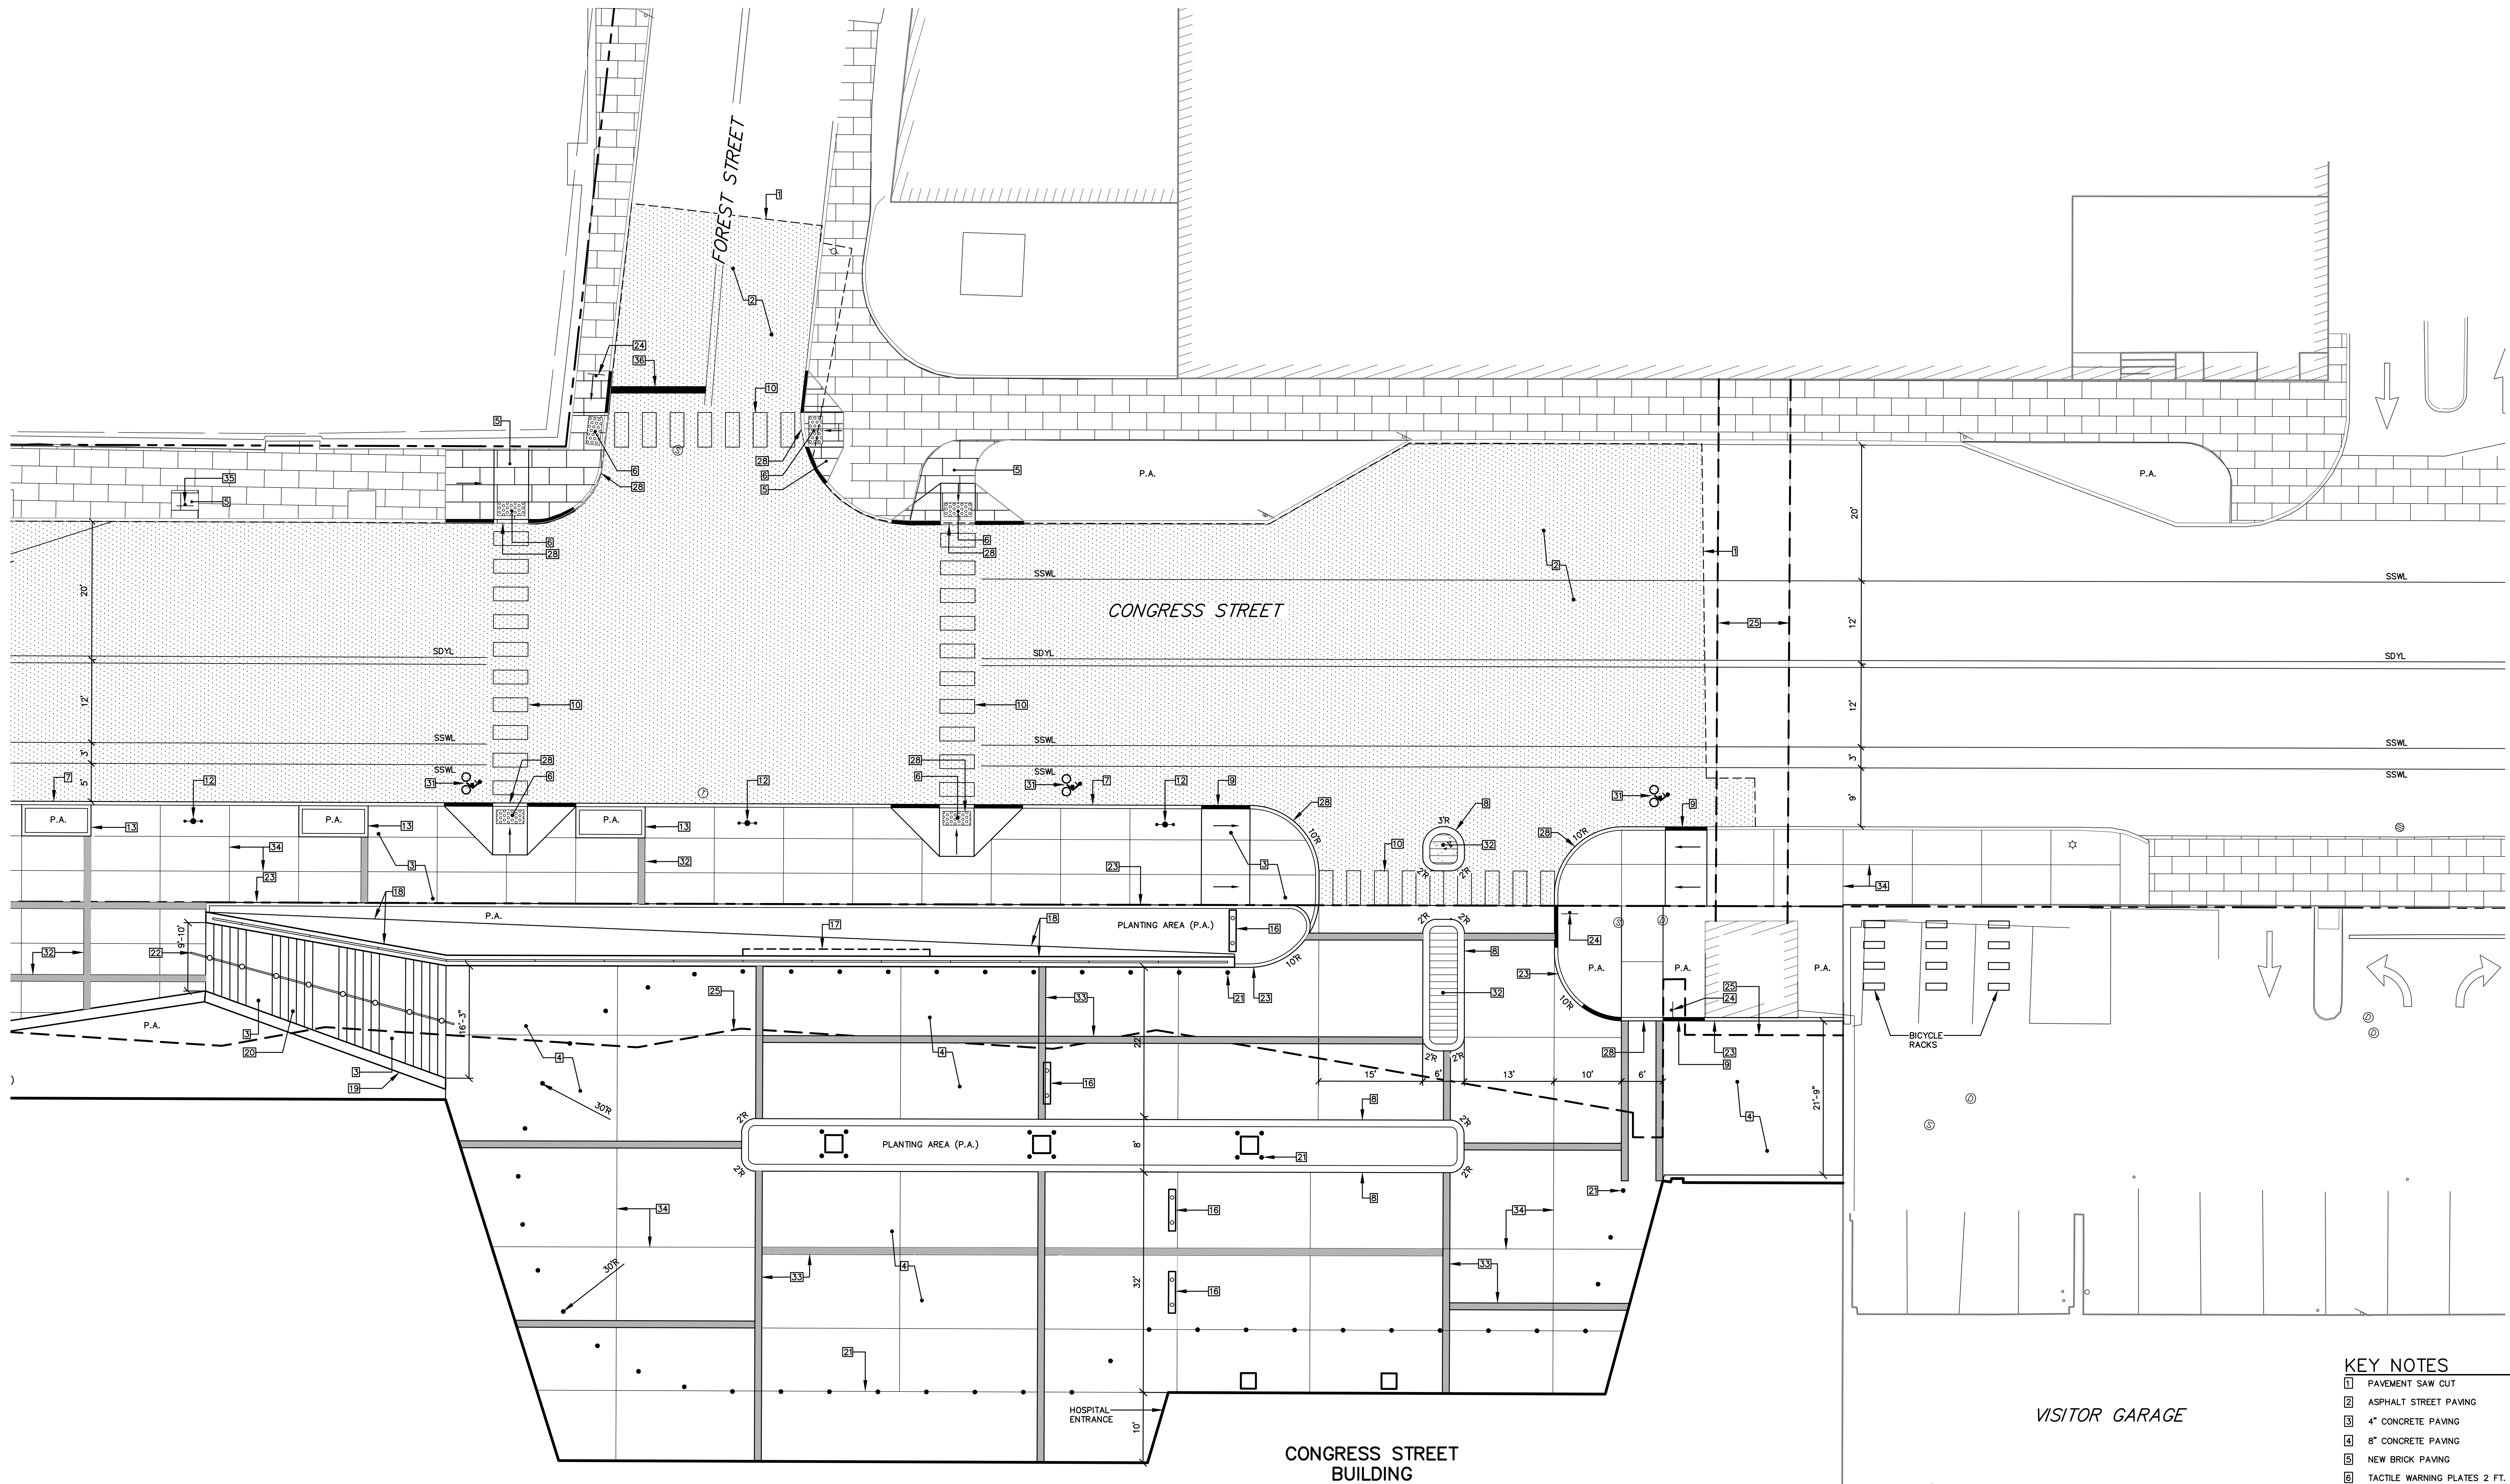

KEY NOTES

- 1 - NOT USED
- 2 - CONGRESS STREET
- 3 - VISITOR GARAGE
- 4 - EAST TOWER
- 5 - CENTRAL UTILITY PLANT
- 6 - BEAN BUILDING
- 7 - RICHARDS BUILDING
- 8 - MAINE GENERAL BUILDING
- 10 - PAVEMENT SAW CUT
- 11 - ASPHALT STREET PAVING
- 12 - 4" CONCRETE PAVING
- 13 - 8" CONCRETE PAVING
- 14 - NEW BRICK PAVING
- 15 - TACTILE WARNING PLATES 2 FT. X 4 FT.
- 16 - RESET SALVAGED GRANITE CURB
- 17 - NEW SLOPED GRANITE CURB
- 18 - TIP DOWN GRANITE CURB
- 19 - 24" SOLID WHITE PAINT BARS, 5 FT. WIDE, SPACED 24" APART
- 20 - (2) 4" SOLID YELLOW PAINT LINES
- 21 - NEW STREET LIGHT - SEE SITE ELECTRICAL PLAN
- 22 - 5 FT. X 10 FT. TREE WELL - GRANITE CURB SET 6" ABOVE SIDEWALK
- 23 - METRO BUS STOP LOCATION
- 24 - EXISTING TELEPHONE VAULT TO REMAIN
- 25 - M&C DIRECTIONAL SIGN - SEE SIGNAGE PLAN
- 26 - M&C PRIMARY SIGN ON BATTER WALL - SEE SIGNAGE PLAN
- 27 - BATTER RETAINING WALL
- 28 - 18" SEAT WALL
- 29 - GRANITE STAIR - 5 RISERS PER FLIGHT
- 30 - STAINLESS STEEL BOLLARD
- 31 - STAINLESS STEEL HANDRAIL
- 32 - NEW TYPE 1 GRANITE CURB SET 6" ABOVE PAVING
- 33 - STOP SIGN
- 34 - BUILDING CANOPY
- 35 - EGRESS STAIR - SEE PERKINS + WILL PLANS
- 36 - BRIDGE CONNECTOR - SEE PERKINS + WILL PLANS
- 37 - RESET CURB FLUSH W/STREET
- 38 - PARKING LEFT / NO PARKING RIGHT
- 39 - PARKING RIGHT / NO PARKING LEFT
- 40 - BKE LANE SYMBOL - WHITE PAINT PER MUTCD STANDARDS
- 41 - 2" X 12" GRANITE ACCENT BAND
- 42 - 4" X 12" GRANITE ACCENT BAND
- 43 - SAW CUT CONTROL JOINT
- 44 - METRO BUS STOP SIGN
- 45 - 12" WHITE PAINTED STOP BAR
- 46 - CONCRETE BLOCK RETAINING WALL
- 47 - UTILITY POLE TO REMAIN
- 48 - POLE GUY TO REMAIN
- 49 - CMP TO SET SIDEWALK GUY
- 50 - BUILDING WALL EXTENSION - SEE ARCHITECTURAL PLANS