


- 1 - NOT USED
- 2 - CONGRESS STREET
- 3 - VISITOR GARAGE
- 4 - EAST TOWER
- 5 - CENTRAL UTILITY PLANT
- 6 - BEAN BUILDING
- 7 - RICHARDS BUILDING
- 8 - MAINE GENERAL BUILDING

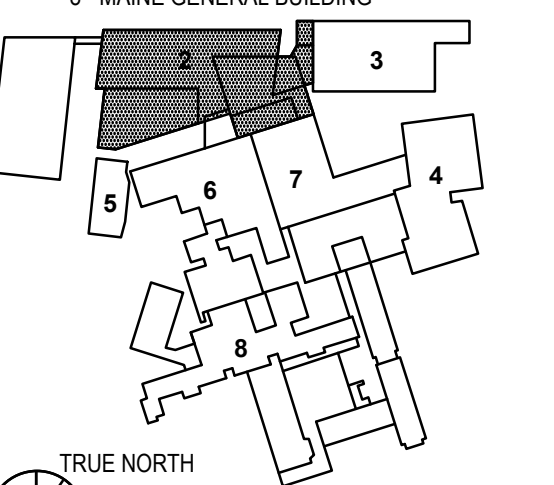

NO.	CITY SUBMISSION	ISSUE	DATE
1	CITY SUBMISSION	ISSUE	9-25-2018


Job Number 152189.000

Drawn MAL

Checked WTC

Approved DLR

TITLE  
**LANDSCAPE PLAN  
LOWER CONGRESS  
STREET EXPANSION**

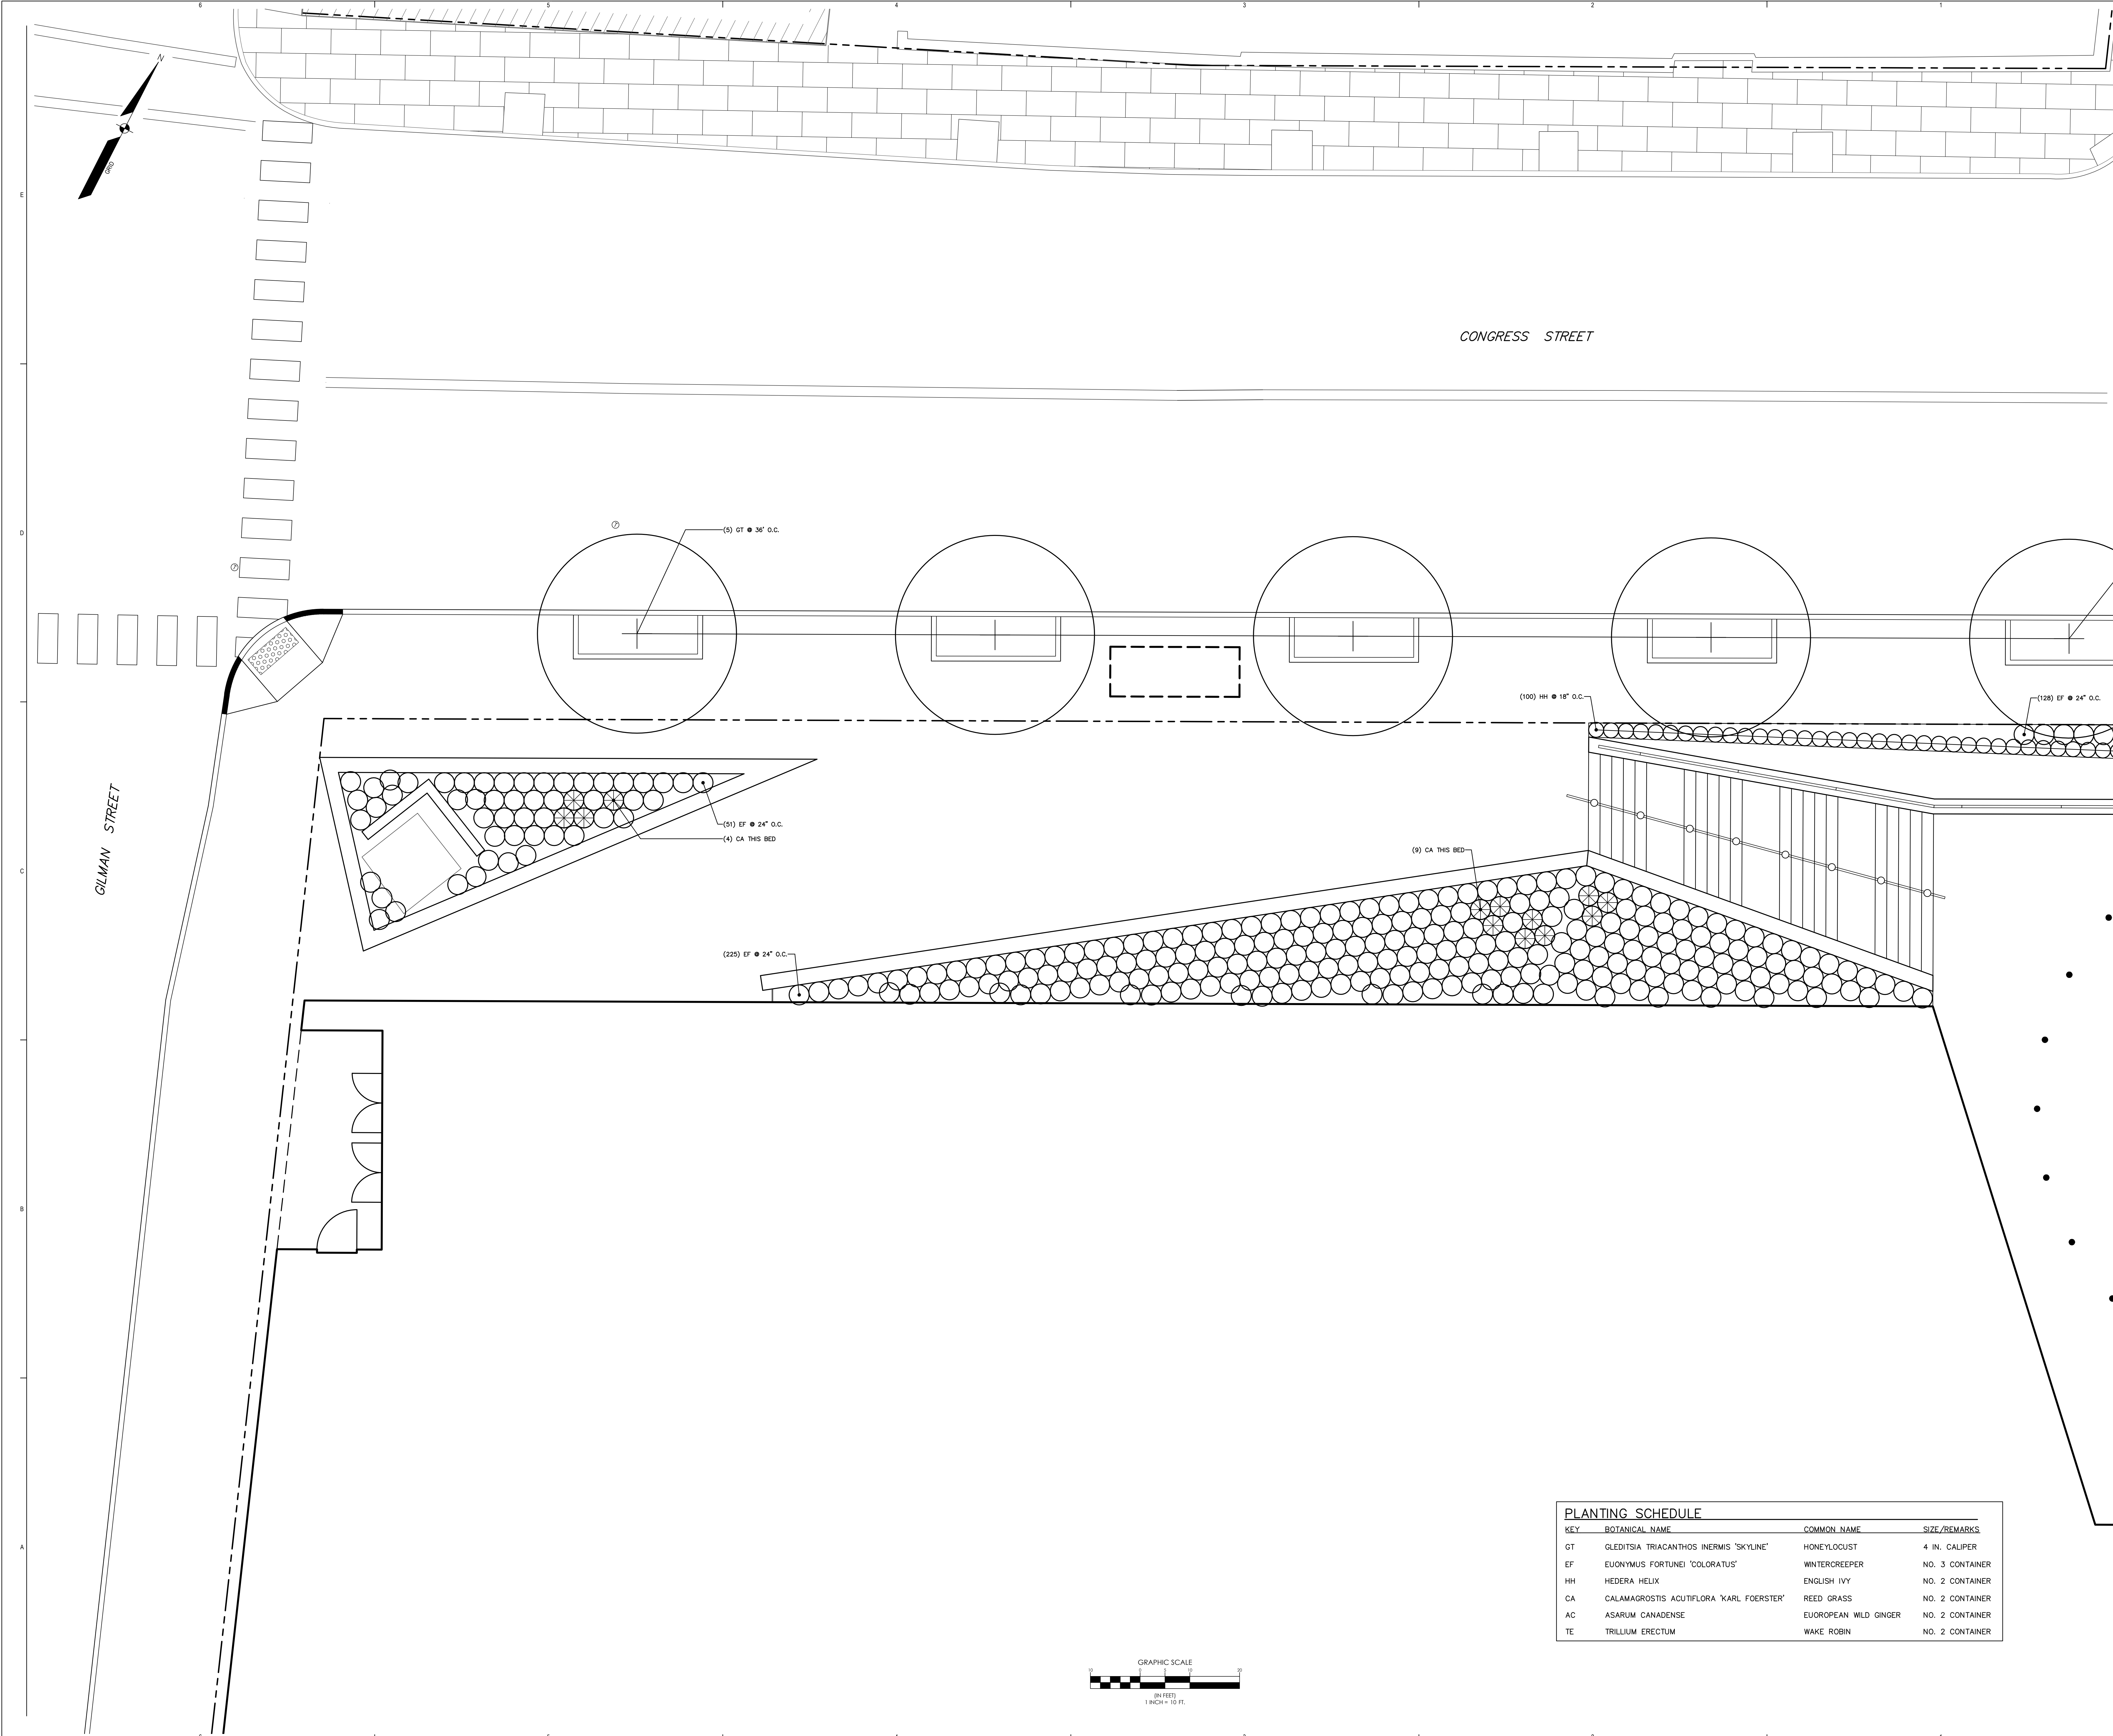

KEY	BOTANICAL NAME	COMMON NAME	SIZE /REMARKS
GT	GLEITSIA TRIACANTHOS INERMIS 'SKYLINE'	HONEYLOCUST	4 IN. CALIPER
EF	EUONYMUS FORTUNEI 'COLORATUS'	WINTERCREEPER	NO. 3 CONTAINER
HH	HEDERA HELIX	ENGLISH IVY	NO. 2 CONTAINER
CA	CALAMAGROSTIS ACUTIFLORA 'KARL FOERSTER'	REED GRASS	NO. 2 CONTAINER
AC	ASARUM CANADENSE	EUROPEAN WILD GINGER	NO. 2 CONTAINER
TE	TRILLIUM ERECTUM	WAKE ROBIN	NO. 2 CONTAINER

