



- 1 - NOT USED
- 2 - CONGRESS STREET
- 3 - VISITOR GARAGE
- 4 - EAST TOWER
- 5 - CENTRAL UTILITY PLANT
- 6 - BEAN BUILDING
- 7 - RICHARDS BUILDING
- 8 - MAINE GENERAL BUILDING

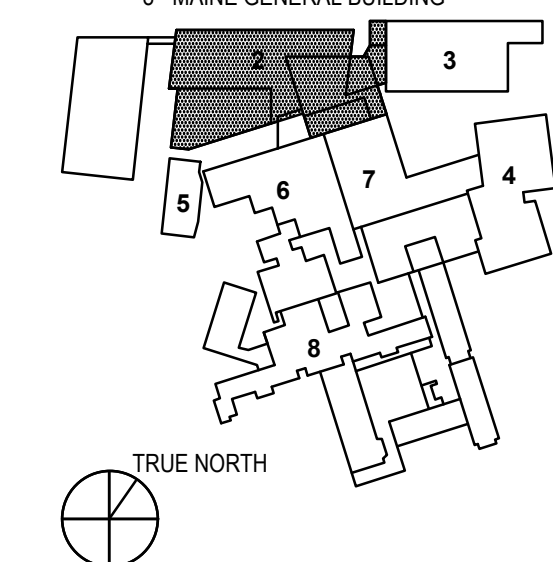

NO.	CITY SUBMISSION ISSUE	DATE
1	CITY SUBMISSION	9/25/2018

Job Number 152189.000  
Drawn MAL/AMM  
Checked DLR  
Approved DLR

TITLE  
**DETAILS  
STAIR SECTION  
CONGRESS STREET  
EXPANSION**

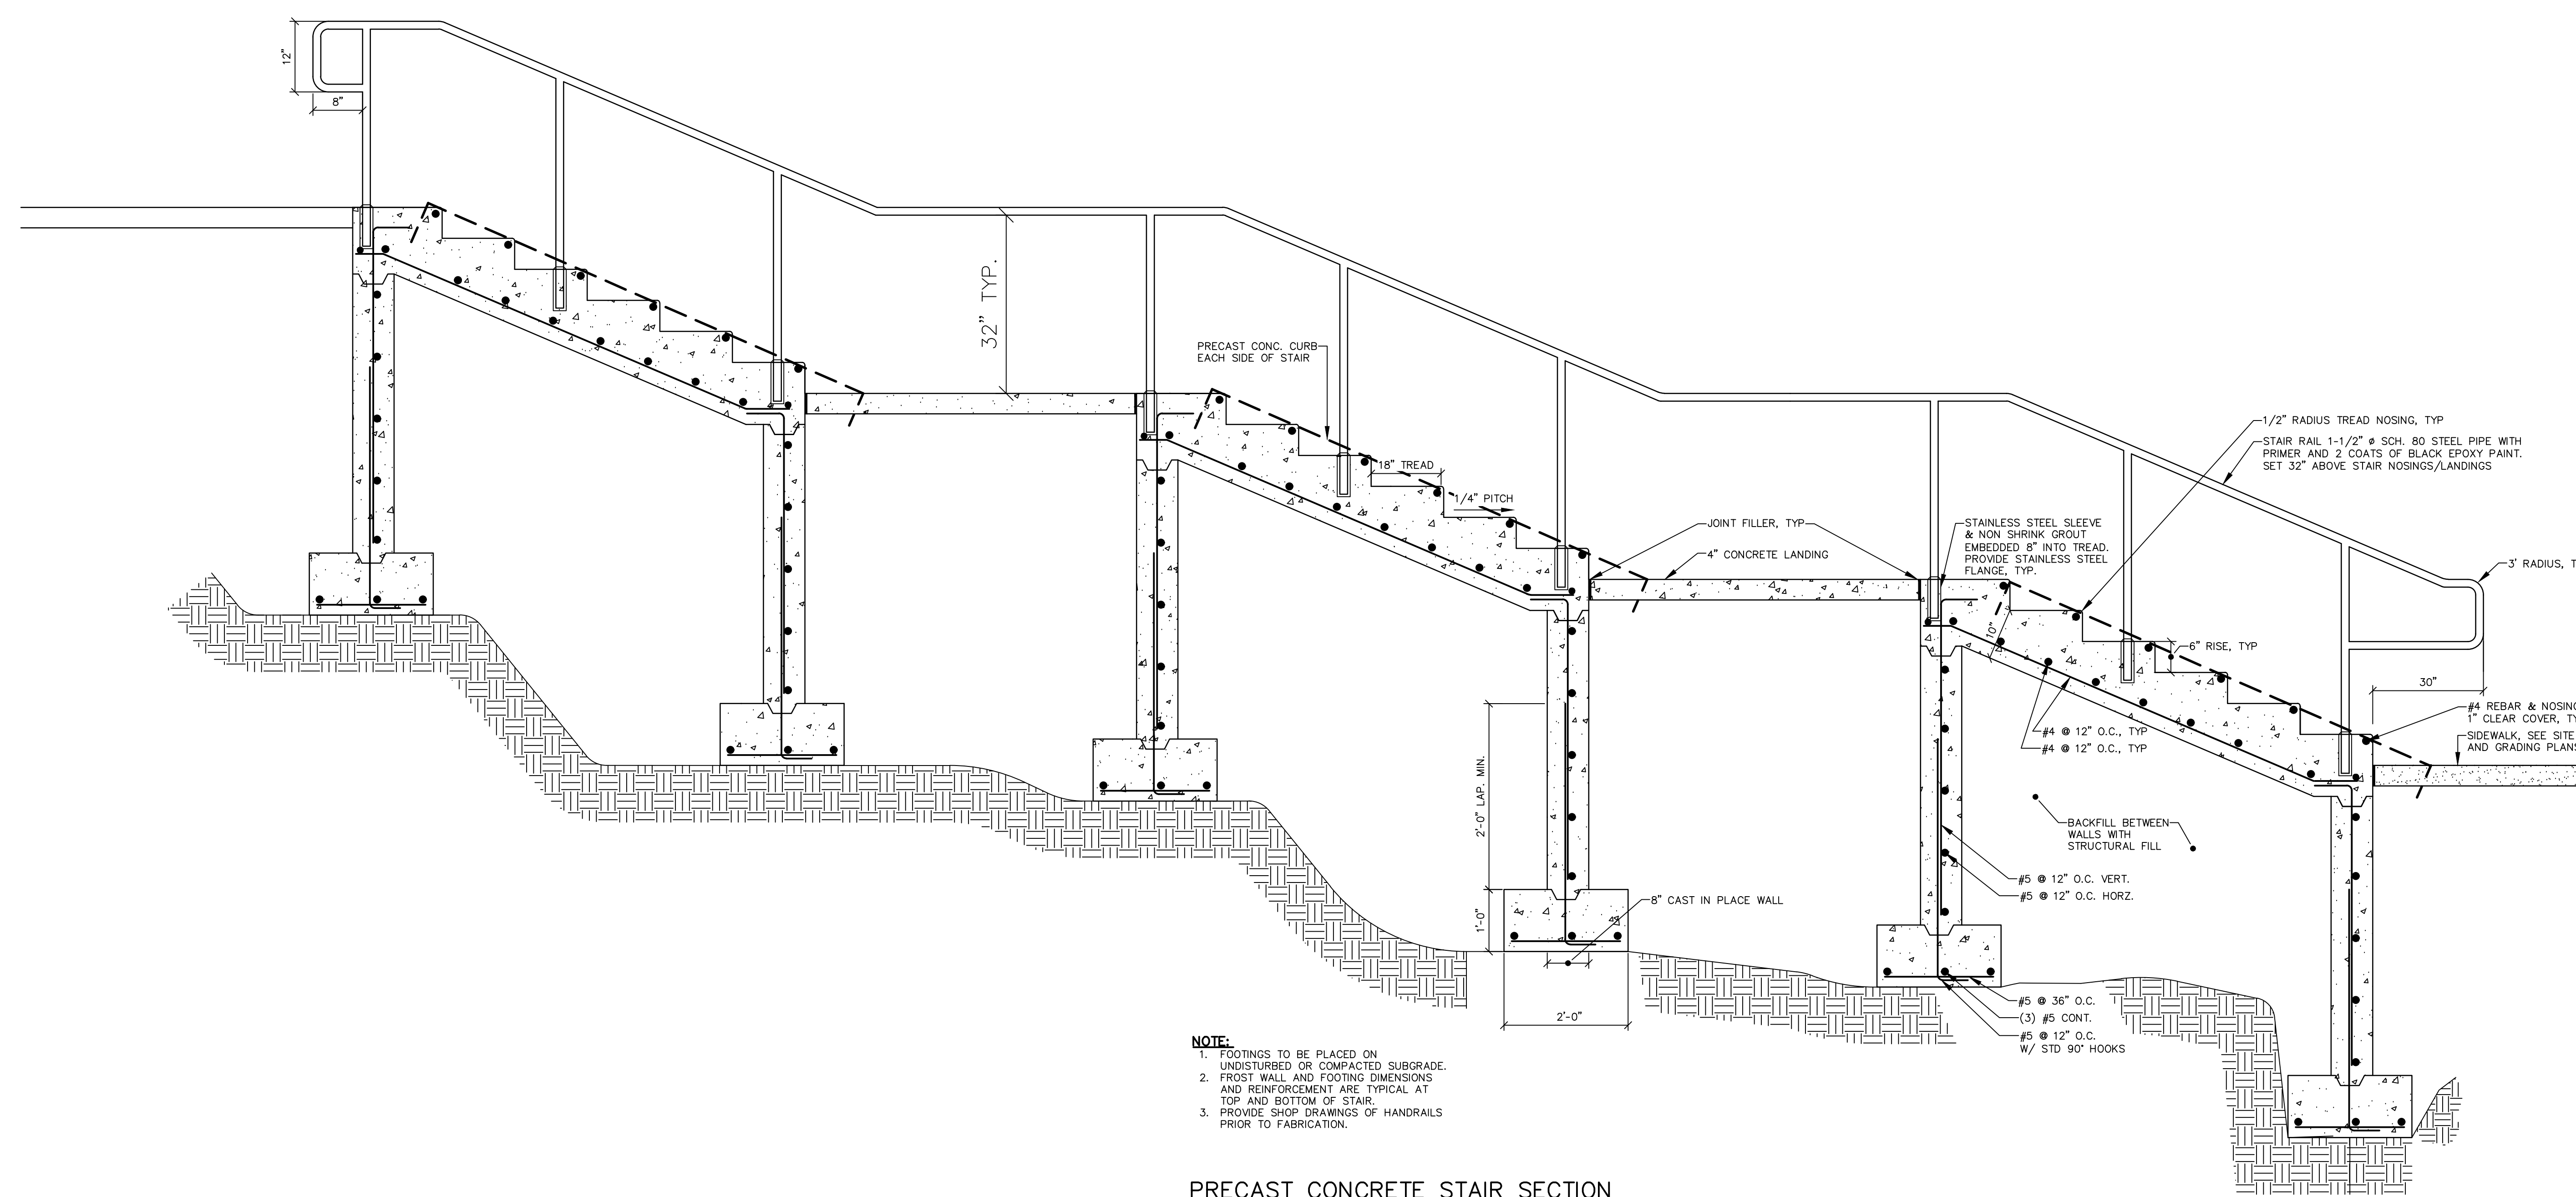

- NOTE:**
1. FOOTINGS TO BE PLACED ON UNDISTURBED OR COMPACTED SUBGRADE.
  2. FROST WALL AND FOOTING DIMENSIONS AND REINFORCEMENT ARE TYPICAL AT TOP AND BOTTOM OF STAIR.
  3. PROVIDE SHOP DRAWINGS OF HANDRAILS PRIOR TO FABRICATION.

**PRECAST CONCRETE STAIR SECTION**  
NOT TO SCALE