


PROPERTY LINE CURVE DATA				
CURVE	LENGTH	RADIUS	CRD. BEARING	CRD. DIST.
C1	24.26'	44.00'	S80°08'07"W	23.96
C2	9.43'	11.00'	N59°30'45"W	9.14
C3	93.90'	100.00'	N08°03'24"W	90.49

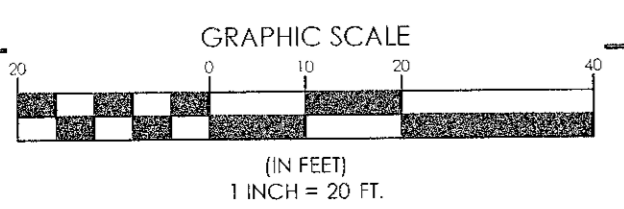

DRAWN	CHECKED
TSL	MWE

C MWE 11/27/18 RESPOND TO CITY COMMENTS
 B MWE 12/14/17 SUBMITTED FOR CITY REVIEW
 A MWE 12/23/09 SUBMITTED FOR CLIENT REVIEW
 REV: BY: DATE: STATUS: WITHOUT WRITTEN PERMISSION FROM SEBAGO TECHNICS, INC. ANY ALTERATIONS, THIS DRAWING SHALL BE AT THE USER'S SOLE RISK AND WITHOUT LIABILITY TO SEBAGO TECHNICS, INC. UNLESS OTHERWISE SPECIFIED.

SEBAGO
TECHNICS

WWW.SEBAGOTECHNICS.COM
 75 John Roberts Rd.
 Suite 4A
 South Portland, ME 04106
 Tel. 207-200-2100

EXISTING CONDITIONS SURVEY
 OF:
MAINE MEDICAL CENTER CAMPUS
 GILMAN ST, CONGRESS ST, BRAMHALL ST, ET AL
 PORTLAND, MAINE
 FOR:
MAINE MEDICAL CENTER
 22 BRAMHALL ST
 ADDRESS 2

RECORD OWNER:
 SEE NOTE 1, SHEET 2

PROJECT NO. 15466
 SCALE 1" = 20'

SHEET 4 OF 8

SHEET 3 SHEET 4
 SHEET 5 SHEET 6

SHEET 4
 SHEET 6