
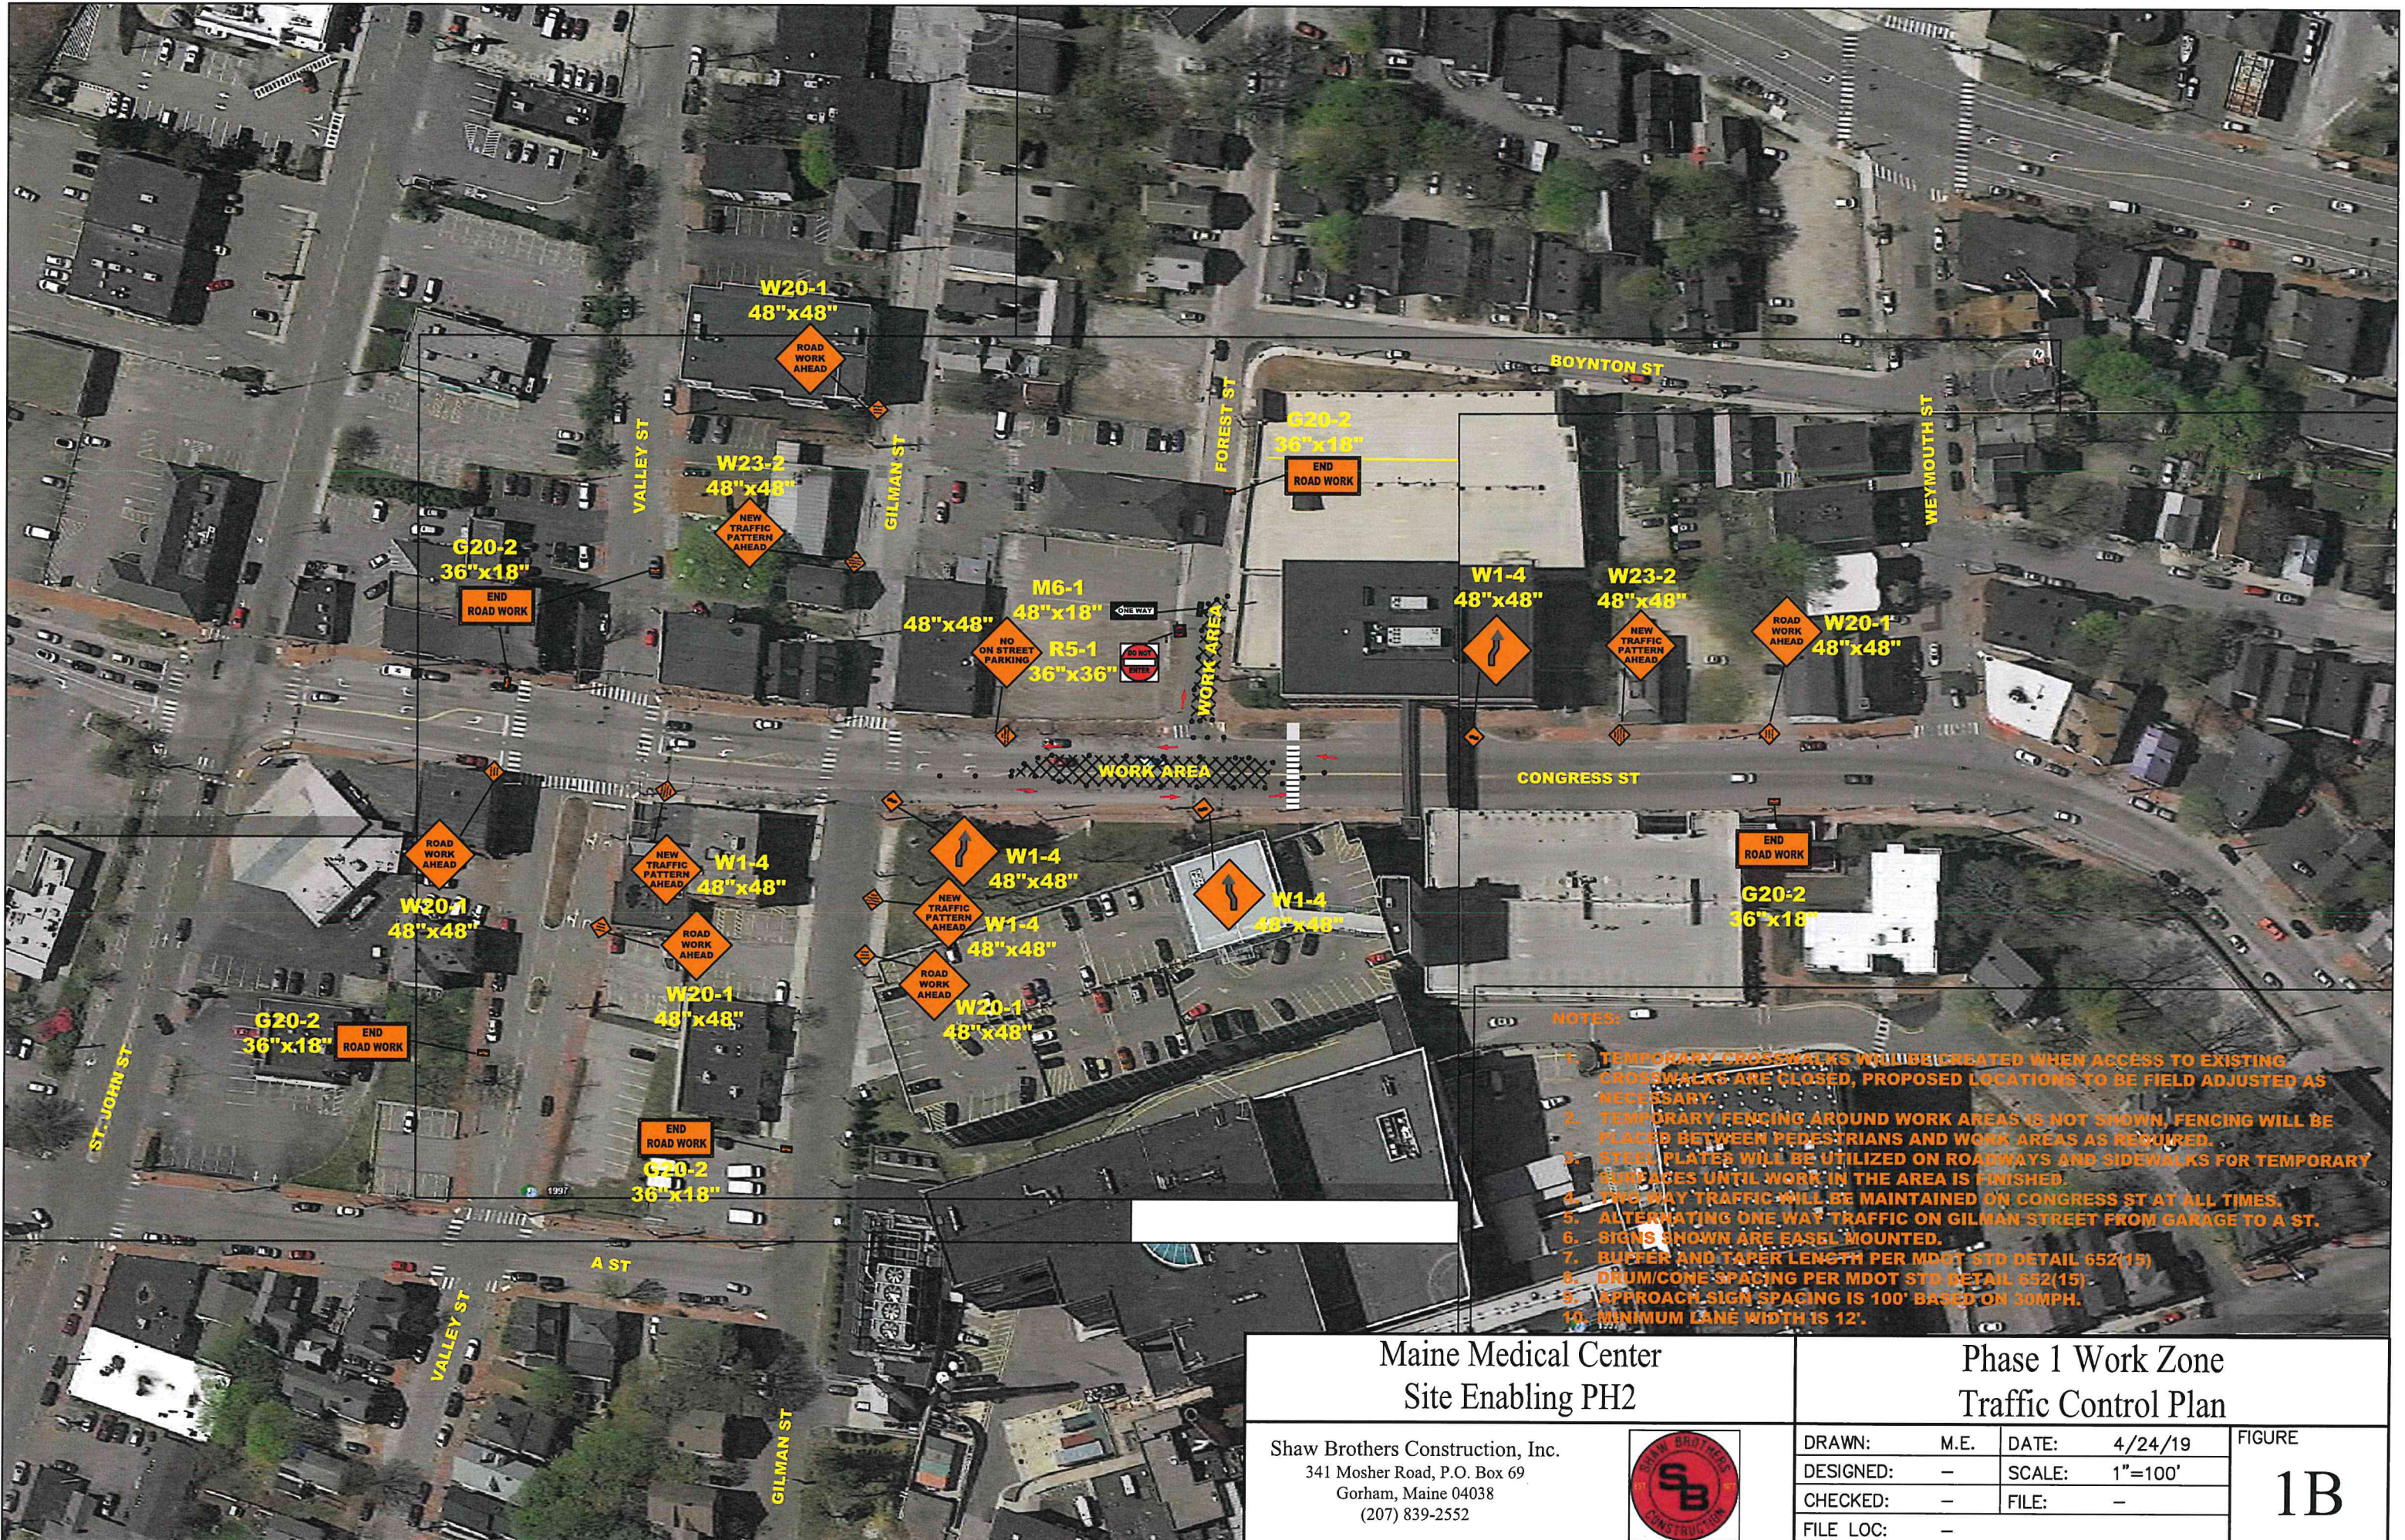


- NOTES:**
1. TEMPORARY CROSSWALKS WILL BE CREATED WHEN ACCESS TO EXISTING CROSSWALKS ARE CLOSED, PROPOSED LOCATIONS TO BE FIELD ADJUSTED AS NECESSARY.
  2. TEMPORARY FENCING AROUND WORK AREAS IS NOT SHOWN, FENCING WILL BE PLACED BETWEEN PEDESTRIANS AND WORK AREAS AS REQUIRED.
  3. STEEL PLATES WILL BE UTILIZED ON ROADWAYS AND SIDEWALKS FOR TEMPORARY SURFACES UNTIL WORK IN THE AREA IS FINISHED.
  4. TWO WAY TRAFFIC WILL BE MAINTAINED ON CONGRESS ST AT ALL TIMES.
  5. ALTERNATING ONE WAY TRAFFIC ON GILMAN STREET FROM GARAGE TO A ST.
  6. SIGNS SHOWN ARE EASEL MOUNTED.
  7. BUFFER AND TAPER LENGTH PER MDOT STD DETAIL 652(15)
  8. DRUM/CONE SPACING PER MDOT STD DETAIL 852(15)
  9. APPROACH SIGN SPACING IS 100' BASED ON 30MPH.
  10. MINIMUM LANE WIDTH IS 12'


Maine Medical Center Site Enabling PH2		Phase 1 Work Zone Traffic Control Plan		FIGURE <b>1A</b>
Shaw Brothers Construction, Inc. 341 Mosher Road, P.O. Box 69 Gorham, Maine 04038 (207) 839-2552			DRAWN: M.E.    DATE: 4/24/19	
		DESIGNED: -    SCALE: 1"=100'		
		CHECKED: -    FILE: -		
		FILE LOC: -		



- NOTES:
1. TEMPORARY CROSSWALKS WILL BE CREATED WHEN ACCESS TO EXISTING CROSSWALKS ARE CLOSED, PROPOSED LOCATIONS TO BE FIELD ADJUSTED AS NECESSARY.
  2. TEMPORARY FENCING AROUND WORK AREAS IS NOT SHOWN, FENCING WILL BE PLACED BETWEEN PEDESTRIANS AND WORK AREAS AS REQUIRED.
  3. STEEL PLATES WILL BE UTILIZED ON ROADWAYS AND SIDEWALKS FOR TEMPORARY SURFACES UNTIL WORK IN THE AREA IS FINISHED.
  4. TWO WAY TRAFFIC WILL BE MAINTAINED ON CONGRESS ST AT ALL TIMES.
  5. ALTERNATING ONE WAY TRAFFIC ON GILMAN STREET FROM GARAGE TO A ST.
  6. SIGNS SHOWN ARE EASEL MOUNTED.
  7. BUFFER AND TAPER LENGTH PER MDOT STD DETAIL 652(15)
  8. DRUM/CONE SPACING PER MDOT STD DETAIL 652(15)
  9. APPROACH SIGN SPACING IS 100' BASED ON 30MPH.
  10. MINIMUM LANE WIDTH IS 12'.

Maine Medical Center Site Enabling PH2		Phase 1 Work Zone Traffic Control Plan		FIGURE <b>1B</b>		
Shaw Brothers Construction, Inc. 341 Mosher Road, P.O. Box 69 Gorham, Maine 04038 (207) 839-2552		DRAWN:	M.E.		DATE:	4/24/19
		DESIGNED:	-		SCALE:	1"=100'
		CHECKED:	-		FILE:	-
		FILE LOC:	-			




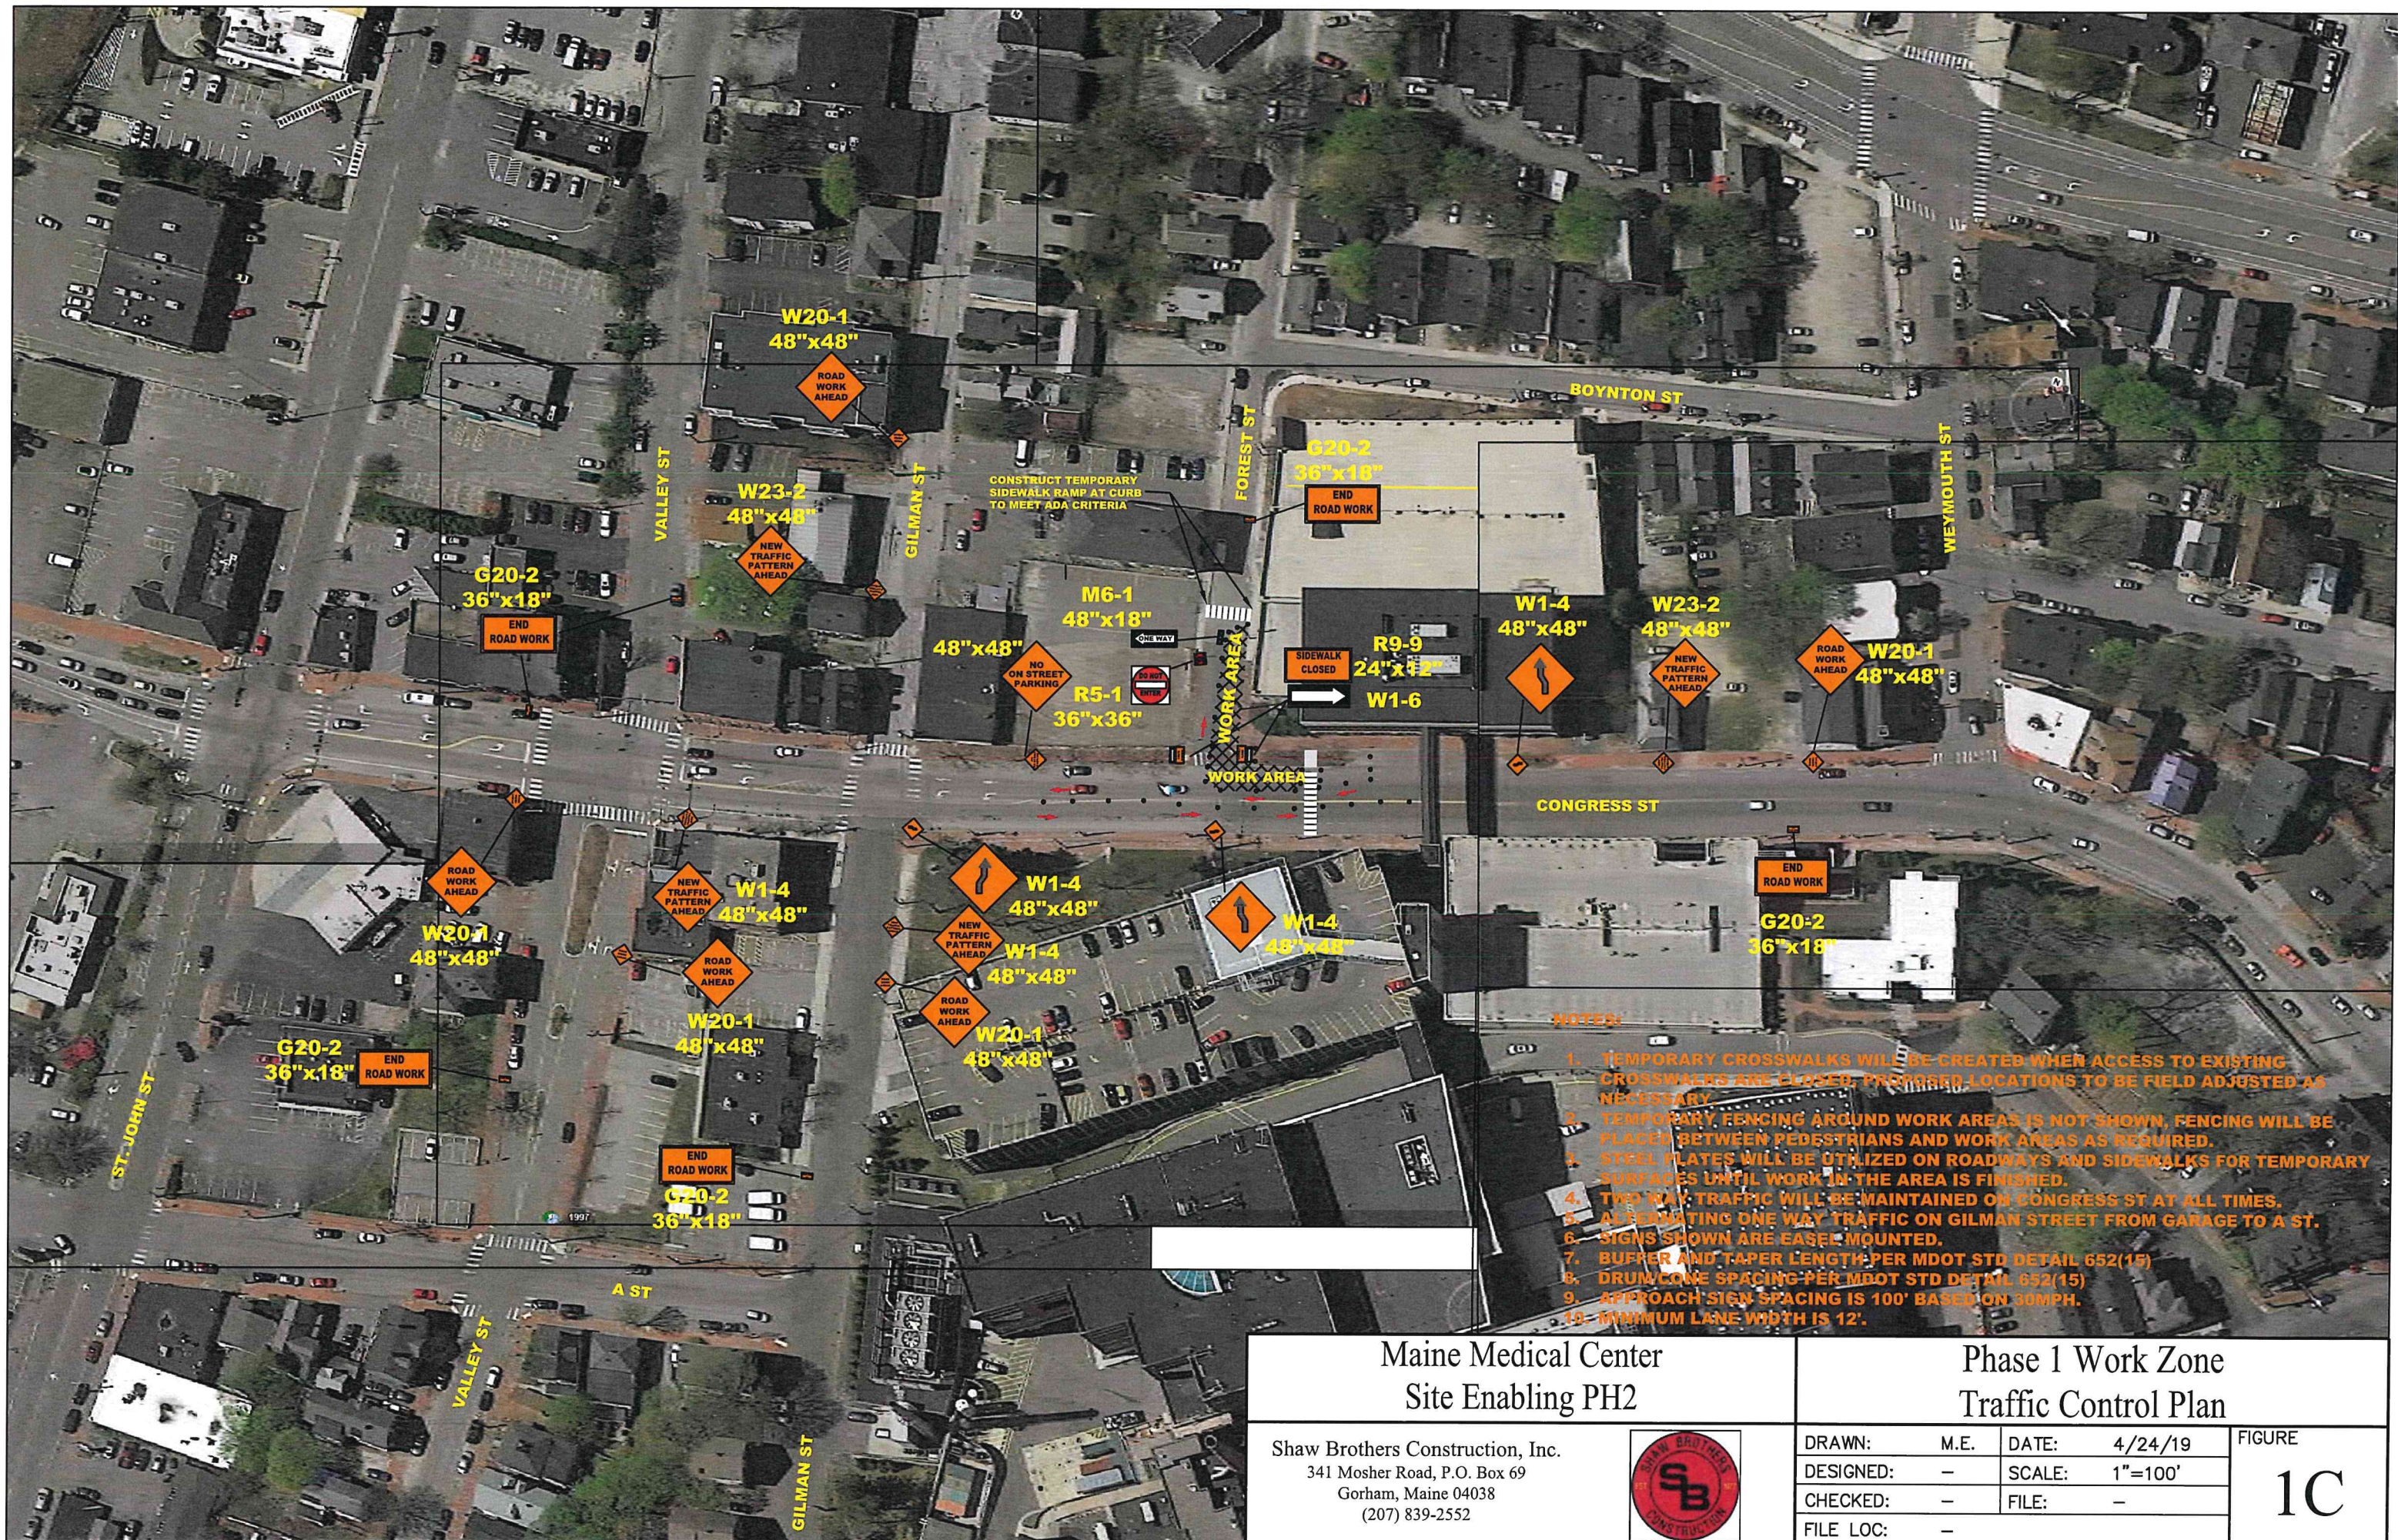


- NOTES:**
1. TEMPORARY CROSSWALKS WILL BE CREATED WHEN ACCESS TO EXISTING CROSSWALKS ARE CLOSED, PROPOSED LOCATIONS TO BE FIELD ADJUSTED AS NECESSARY.
  2. TEMPORARY FENCING AROUND WORK AREAS IS NOT SHOWN, FENCING WILL BE PLACED BETWEEN PEDESTRIANS AND WORK AREAS AS REQUIRED.
  3. STEEL PLATES WILL BE UTILIZED ON ROADWAYS AND SIDEWALKS FOR TEMPORARY SURFACES UNTIL WORK IN THE AREA IS FINISHED.
  4. TWO WAY TRAFFIC WILL BE MAINTAINED ON CONGRESS ST AT ALL TIMES.
  5. ALTERNATING ONE WAY TRAFFIC ON GILMAN STREET FROM GARAGE TO A ST.
  6. SIGNS SHOWN ARE EASEL MOUNTED.
  7. BUFFER AND TAPER LENGTH PER MDOT STD DETAIL 652(15)
  8. DRUM CONE SPACING PER MDOT STD DETAIL 652(15)
  9. APPROACH SIGN SPACING IS 100' BASED ON 30MPH.
  10. MINIMUM LANE WIDTH IS 12'.


Maine Medical Center Site Enabling PH2		Phase 1 Work Zone Traffic Control Plan		FIGURE <b>1C</b>		
Shaw Brothers Construction, Inc. 341 Mosher Road, P.O. Box 69 Gorham, Maine 04038 (207) 839-2552		DRAWN:	M.E.		DATE:	4/24/19
		DESIGNED:	—		SCALE:	1"=100'
		CHECKED:	—		FILE:	—
		FILE LOC:	—			



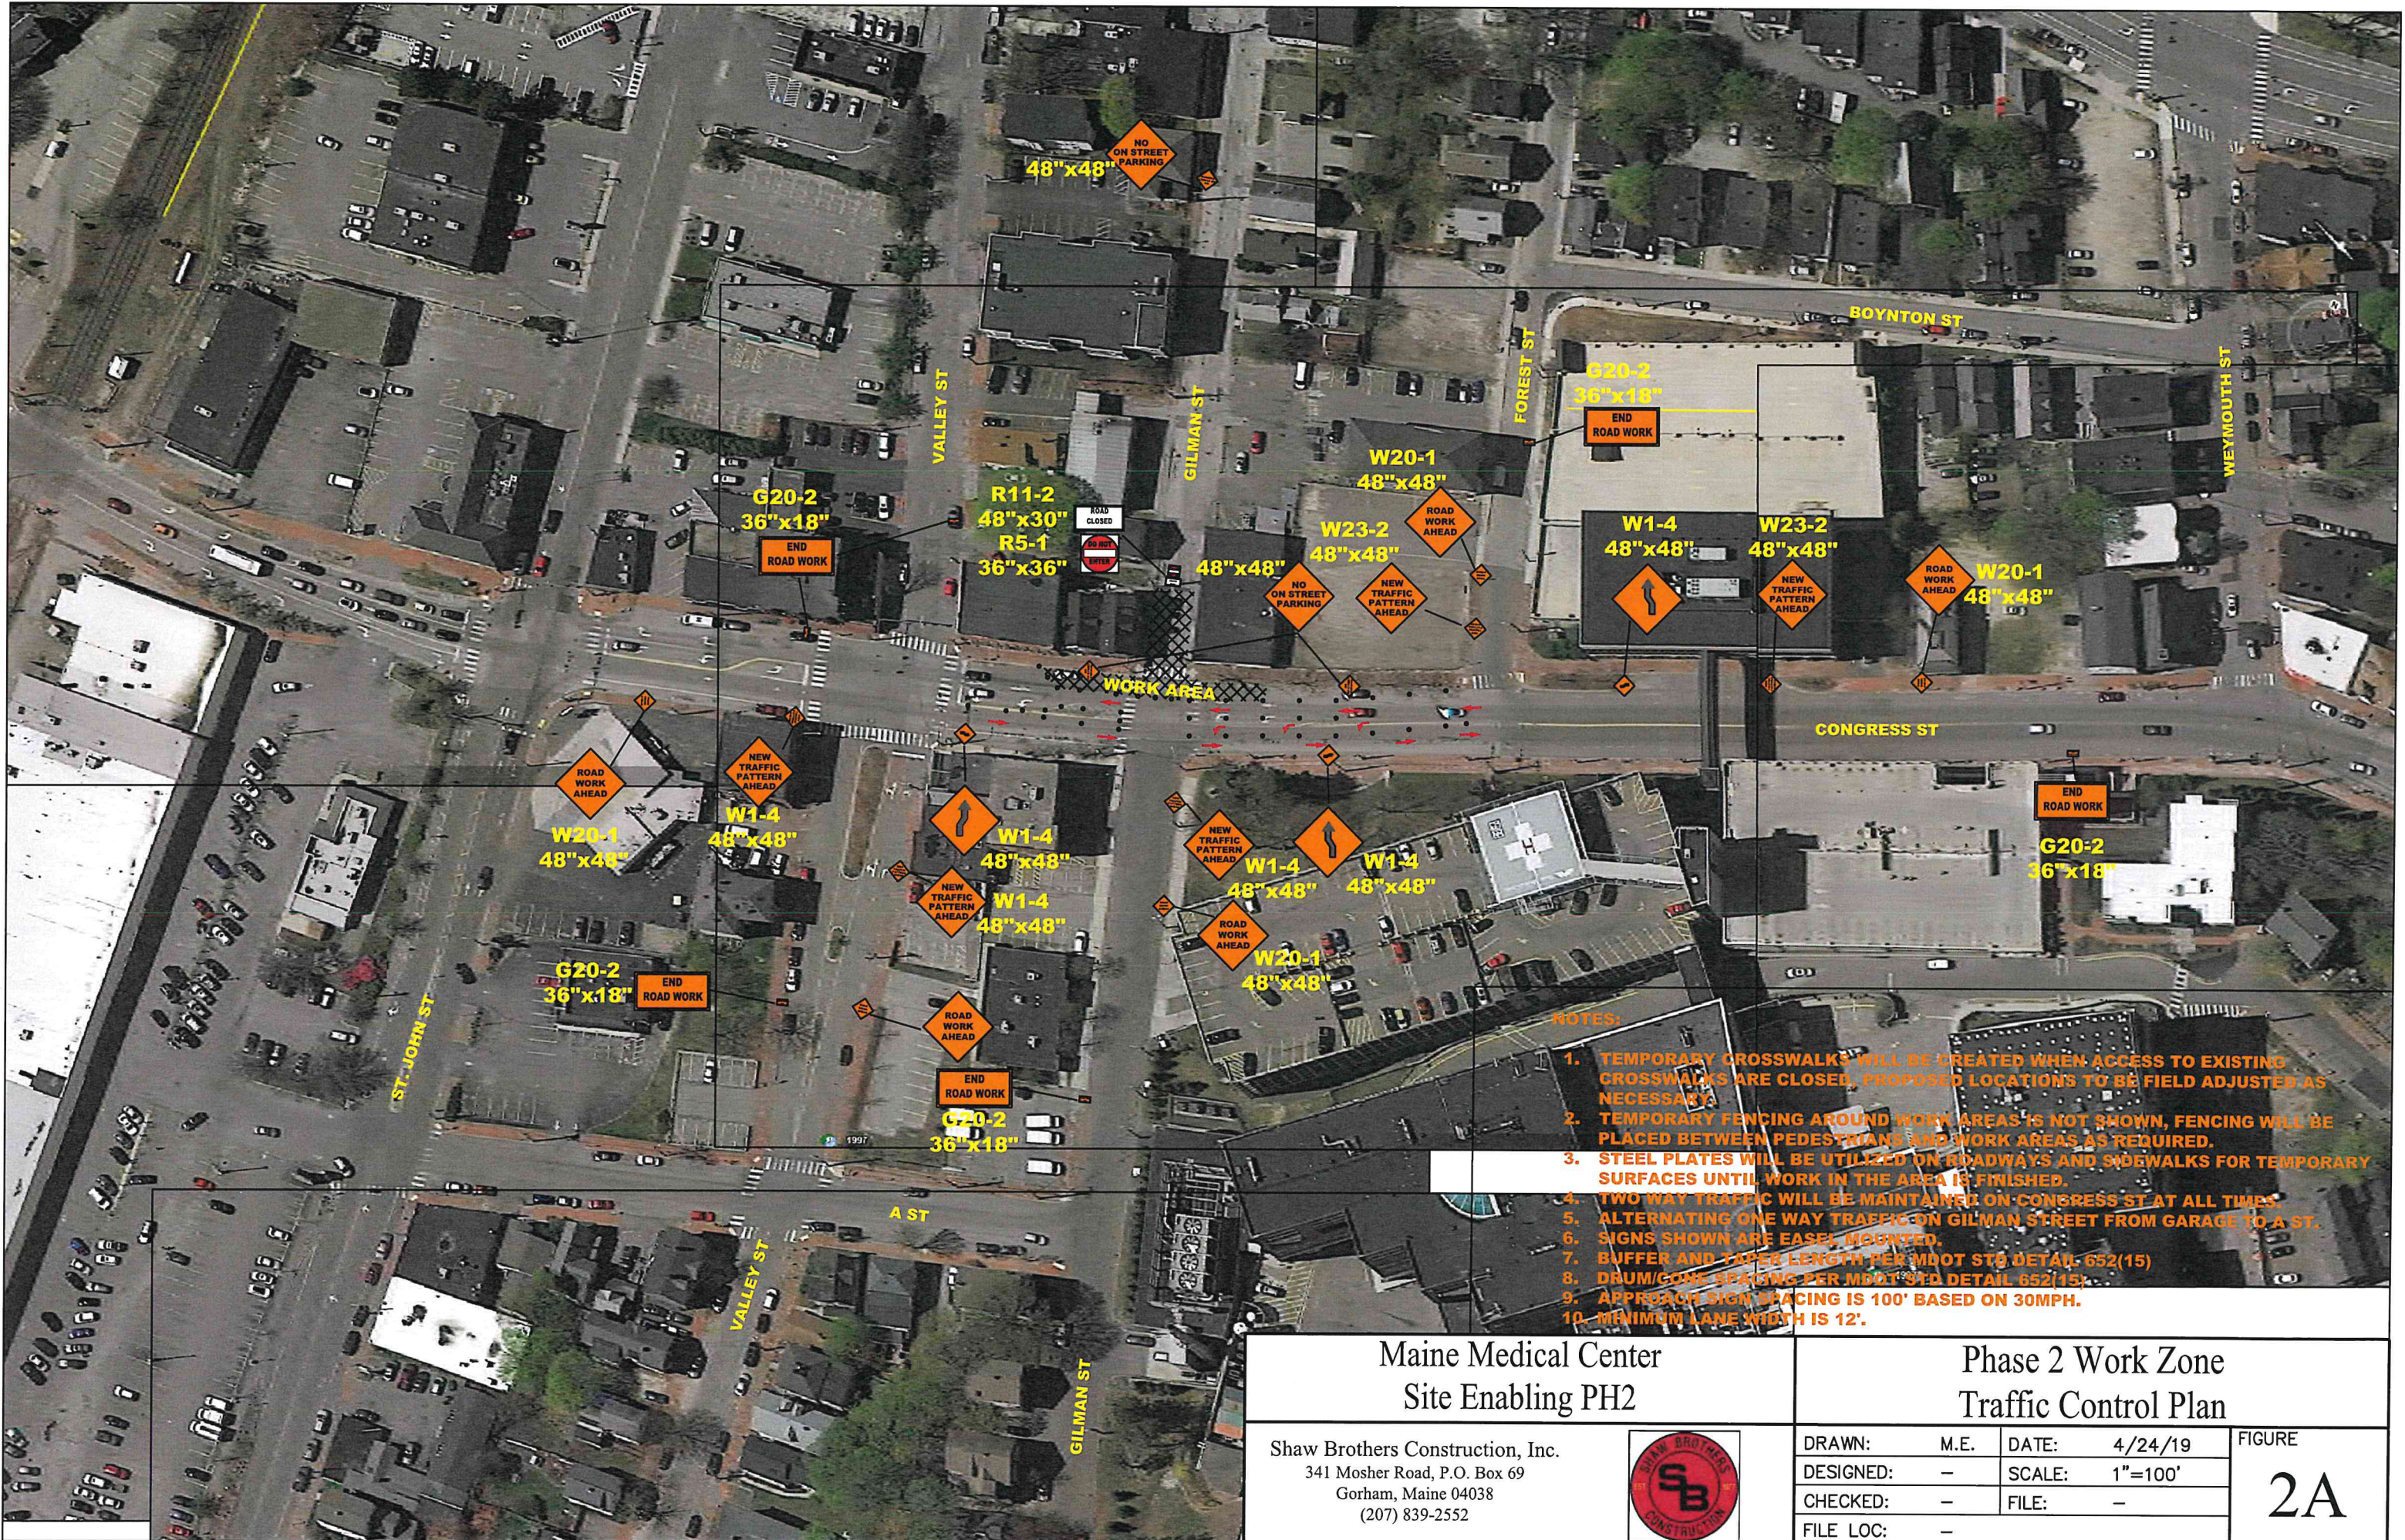


- NOTES:**
1. TEMPORARY CROSSWALKS WILL BE CREATED WHEN ACCESS TO EXISTING CROSSWALKS ARE CLOSED. PROPOSED LOCATIONS TO BE FIELD ADJUSTED AS NECESSARY.
  2. TEMPORARY FENCING AROUND WORK AREAS IS NOT SHOWN, FENCING WILL BE PLACED BETWEEN PEDESTRIANS AND WORK AREAS AS REQUIRED.
  3. STEEL PLATES WILL BE UTILIZED ON ROADWAYS AND SIDEWALKS FOR TEMPORARY SURFACES UNTIL WORK IN THE AREA IS FINISHED.
  4. TWO WAY TRAFFIC WILL BE MAINTAINED ON CONGRESS ST AT ALL TIMES.
  5. ALTERNATING ONE WAY TRAFFIC ON GILMAN STREET FROM GARAGE TO A ST.
  6. SIGNS SHOWN ARE EASEL MOUNTED.
  7. BUFFER AND TAPER LENGTH PER MDOT STD DETAIL 652(15)
  8. DRUM/CONE SPACING PER MDOT STD DETAIL 652(15)
  9. APPROACH SIGN SPACING IS 100' BASED ON 30MPH.
  10. MINIMUM LANE WIDTH IS 12'.


Maine Medical Center Site Enabling PH2		Phase 2 Work Zone Traffic Control Plan		FIGURE <b>2A</b>		
Shaw Brothers Construction, Inc. 341 Mosher Road, P.O. Box 69 Gorham, Maine 04038 (207) 839-2552						
					DRAWN: M.E.	DATE: 4/24/19
					DESIGNED: -	SCALE: 1"=100'
					CHECKED: -	FILE: -
				FILE LOC: -		

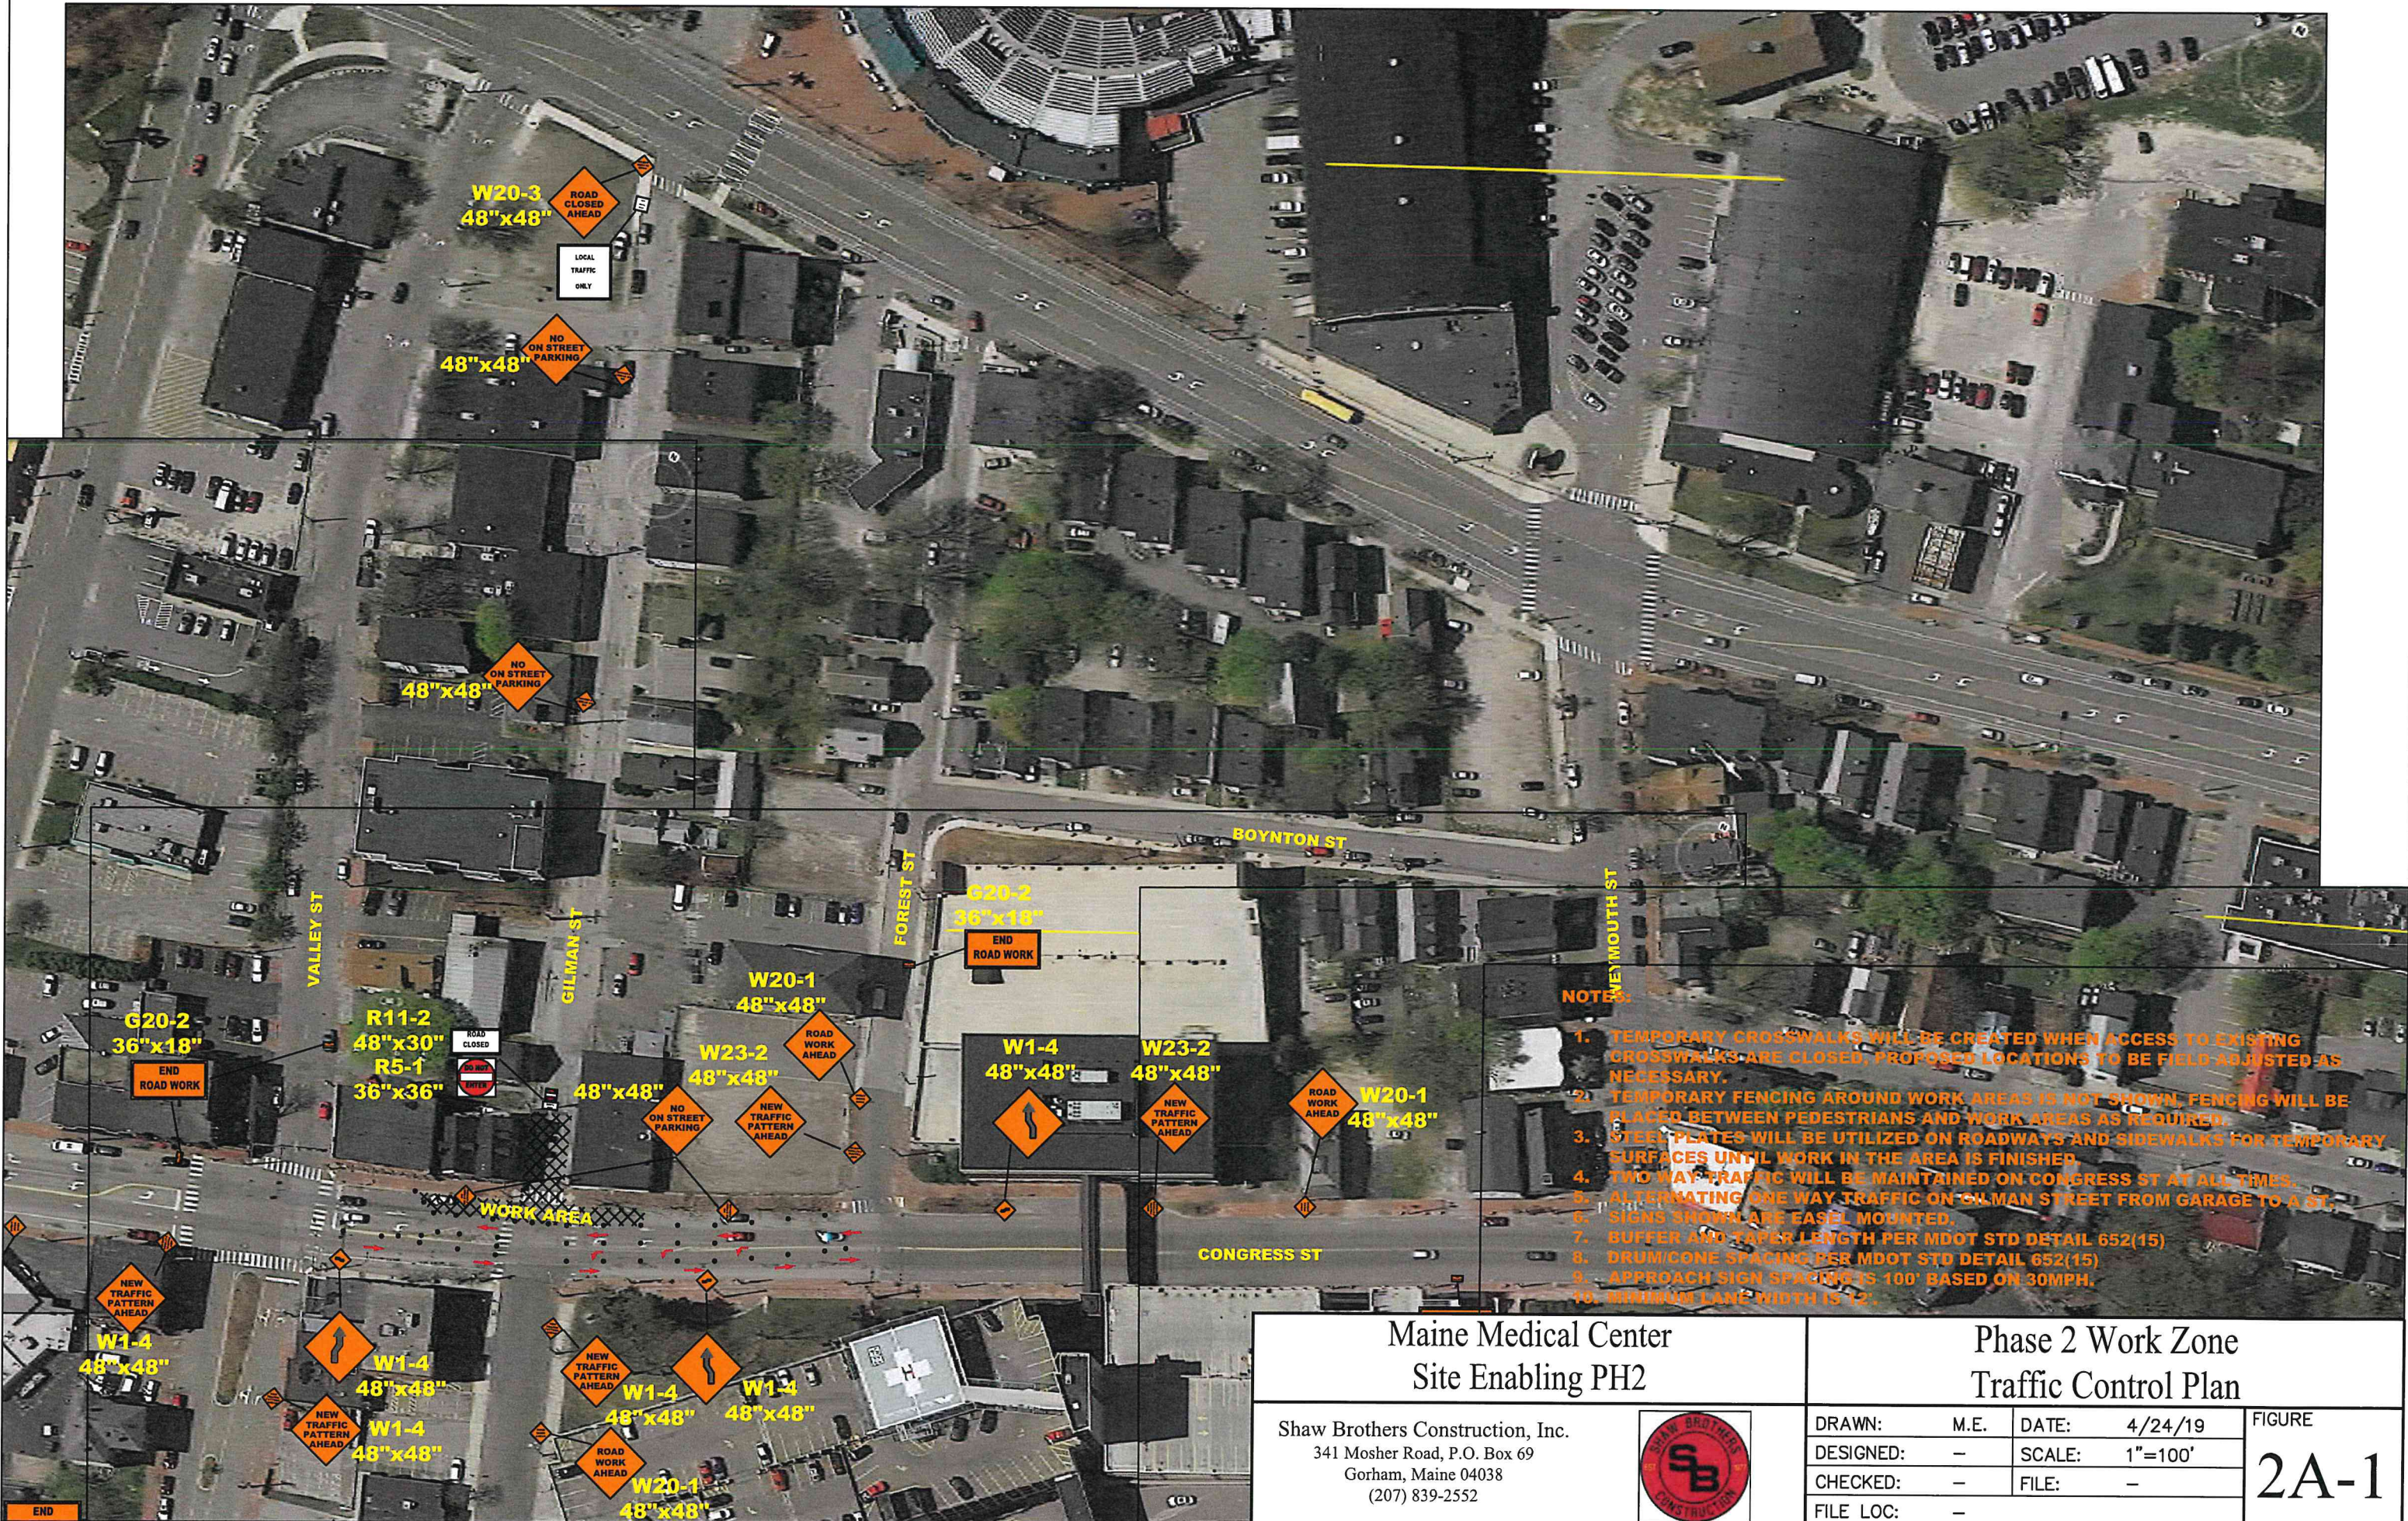


**NOTES:**


1. TEMPORARY CROSSWALKS WILL BE CREATED WHEN ACCESS TO EXISTING CROSSWALKS ARE CLOSED, PROPOSED LOCATIONS TO BE FIELD ADJUSTED AS NECESSARY.
2. TEMPORARY FENCING AROUND WORK AREAS IS NOT SHOWN, FENCING WILL BE PLACED BETWEEN PEDESTRIANS AND WORK AREAS AS REQUIRED.
3. STEEL PLATES WILL BE UTILIZED ON ROADWAYS AND SIDEWALKS FOR TEMPORARY SURFACES UNTIL WORK IN THE AREA IS FINISHED.
4. TWO WAY TRAFFIC WILL BE MAINTAINED ON CONGRESS ST AT ALL TIMES.
5. ALTERNATING ONE WAY TRAFFIC ON GILMAN STREET FROM GARAGE TO A ST.
6. SIGNS SHOWN ARE EASEL MOUNTED.
7. BUFFER AND TAPER LENGTH PER MDOT STD DETAIL 652(15)
8. DRUM/CONE SPACING PER MDOT STD DETAIL 652(15)
9. APPROACH SIGN SPACING IS 100' BASED ON 30MPH.
10. MINIMUM LANE WIDTH IS 12'.

<b>Maine Medical Center Site Enabling PH2</b>		<b>Phase 2 Work Zone Traffic Control Plan</b>		<b>FIGURE</b>  <b>2A-1</b>
Shaw Brothers Construction, Inc. 341 Mosher Road, P.O. Box 69 Gorham, Maine 04038 (207) 839-2552		DRAWN: M.E.	DATE: 4/24/19	
		DESIGNED: -	SCALE: 1"=100'	
		CHECKED: -	FILE: -	
		FILE LOC: -		

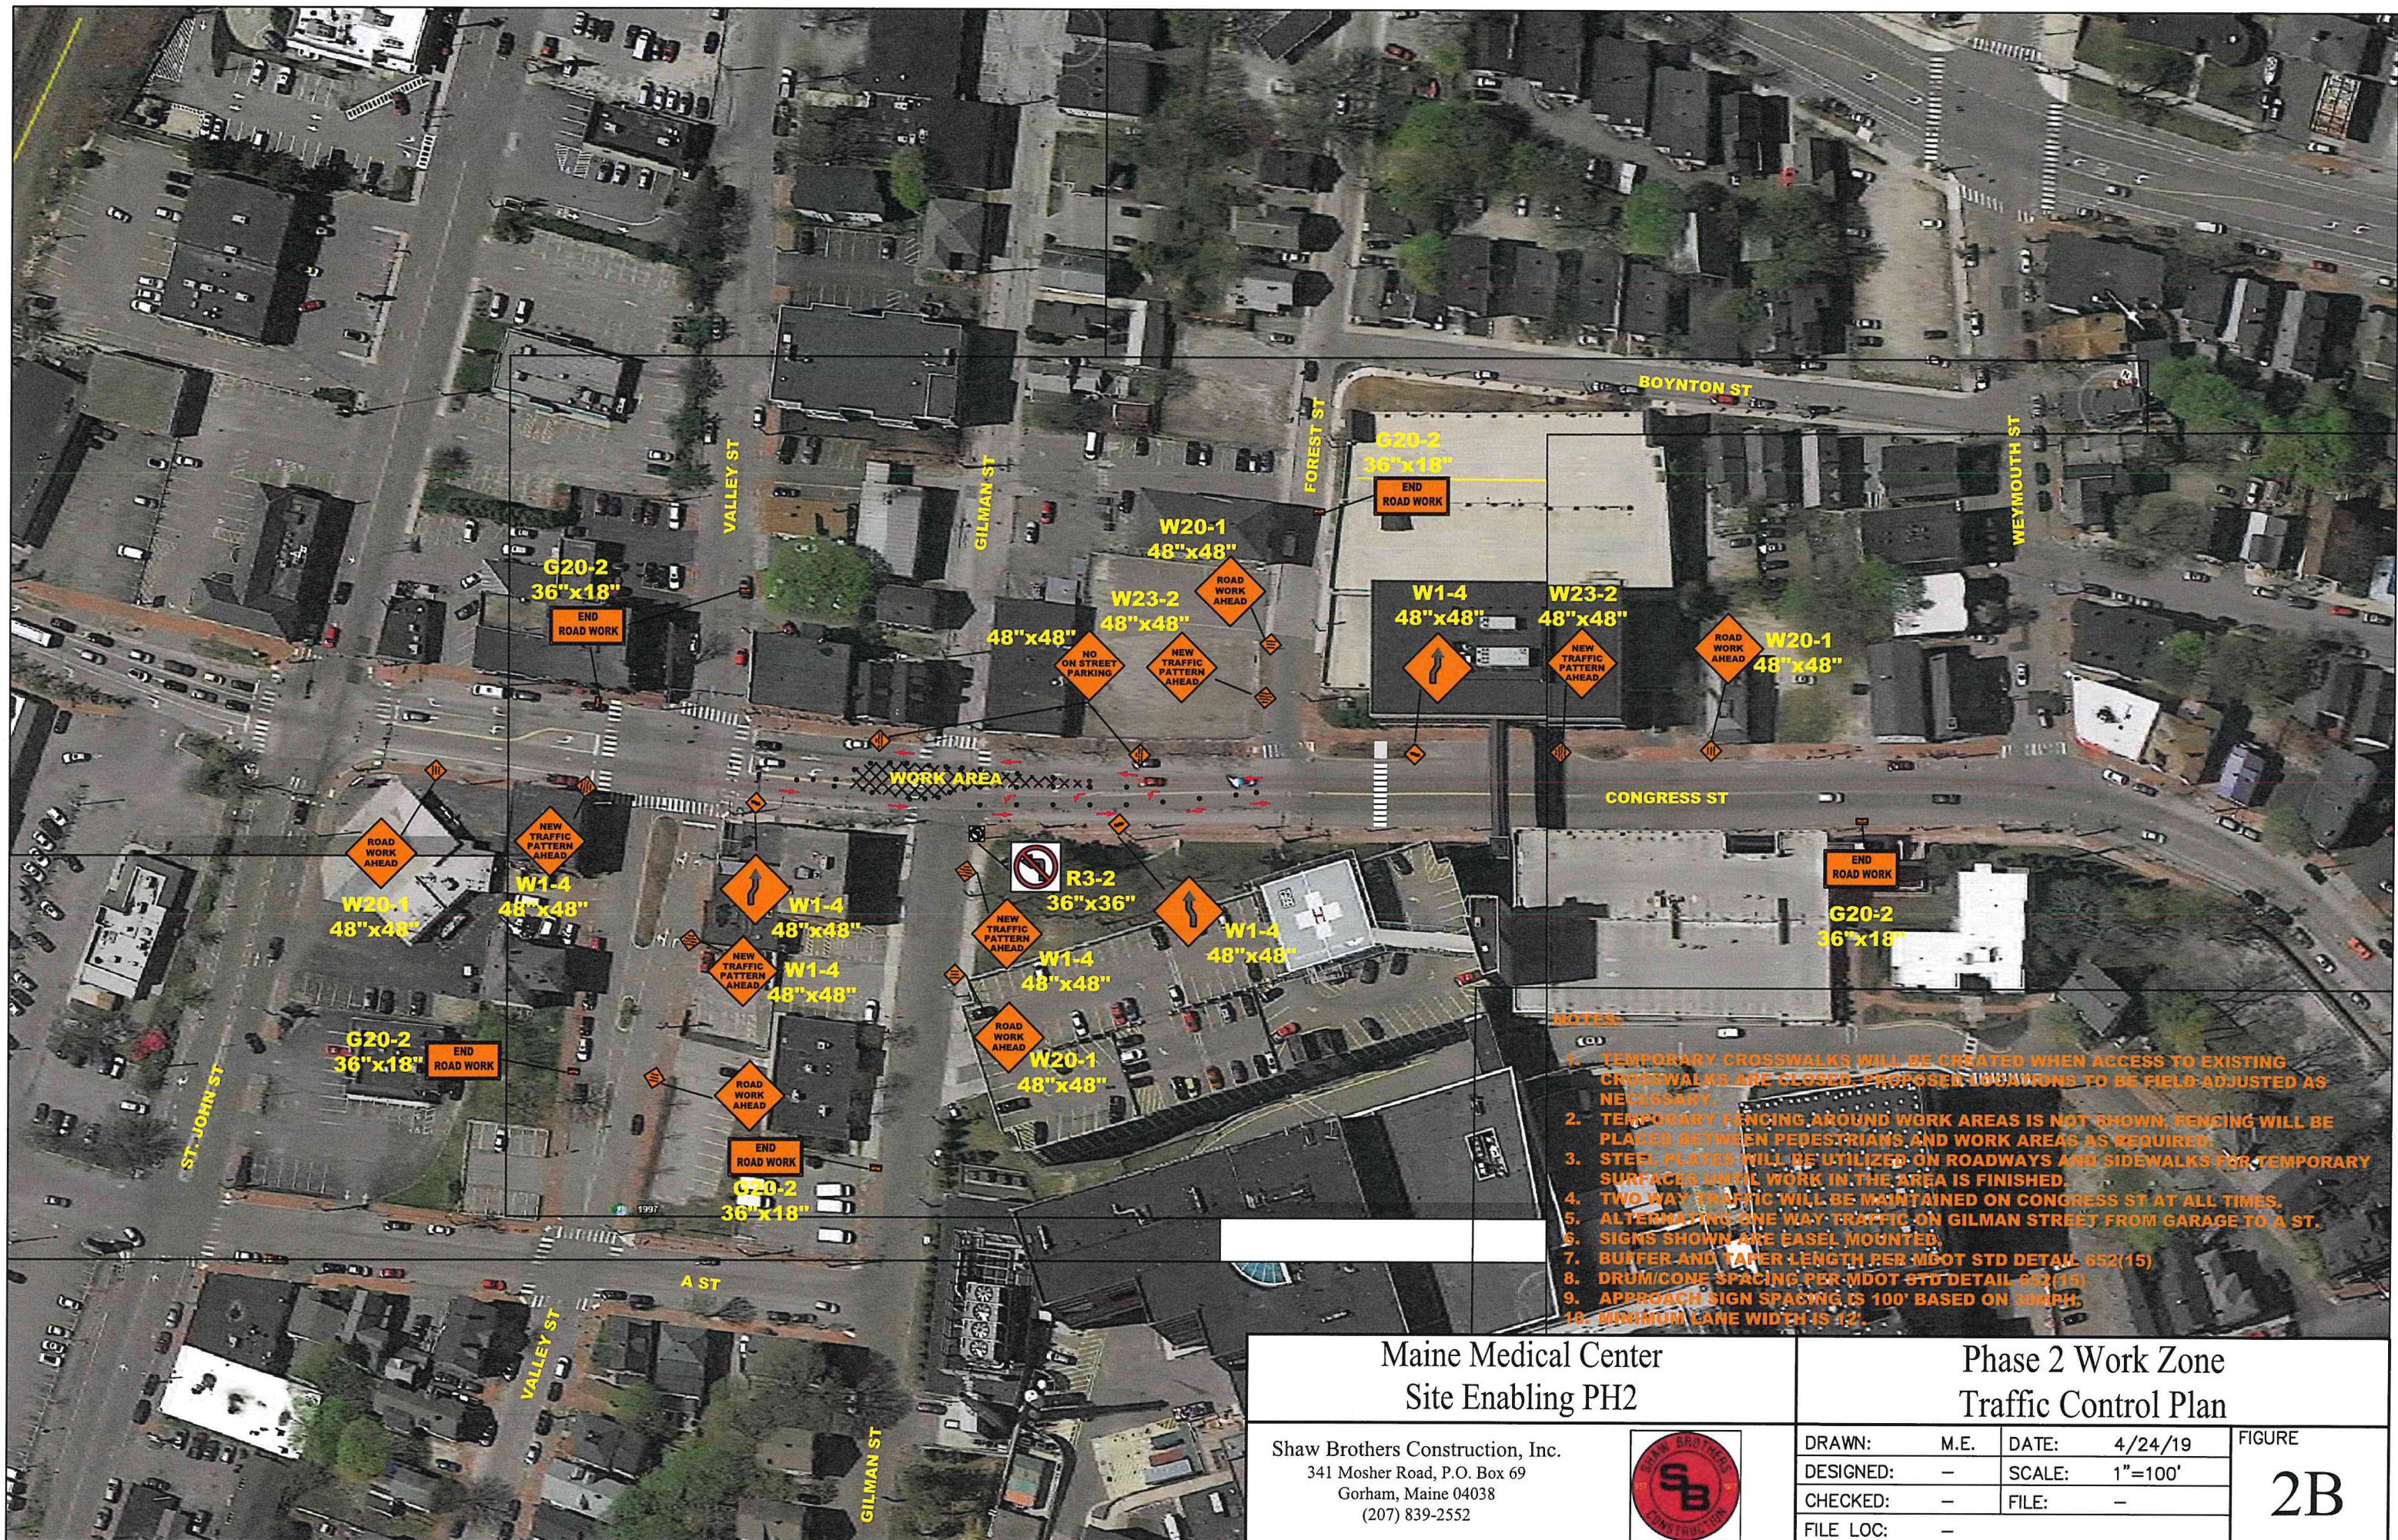


- NOTES:**
1. TEMPORARY CROSSWALKS WILL BE CREATED WHEN ACCESS TO EXISTING CROSSWALKS ARE CLOSED. PROPOSED LOCATIONS TO BE FIELD-ADJUSTED AS NECESSARY.
  2. TEMPORARY FENCING AROUND WORK AREAS IS NOT SHOWN, FENCING WILL BE PLACED BETWEEN PEDESTRIANS AND WORK AREAS AS REQUIRED.
  3. STEEL PLATES WILL BE UTILIZED ON ROADWAYS AND SIDEWALKS FOR TEMPORARY SURFACES UNTIL WORK IN THE AREA IS FINISHED.
  4. TWO WAY TRAFFIC WILL BE MAINTAINED ON CONGRESS ST AT ALL TIMES.
  5. ALTERNATING ONE WAY TRAFFIC ON GILMAN STREET FROM GARAGE TO A ST.
  6. SIGNS SHOWN ARE EASEL MOUNTED.
  7. BUFFER AND TAPER LENGTH PER MDOT STD DETAIL 652(15)
  8. DRUM/CONE SPACING PER MDOT STD DETAIL 653(15)
  9. APPROACH SIGN SPACING IS 100' BASED ON 30MPH.
  10. MINIMUM LANE WIDTH IS 12'.

Maine Medical Center Site Enabling PH2		Phase 2 Work Zone Traffic Control Plan		FIGURE <b>2B</b>
Shaw Brothers Construction, Inc. 341 Mosher Road, P.O. Box 69 Gorham, Maine 04038 (207) 839-2552				
		DRAWN: M.E.	DATE: 4/24/19	
		DESIGNED: -	SCALE: 1"=100'	
		CHECKED: -	FILE: -	
		FILE LOC: -		

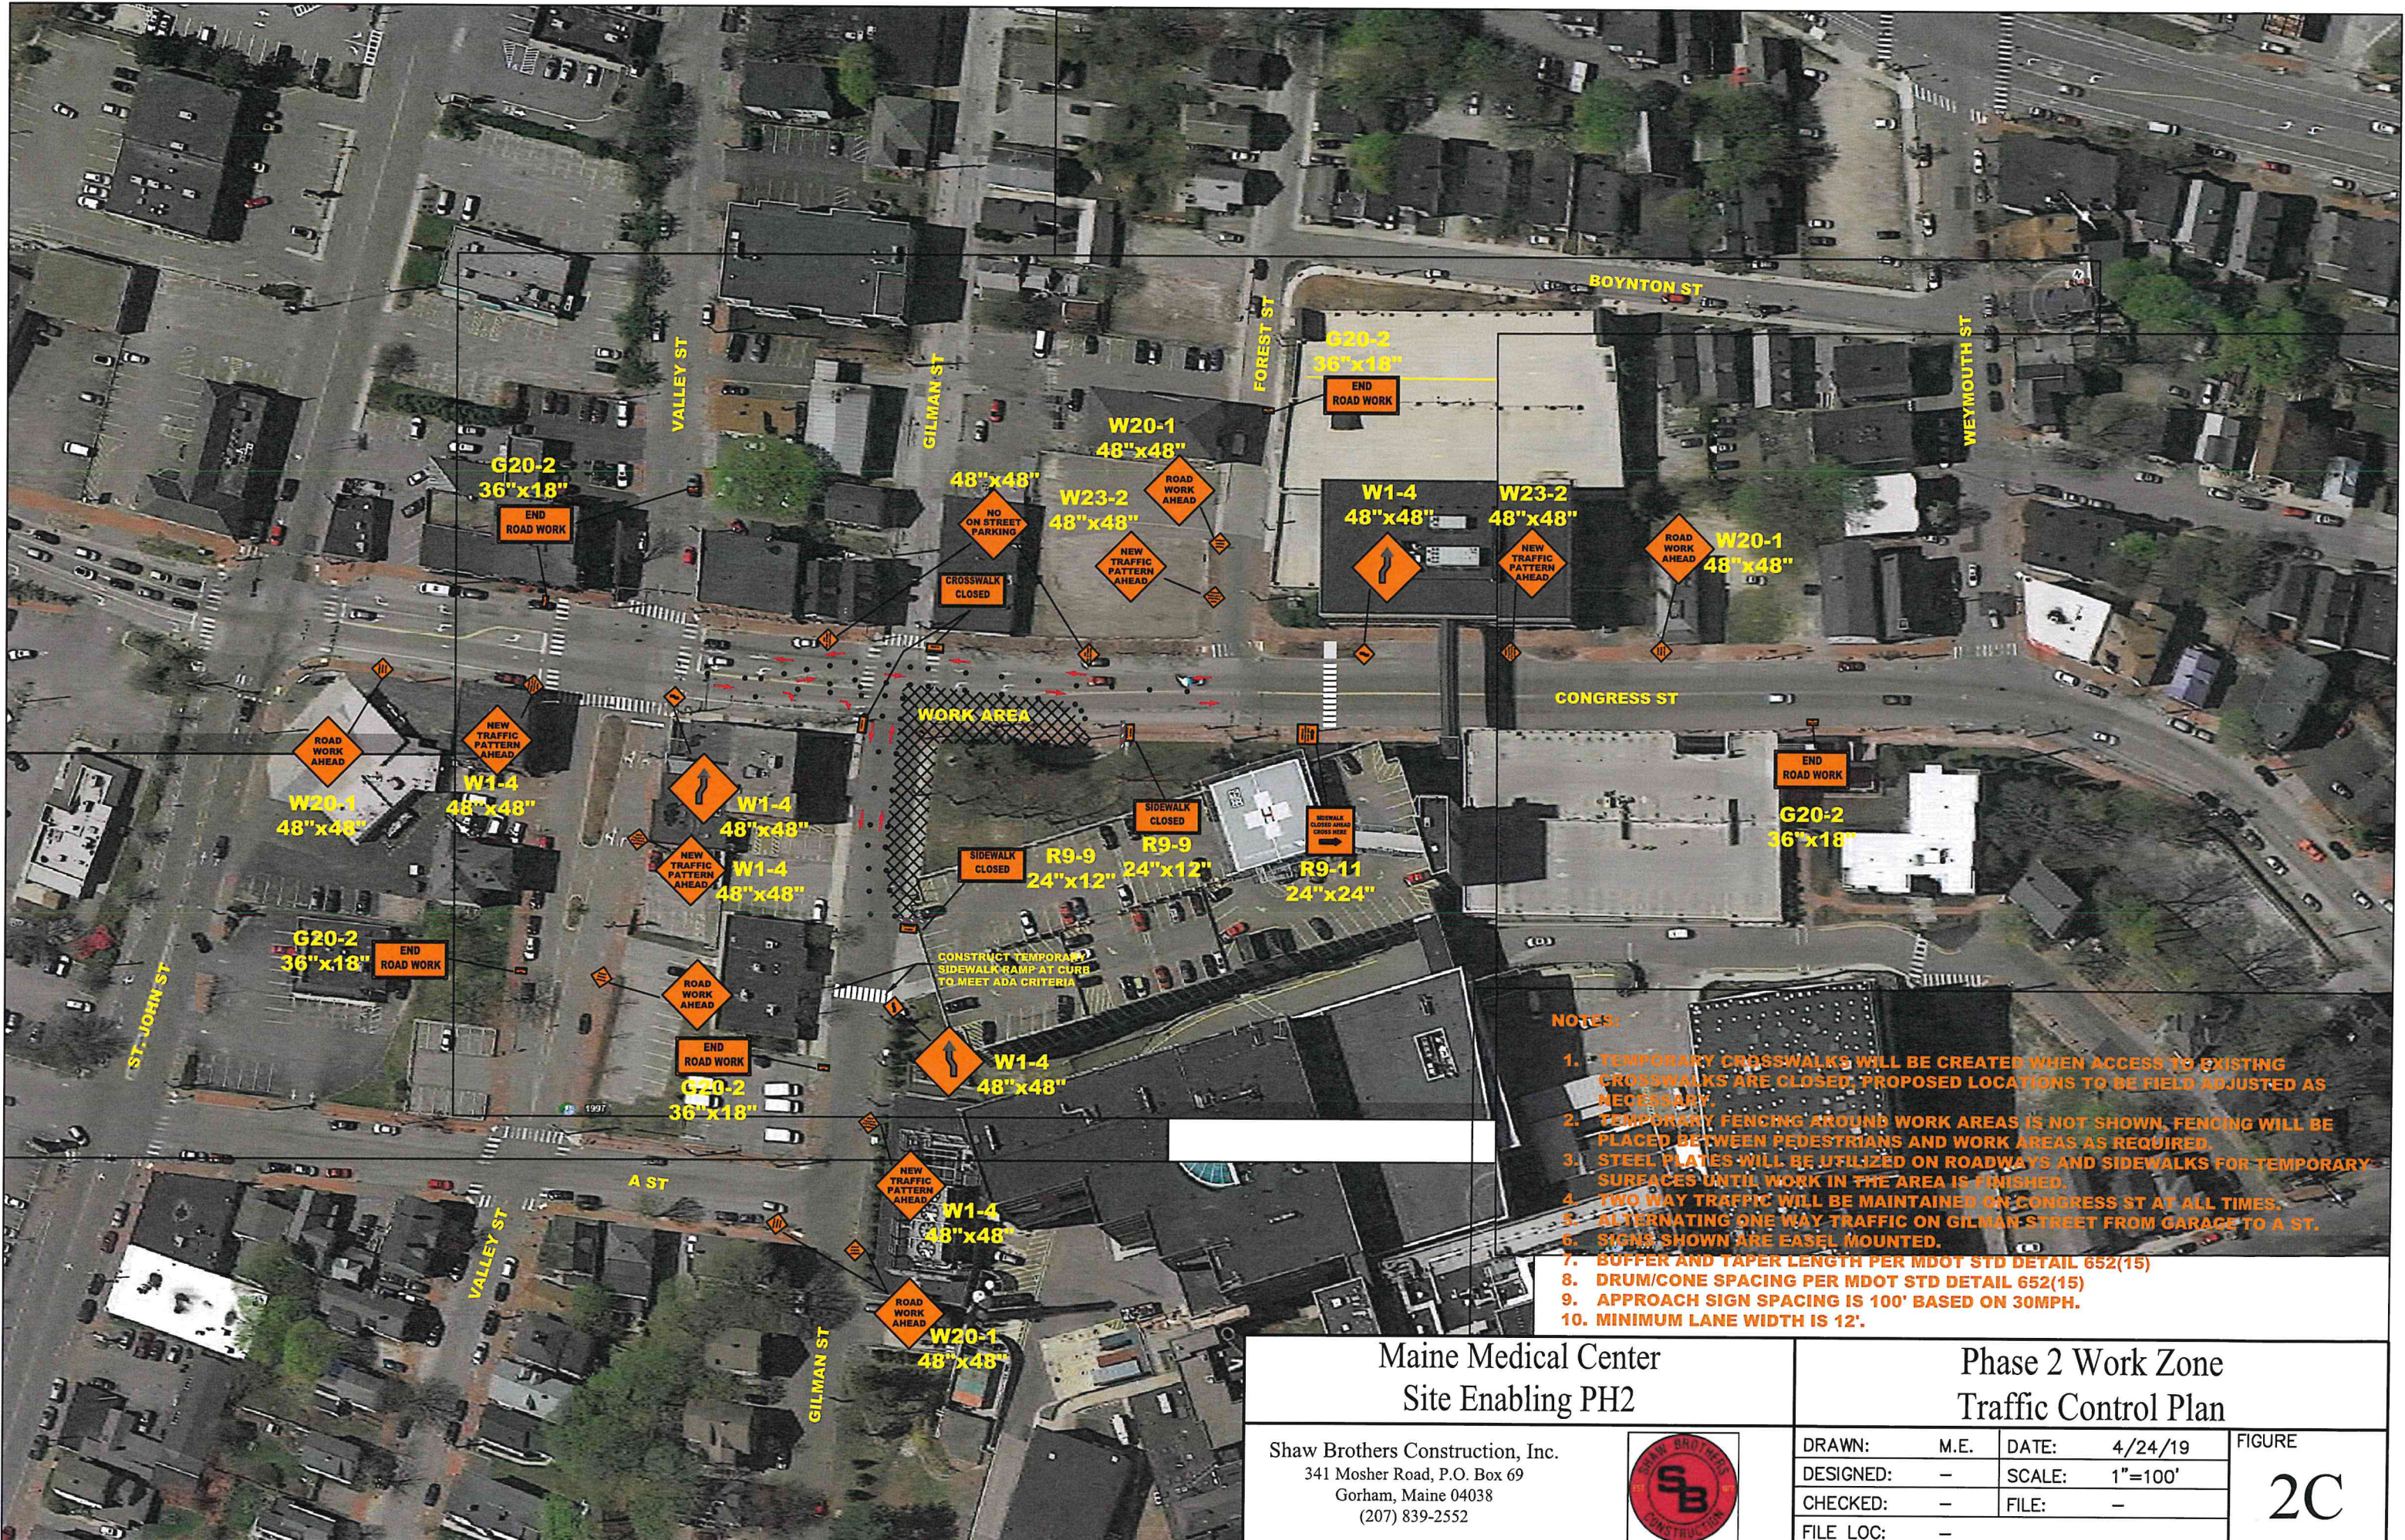


- NOTES:**
1. TEMPORARY CROSSWALKS WILL BE CREATED WHEN ACCESS TO EXISTING CROSSWALKS ARE CLOSED. PROPOSED LOCATIONS TO BE FIELD ADJUSTED AS NECESSARY.
  2. TEMPORARY FENCING AROUND WORK AREAS IS NOT SHOWN. FENCING WILL BE PLACED BETWEEN PEDESTRIANS AND WORK AREAS AS REQUIRED.
  3. STEEL PLATES WILL BE UTILIZED ON ROADWAYS AND SIDEWALKS FOR TEMPORARY SUREACES UNTIL WORK IN THE AREA IS FINISHED.
  4. TWO WAY TRAFFIC WILL BE MAINTAINED ON CONGRESS ST AT ALL TIMES.
  5. ALTERNATING ONE WAY TRAFFIC ON GILMAN STREET FROM GARAGE TO A ST.
  6. SIGNS SHOWN ARE EASEL MOUNTED.
  7. BUFFER AND TAPER LENGTH PER MDOT STD DETAIL 652(15)
  8. DRUM/CONE SPACING PER MDOT STD DETAIL 652(15)
  9. APPROACH SIGN SPACING IS 100' BASED ON 30MPH.
  10. MINIMUM LANE WIDTH IS 12'.


Maine Medical Center Site Enabling PH2		Phase 2 Work Zone Traffic Control Plan		FIGURE  <b>2C</b>
Shaw Brothers Construction, Inc. 341 Mosher Road, P.O. Box 69 Gorham, Maine 04038 (207) 839-2552		DRAWN: M.E.	DATE: 4/24/19	
		DESIGNED: -	SCALE: 1"=100'	
		CHECKED: -	FILE: -	
		FILE LOC: -		



- NOTES:**
1. TEMPORARY CROSSWALKS WILL BE CREATED WHEN ACCESS TO EXISTING CROSSWALKS ARE CLOSED, PROPOSED LOCATIONS TO BE FIELD ADJUSTED AS NECESSARY.
  2. TEMPORARY FENCING AROUND WORK AREAS IS NOT SHOWN, FENCING WILL BE PLACED BETWEEN PEDESTRIANS AND WORK AREAS AS REQUIRED.
  3. STEEL PLATES WILL BE UTILIZED ON ROADWAYS AND SIDEWALKS FOR TEMPORARY SURFACES UNTIL WORK IN THE AREA IS FINISHED.
  4. TWO WAY TRAFFIC WILL BE MAINTAINED ON CONGRESS ST AT ALL TIMES.
  5. ALTERNATING ONE WAY TRAFFIC ON GILMAN STREET FROM GARAGE TO A ST.
  6. SIGNS SHOWN ARE EASEL MOUNTED.
  7. BUFFER AND TAPER LENGTH PER MDOT STD DETAIL 652(15)
  8. DRUM/CONE SPACING PER MDOT STD DETAIL 652(15)
  9. APPROACH SIGN SPACING IS 100' BASED ON 30MPH.
  10. MINIMUM LANE WIDTH IS 12'.

Maine Medical Center Site Enabling PH2		Phase 3 Work Zone Traffic Control Plan		FIGURE <b>3A</b>		
Shaw Brothers Construction, Inc. 341 Mosher Road, P.O. Box 69 Gorham, Maine 04038 (207) 839-2552						
					DRAWN: M.E.	DATE: 4/24/19
					DESIGNED: -	SCALE: 1"=100'
				CHECKED: -	FILE: -	
		FILE LOC: -				




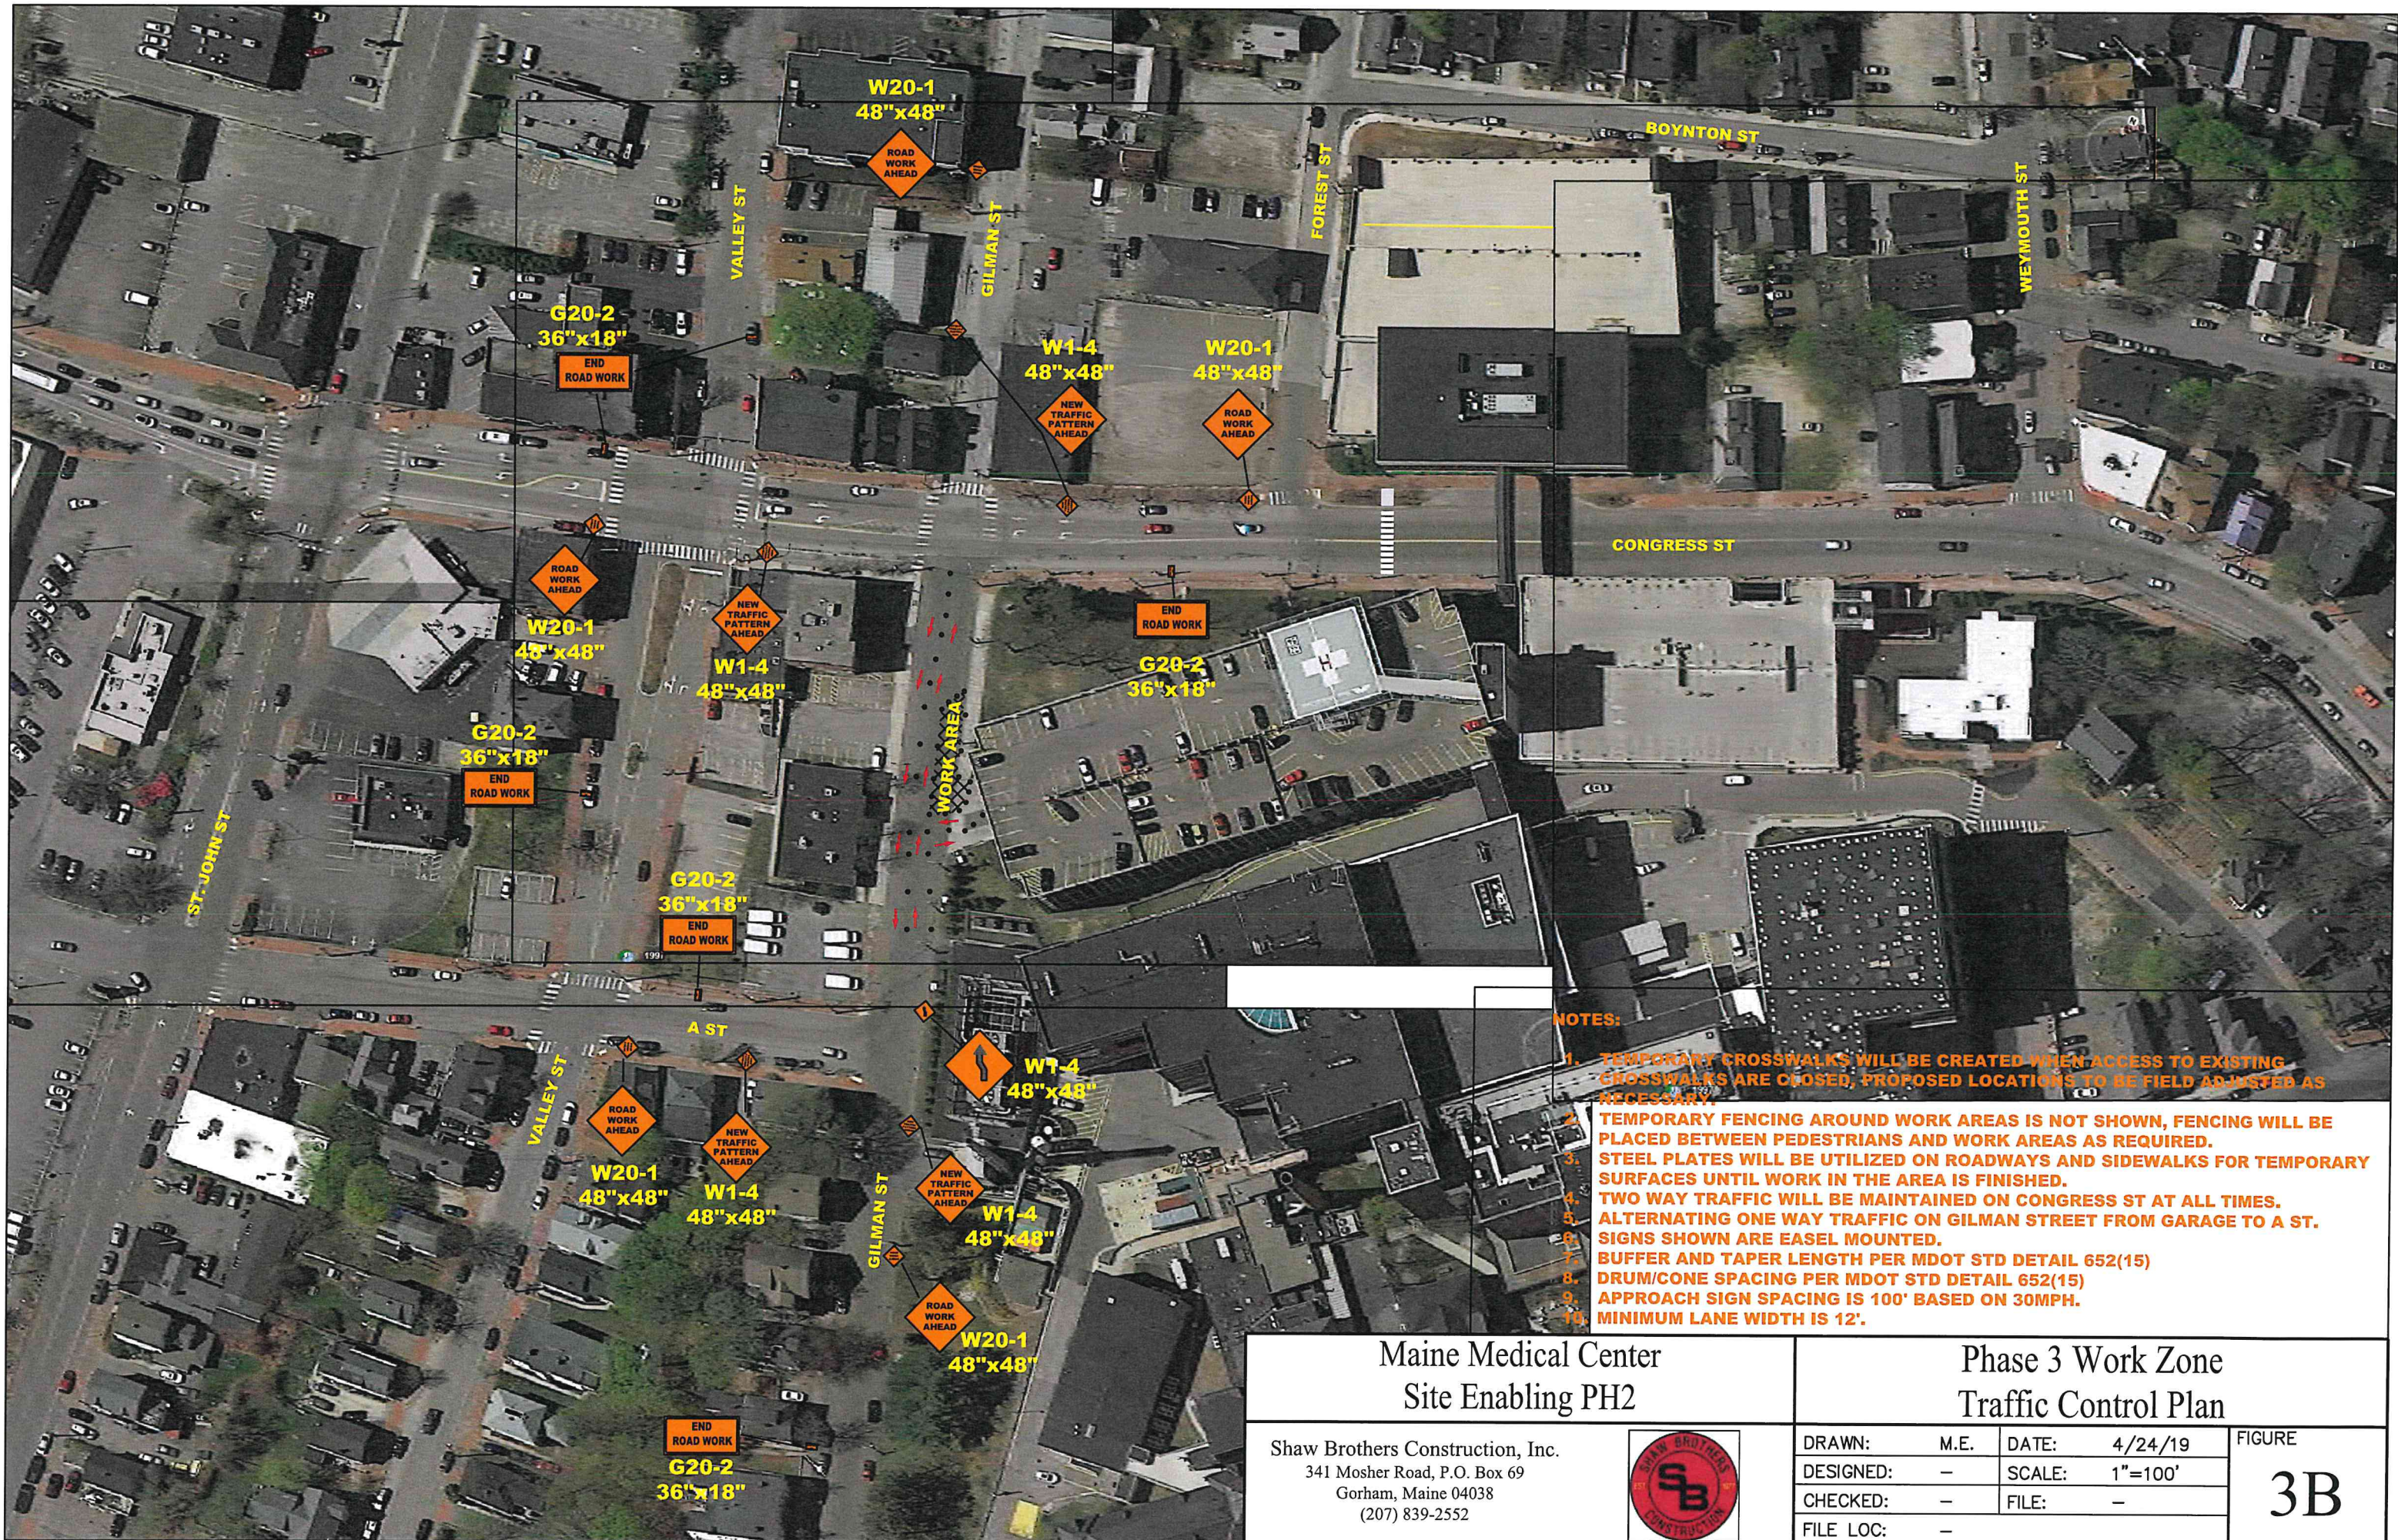

- NOTES:**
1. TEMPORARY CROSSWALKS WILL BE CREATED WHEN ACCESS TO EXISTING CROSSWALKS ARE CLOSED, PROPOSED LOCATIONS TO BE FIELD ADJUSTED AS NECESSARY.
  2. TEMPORARY FENCING AROUND WORK AREAS IS NOT SHOWN, FENCING WILL BE PLACED BETWEEN PEDESTRIANS AND WORK AREAS AS REQUIRED.
  3. STEEL PLATES WILL BE UTILIZED ON ROADWAYS AND SIDEWALKS FOR TEMPORARY SURFACES UNTIL WORK IN THE AREA IS FINISHED.
  4. TWO WAY TRAFFIC WILL BE MAINTAINED ON CONGRESS ST AT ALL TIMES.
  5. ALTERNATING ONE WAY TRAFFIC ON GILMAN STREET FROM GARAGE TO A ST.
  6. SIGNS SHOWN ARE EASEL MOUNTED.
  7. BUFFER AND TAPER LENGTH PER MDOT STD DETAIL 652(15)
  8. DRUM/CONE SPACING PER MDOT STD DETAIL 652(15)
  9. APPROACH SIGN SPACING IS 100' BASED ON 30MPH.
  10. MINIMUM LANE WIDTH IS 12'.

Maine Medical Center Site Enabling PH2		Phase 3 Work Zone Traffic Control Plan		FIGURE <b>3B</b>		
Shaw Brothers Construction, Inc. 341 Mosher Road, P.O. Box 69 Gorham, Maine 04038 (207) 839-2552		DRAWN:	M.E.		DATE:	4/24/19
		DESIGNED:	—		SCALE:	1"=100'
		CHECKED:	—		FILE:	—
		FILE LOC:	—			



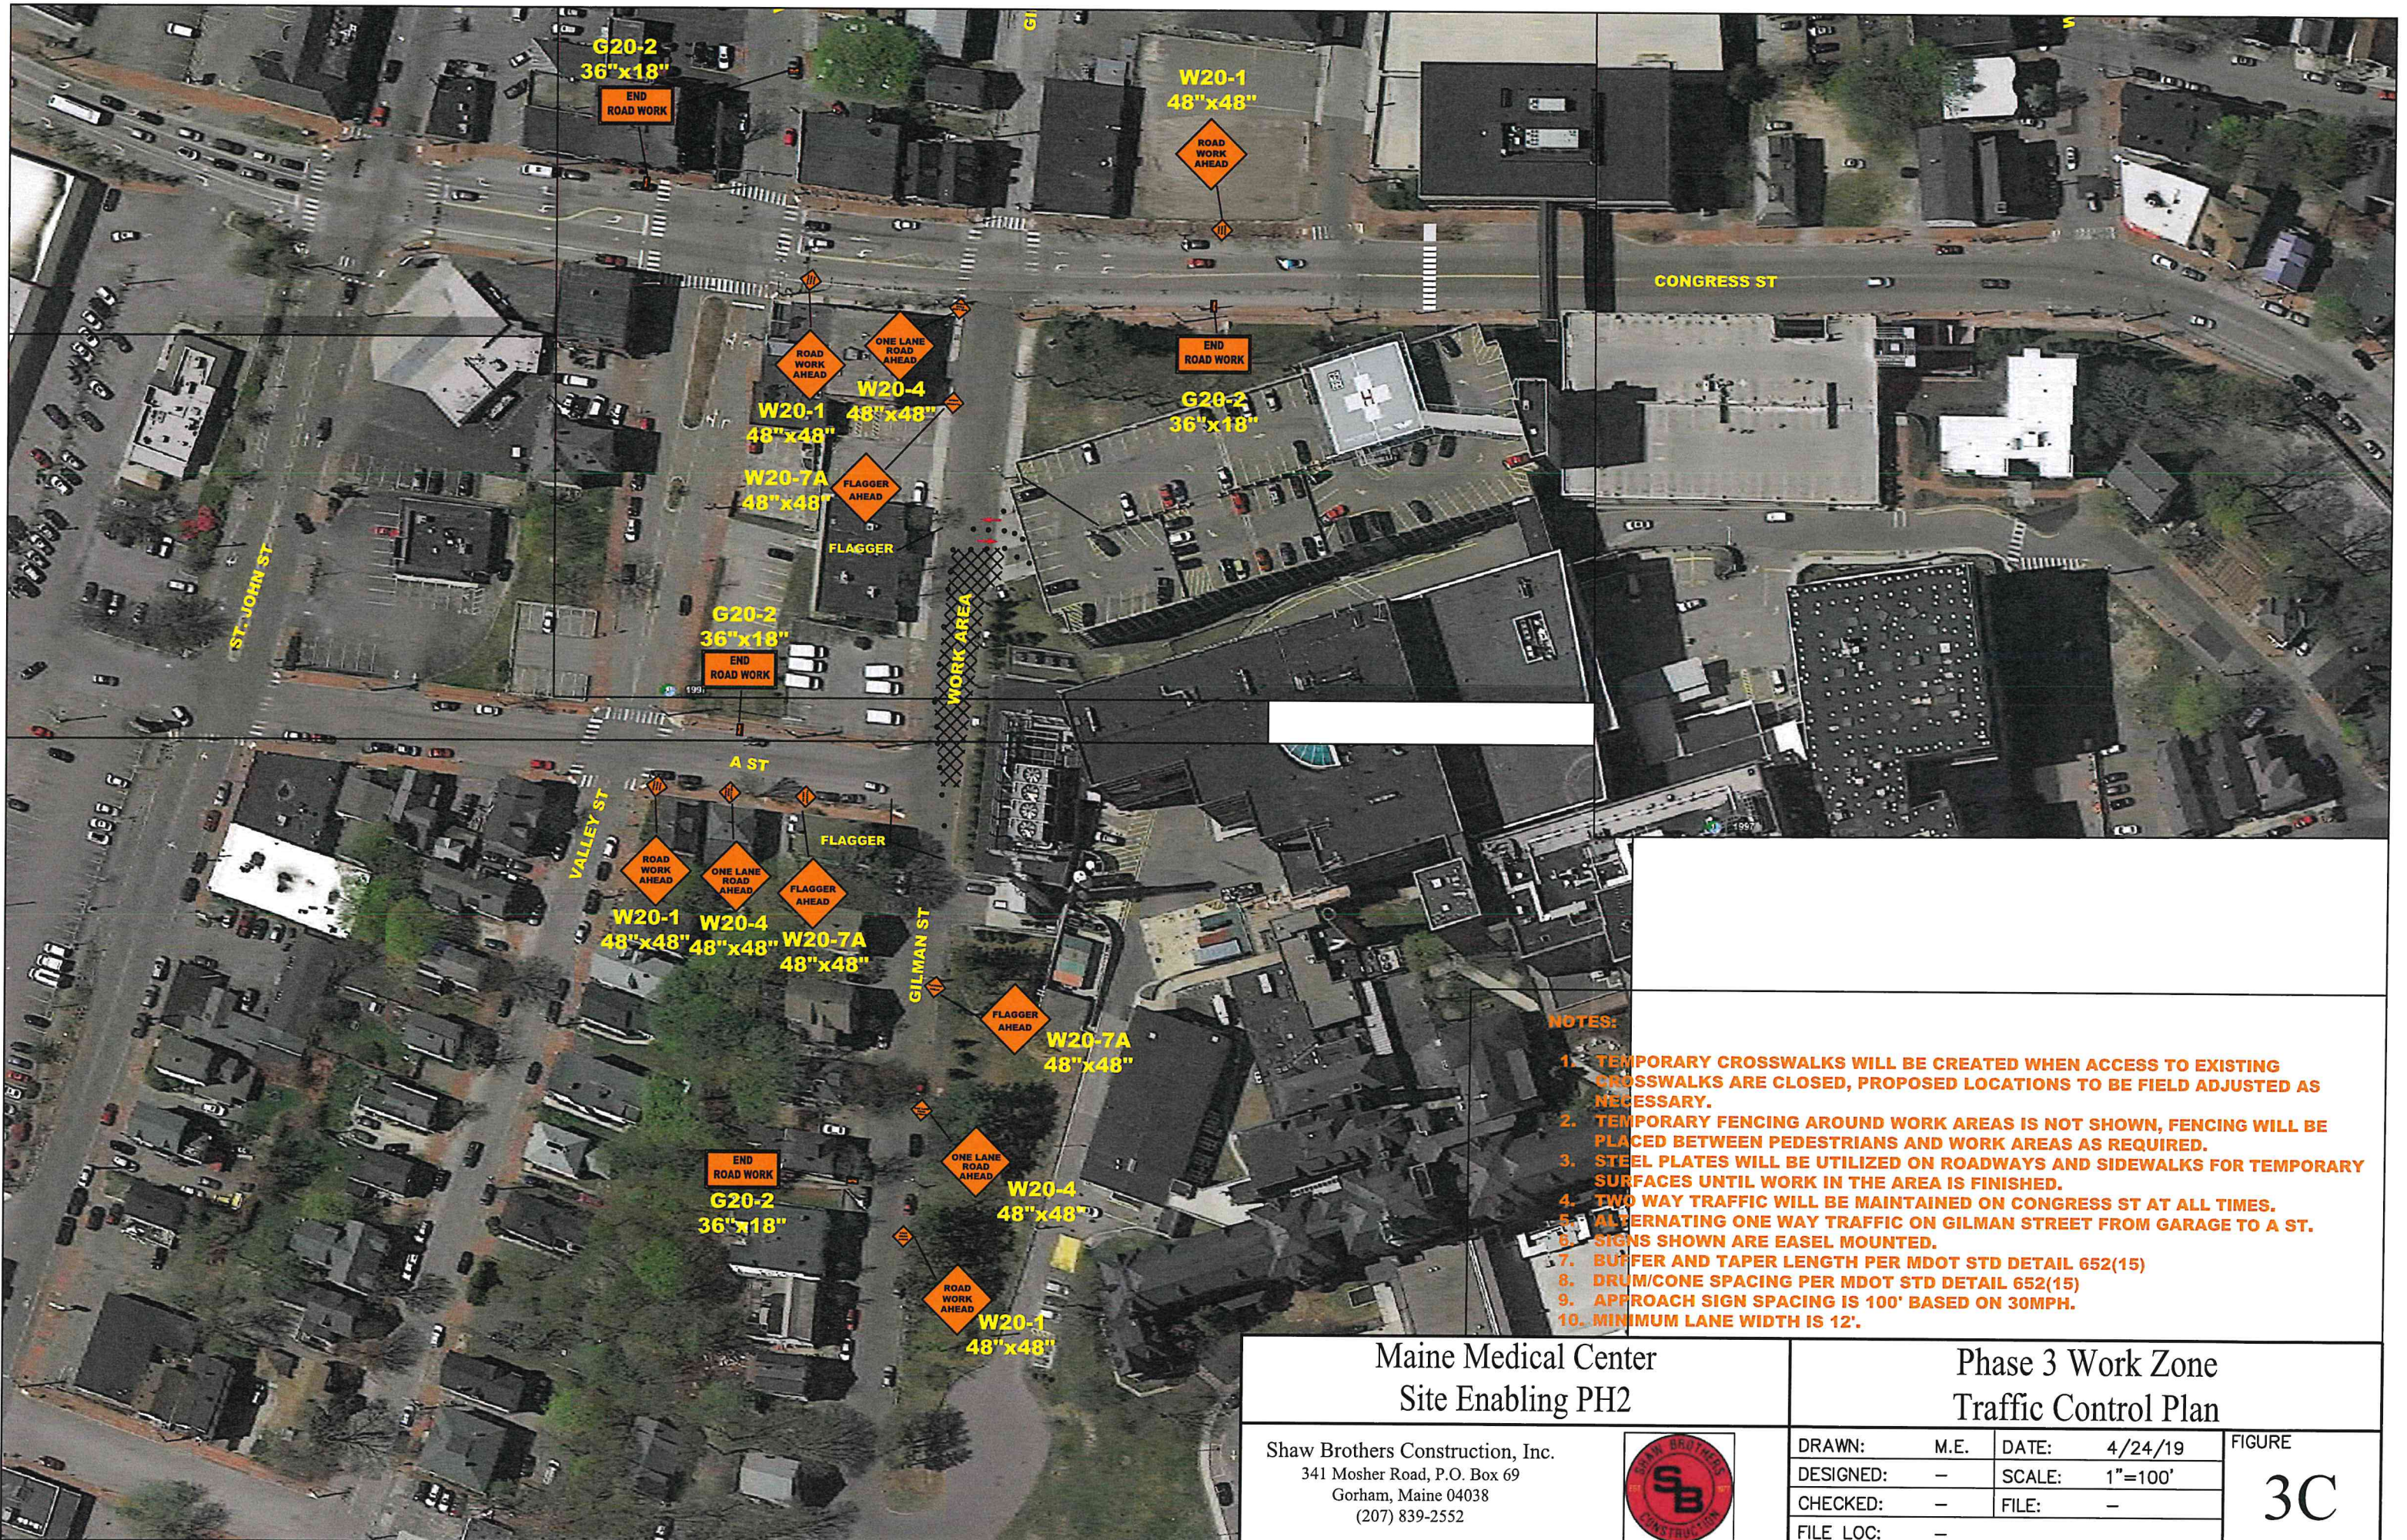

**NOTES:**

1. TEMPORARY CROSSWALKS WILL BE CREATED WHEN ACCESS TO EXISTING CROSSWALKS ARE CLOSED, PROPOSED LOCATIONS TO BE FIELD ADJUSTED AS NECESSARY.
2. TEMPORARY FENCING AROUND WORK AREAS IS NOT SHOWN, FENCING WILL BE PLACED BETWEEN PEDESTRIANS AND WORK AREAS AS REQUIRED.
3. STEEL PLATES WILL BE UTILIZED ON ROADWAYS AND SIDEWALKS FOR TEMPORARY SURFACES UNTIL WORK IN THE AREA IS FINISHED.
4. TWO WAY TRAFFIC WILL BE MAINTAINED ON CONGRESS ST AT ALL TIMES.
5. ALTERNATING ONE WAY TRAFFIC ON GILMAN STREET FROM GARAGE TO A ST.
6. SIGNS SHOWN ARE EASEL MOUNTED.
7. BUFFER AND TAPER LENGTH PER MDOT STD DETAIL 652(15)
8. DRUM/CONE SPACING PER MDOT STD DETAIL 652(15)
9. APPROACH SIGN SPACING IS 100' BASED ON 30MPH.
10. MINIMUM LANE WIDTH IS 12'.

Maine Medical Center  
Site Enabling PH2

Phase 3 Work Zone  
Traffic Control Plan

Shaw Brothers Construction, Inc.  
341 Mosher Road, P.O. Box 69  
Gorham, Maine 04038  
(207) 839-2552



DRAWN:	M.E.	DATE:	4/24/19
DESIGNED:	-	SCALE:	1"=100'
CHECKED:	-	FILE:	-
FILE LOC:	-		

FIGURE  
**3C**