




2 Section 1
1/4" = 1'-0"

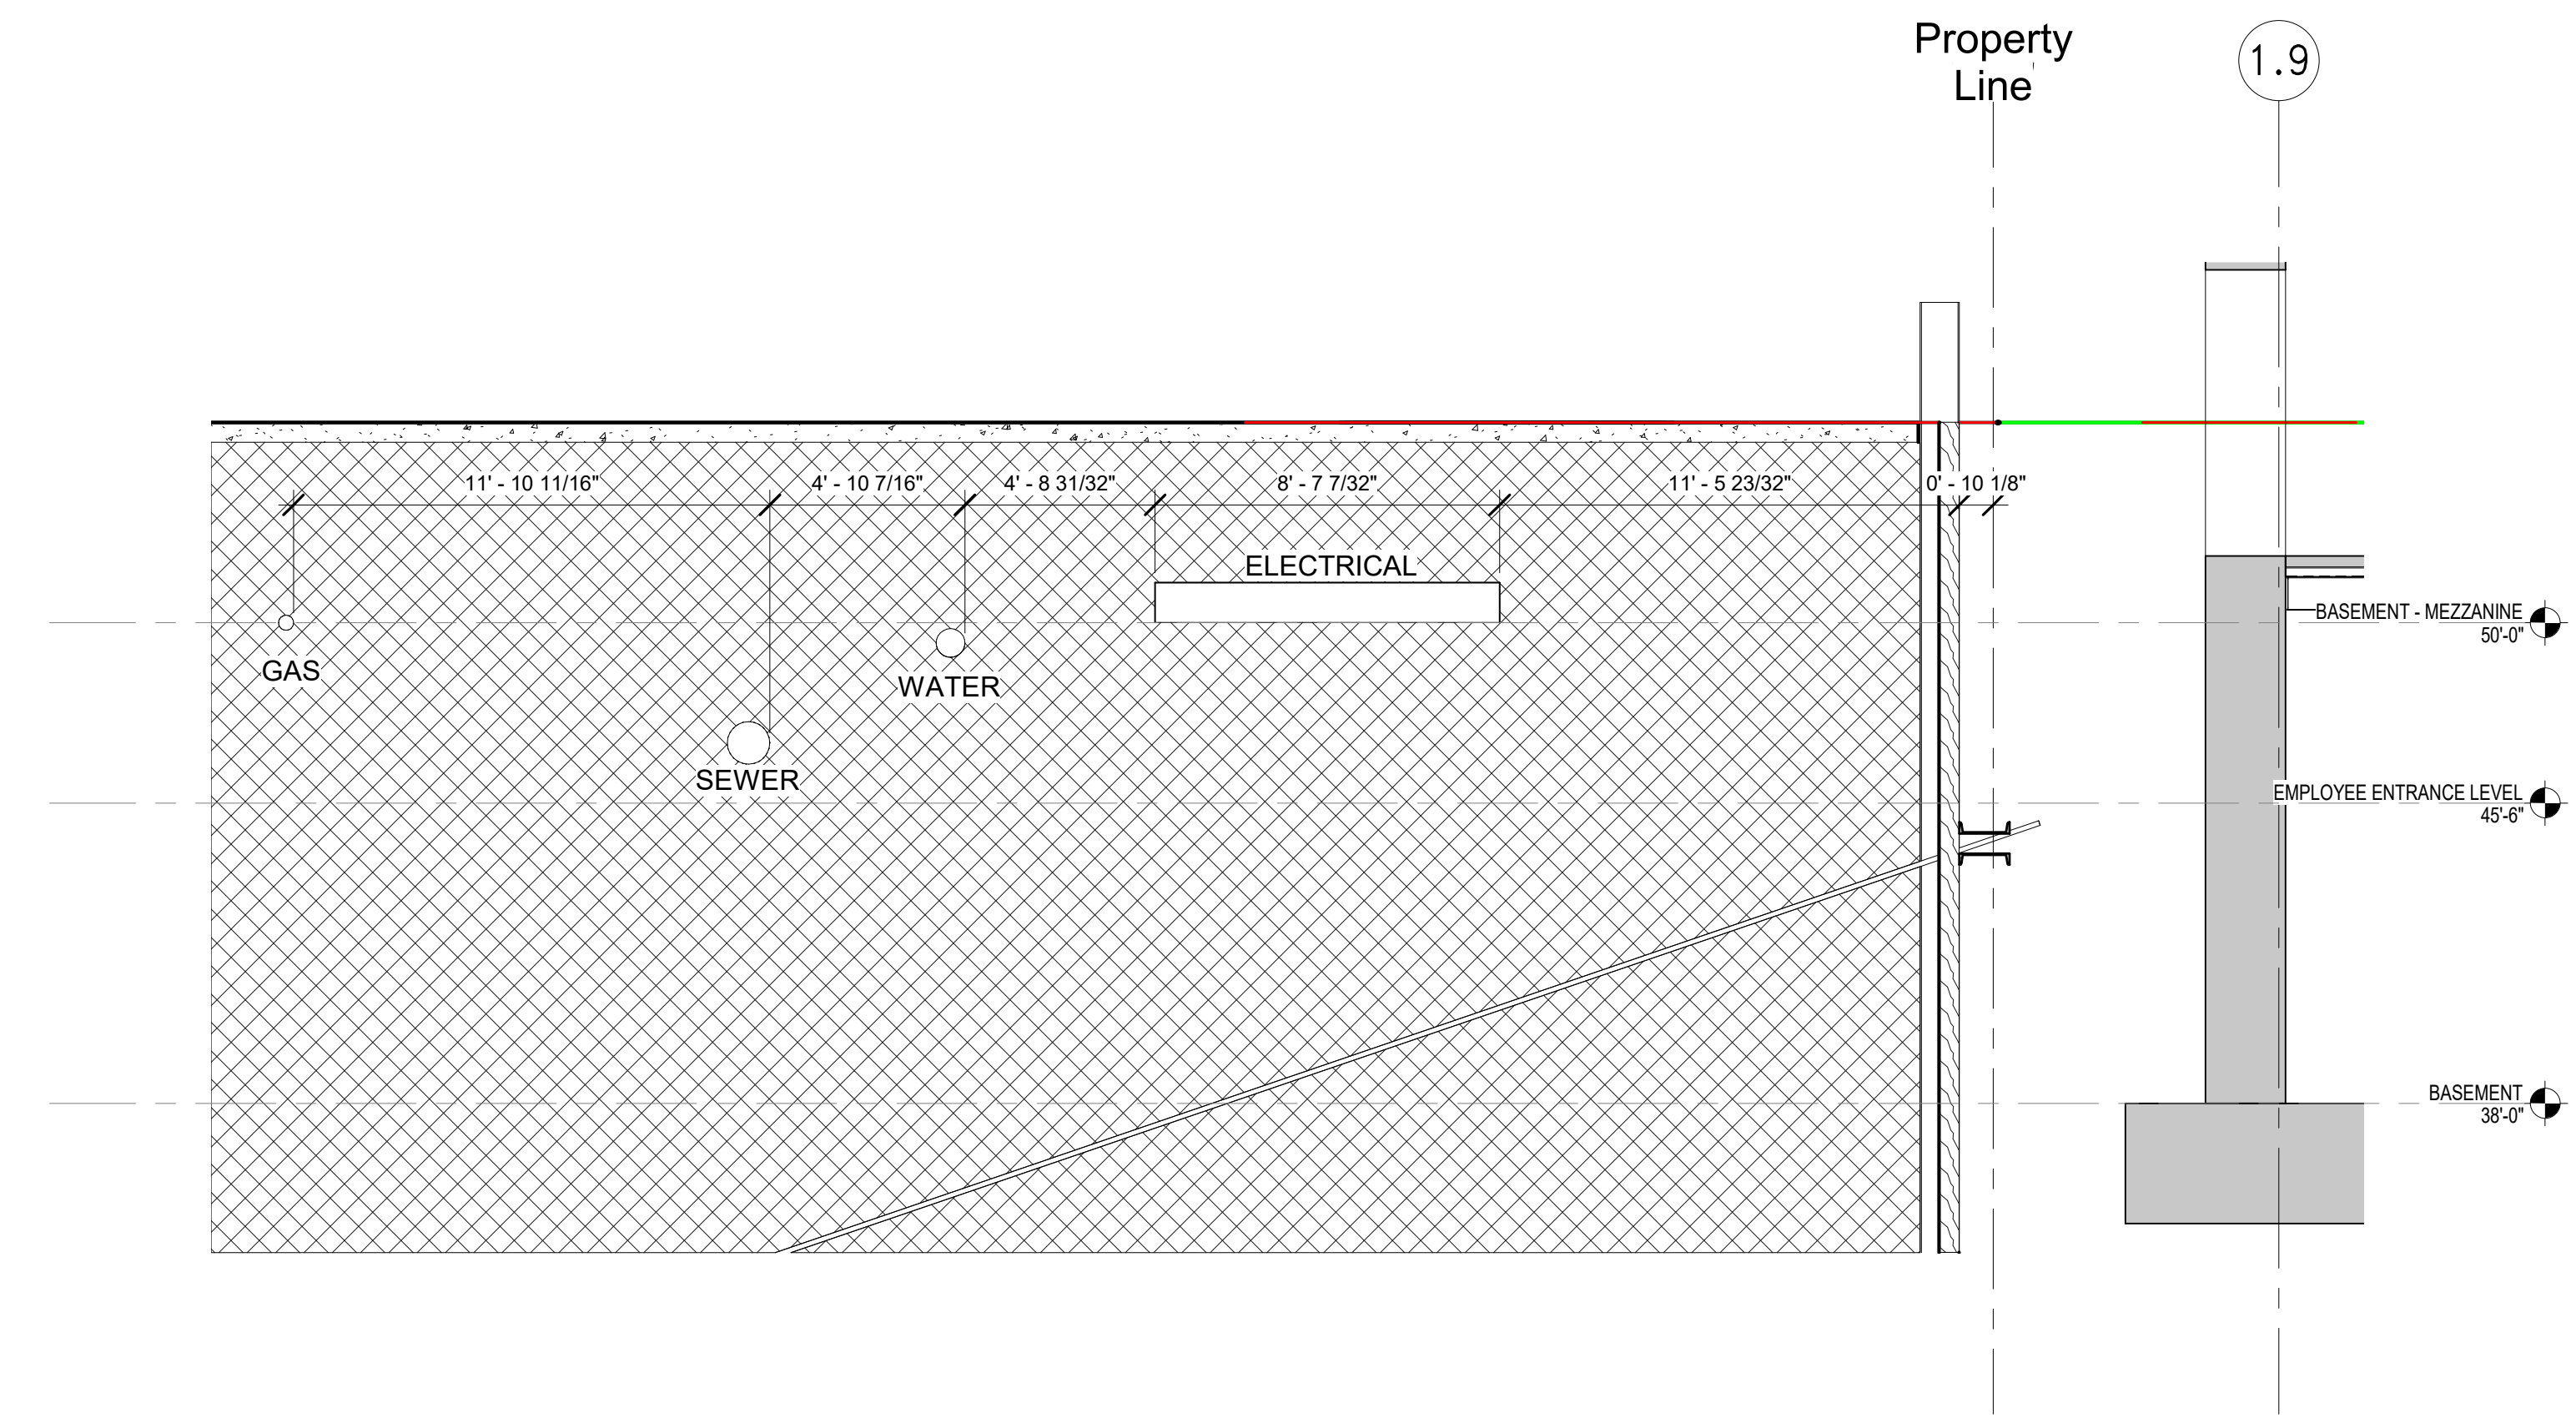


3 Section 2
1/4" = 1'-0"

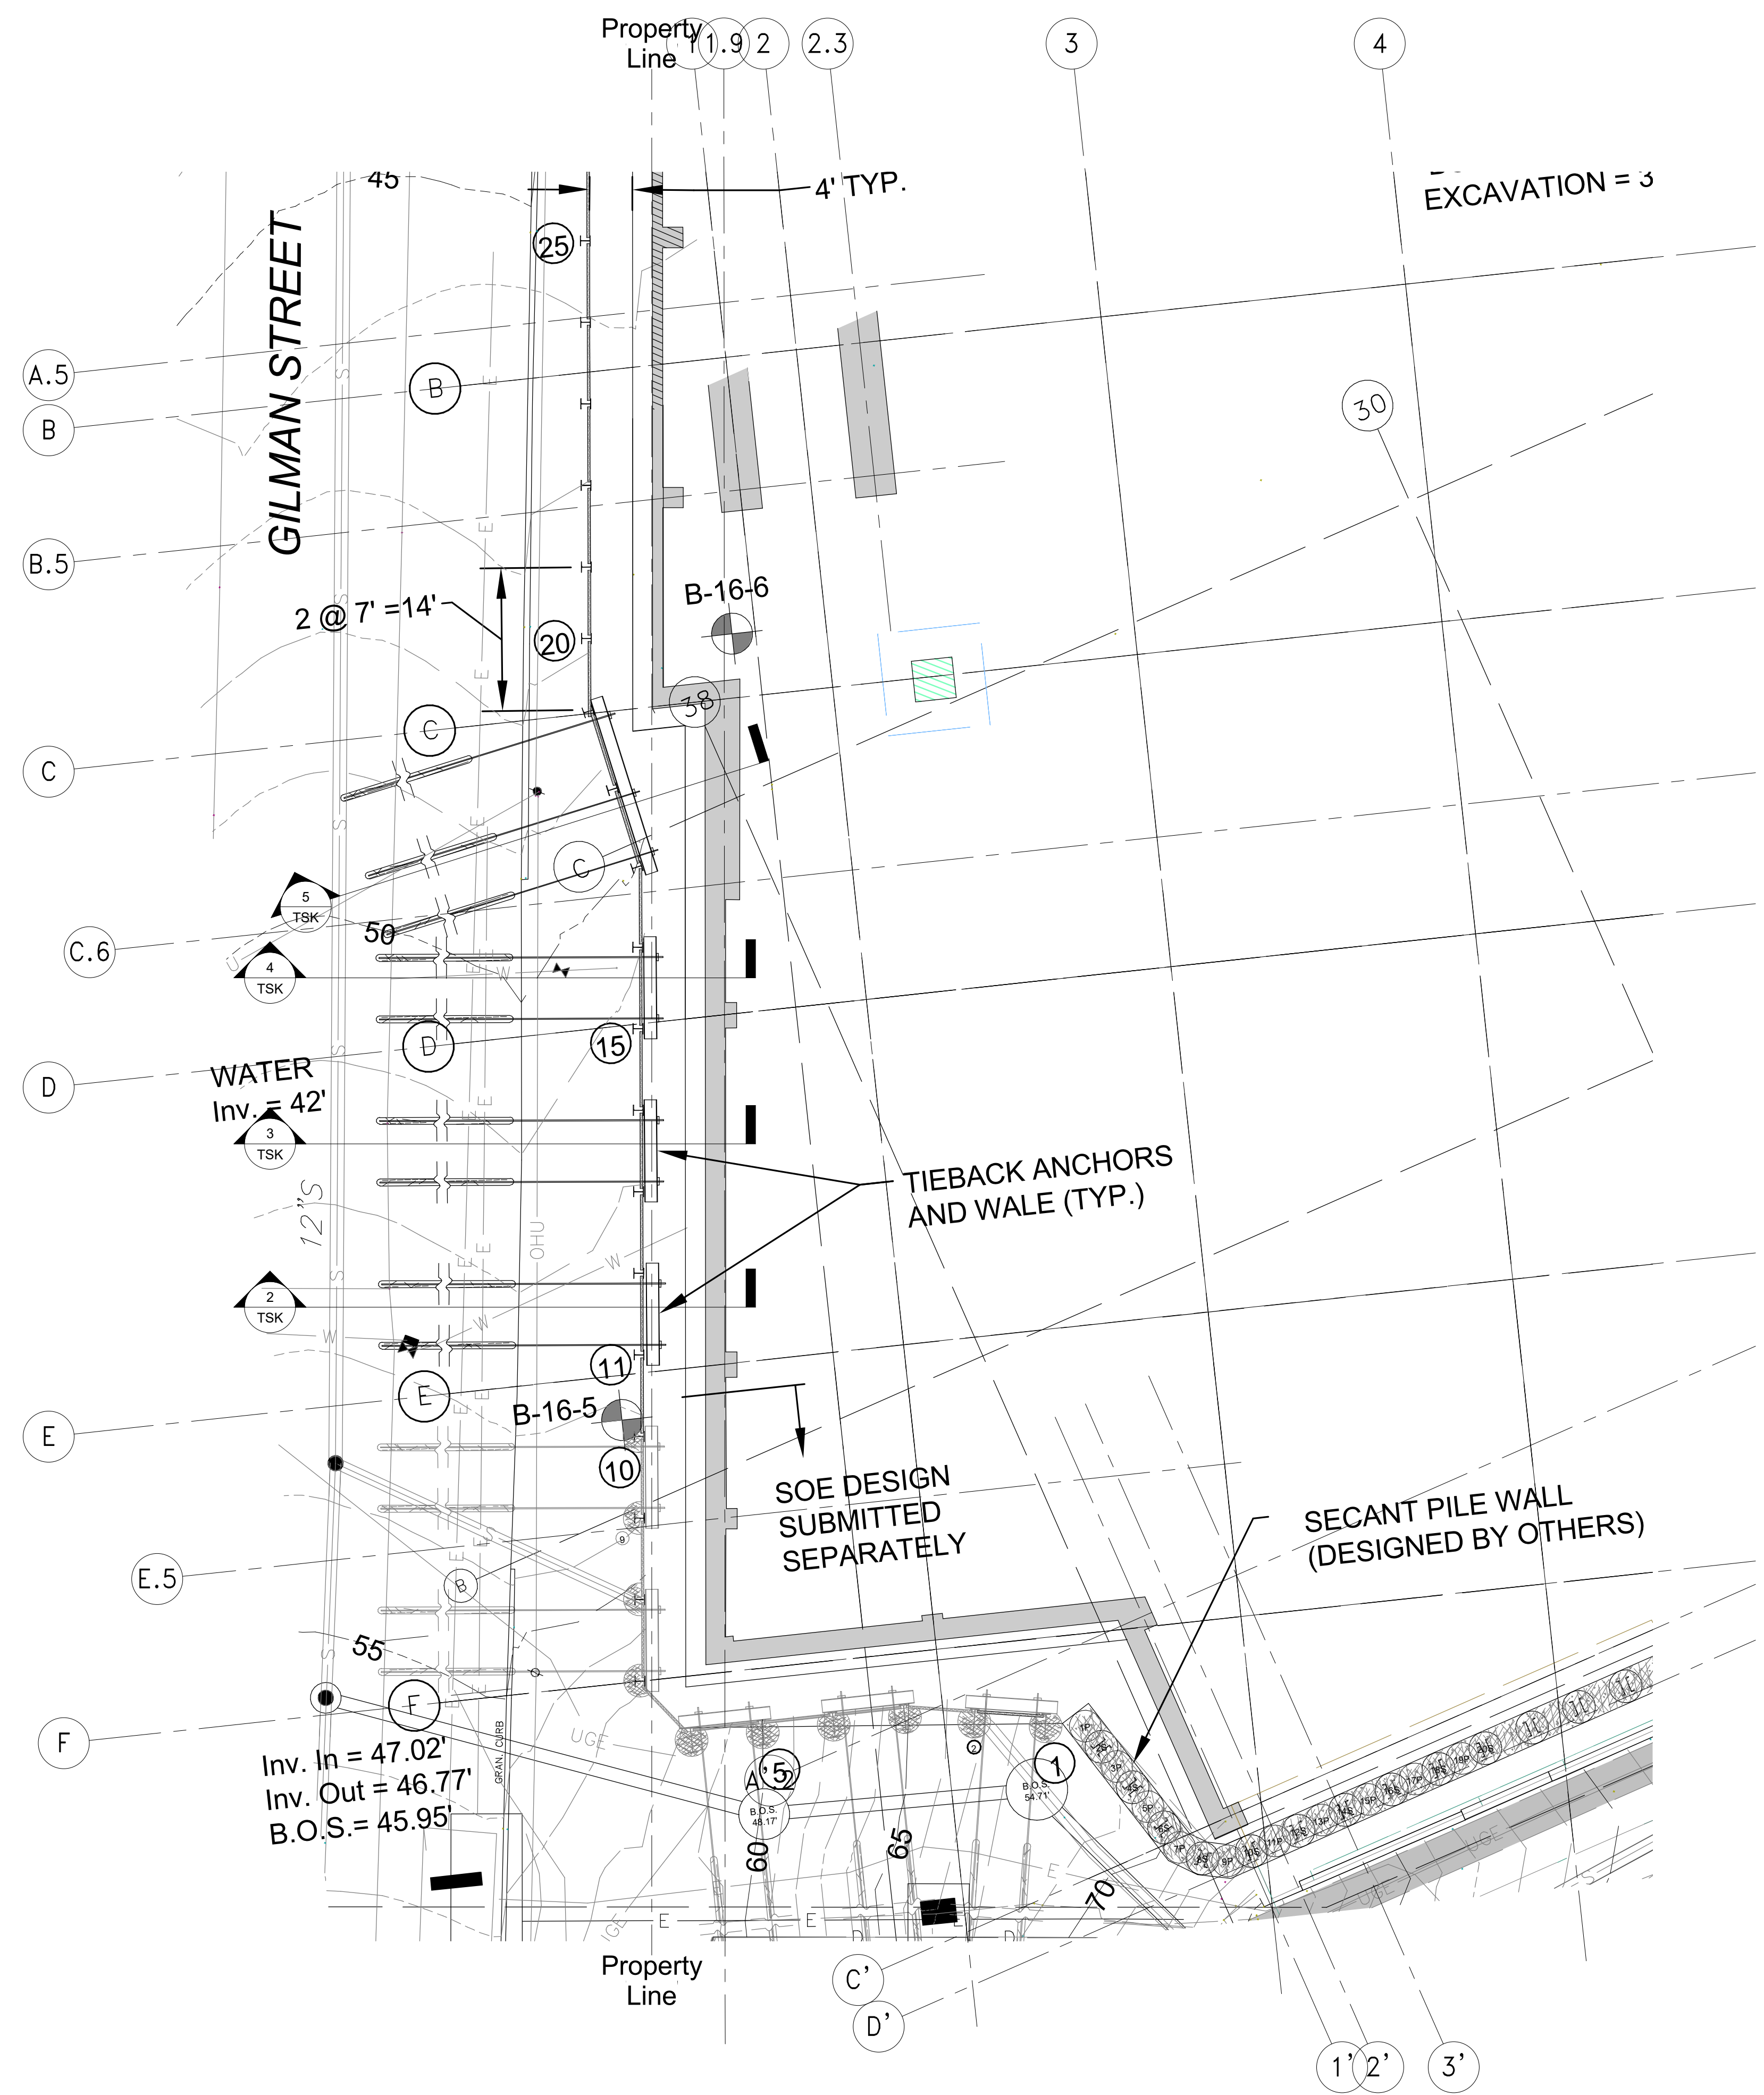

1 Site
1" = 10'-0"

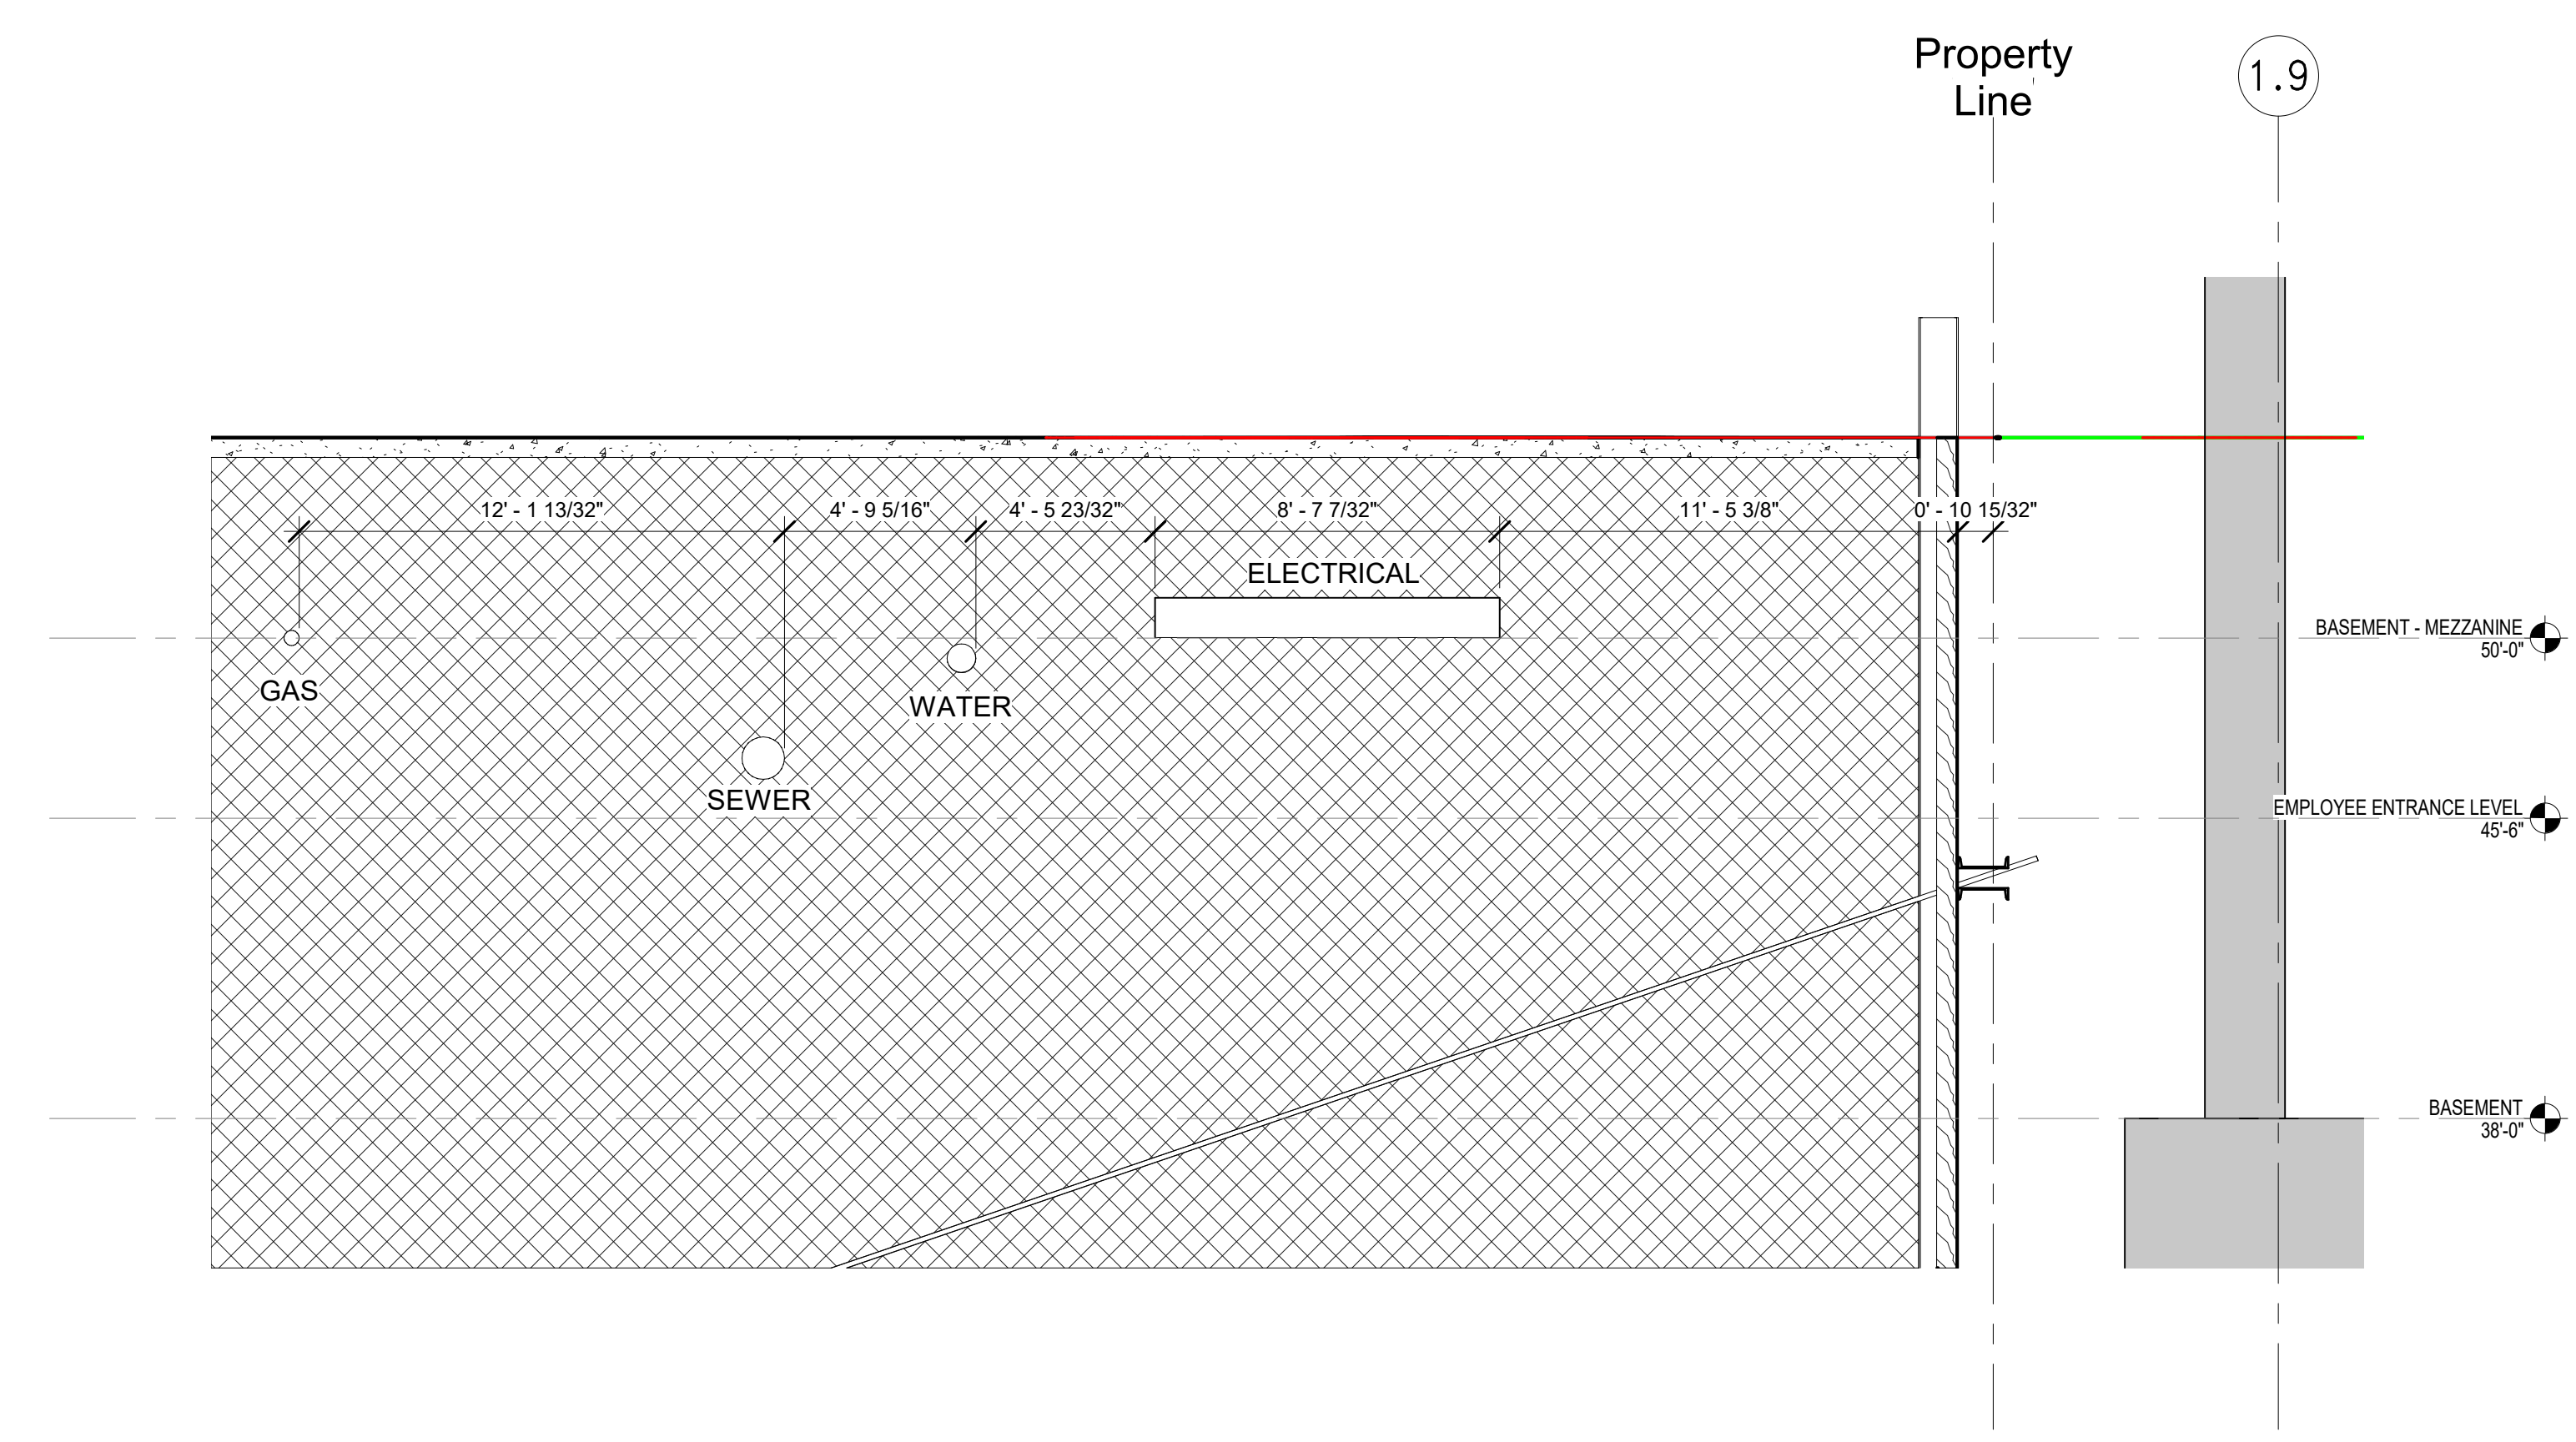

4 Section 3
1/4" = 1'-0"

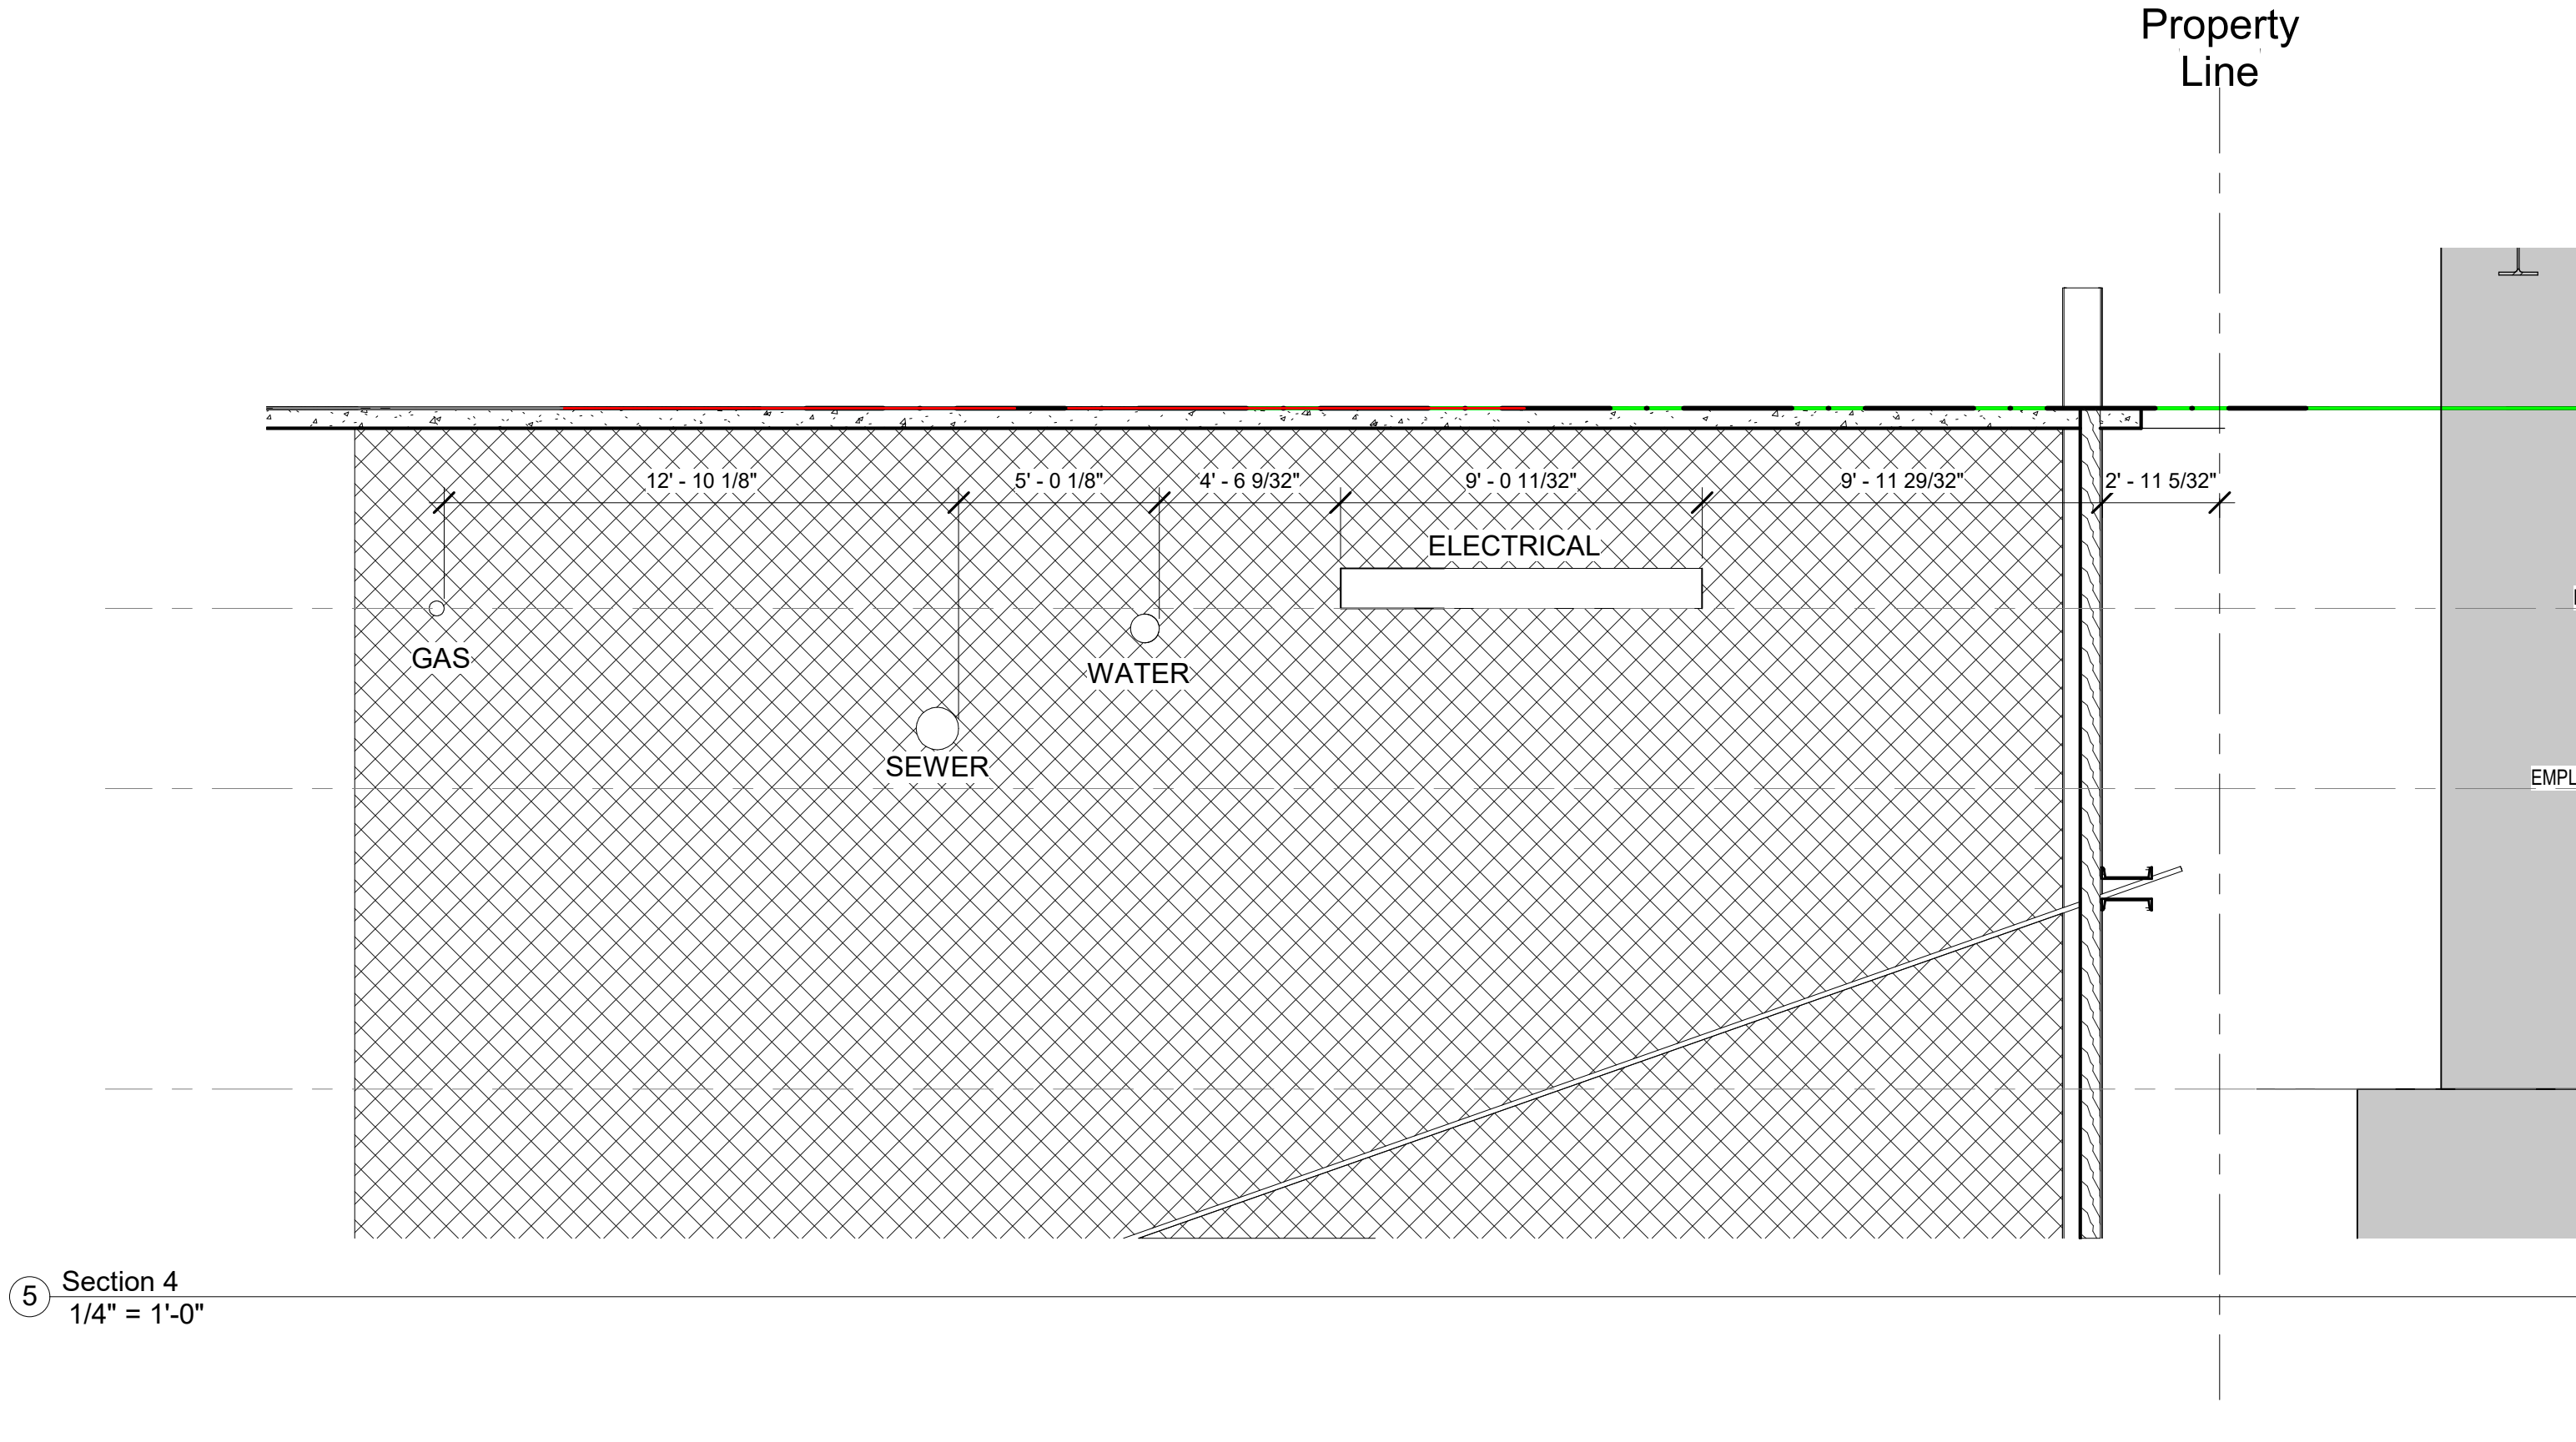

5 Section 4
1/4" = 1'-0"

Turner Turner Construction Company Sketch		
TSK	GILMAN STREET SOE	MMC
01/15/2021	Original Issue Date: 01/13/2021	181123
		By: EAH