




PERKINS + WILL
 225 Franklin Street, Suite 1100
 Boston, MA 02110
 617.478.0300
 617.478.0321
 www.perkinswill.com

CLIENT

Maine Medical Center
 22 Bramhall Street
 Portland, ME 04102

CONSULTANTS
 CIVIL/LANDSCAPE ARCHITECT
Sebago Technics Inc.
 75 John Roberts Road, Suite 1A,
 South Portland, ME 04106
 STRUCTURAL/ENGR BUILDING ENVELOPE CONSULTANT
Simpson Gumpertz & Heger Inc.
 41 Seyon Street, Building 1, Suite 500,
 Waltham, MA 02453
 WERFP ENGINEER/LOW VOLTAGE
AKF Group LLC
 99 Bedford Street, 2nd Floor, Boston, MA 02111
 CONSTRUCTION MANAGER
TURNER CONSTRUCTION
 2 Seaport Lane, Suite 200, Boston, MA 02210
 ELEVATOR CONSULTANT
VDA (Van Deusen & Associates)
 101 Summer Street, 4th Floor, Boston, MA 02110
 COST ESTIMATOR
D.G. Jones International
 3 Baldwin Green Common, Suite 202, Woburn, MA 01801
 MEDICAL EQUIPMENT PLANNING
Mitchell Planning
 630 Dundee Road, Suite 340, Northbrook IL 60062

PROJECT TITLE
Congress Street Building
 22 Bramhall Street
 Portland ME 04102

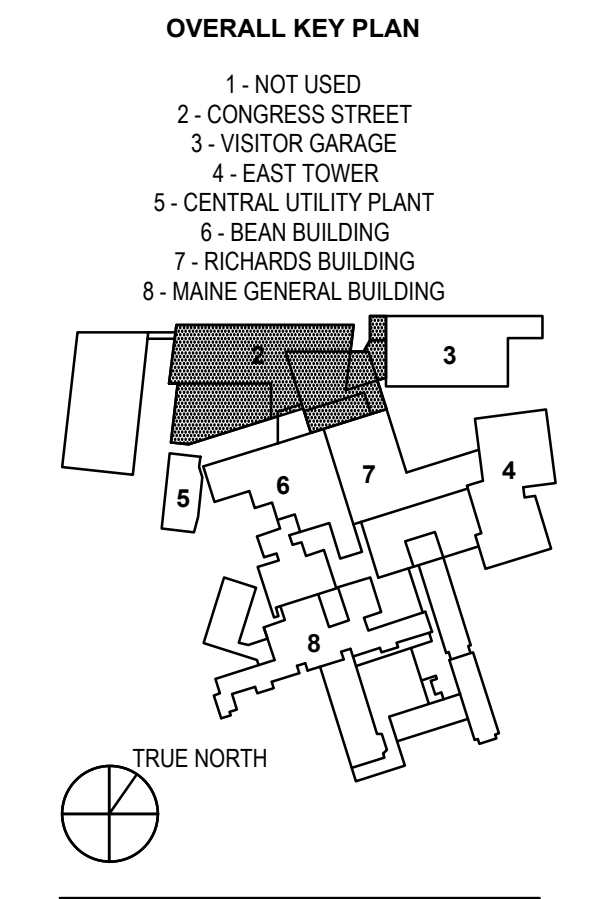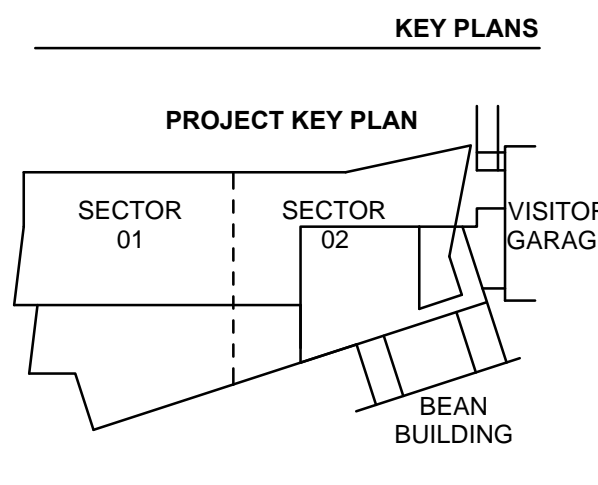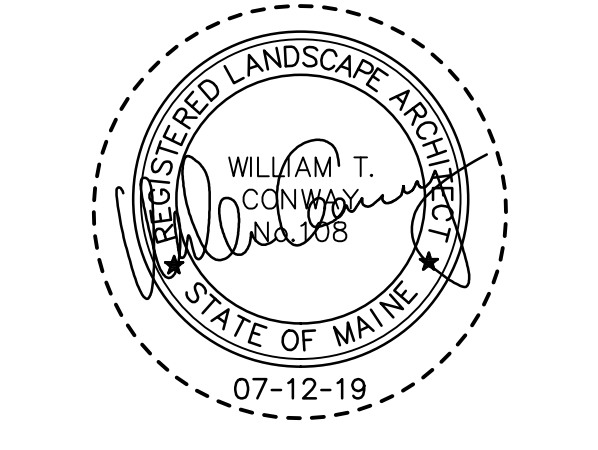

STRIPING KEY

SSW	SOLID SINGLE WHITE LINE
DSW	DASHED SINGLE WHITE LINE
SDYL	SOLID DOUBLE YELLOW LINE
ESSWK	EXISTING SINGLE WHITE LINE
ESDYL	EXISTING DOUBLE YELLOW LINE

- KEY NOTES**
- 11 PAVEMENT SAW CUT
 - 12 ASPHALT STREET PAVING
 - 13 4" CONCRETE PAVING
 - 14 8" CONCRETE PAVING
 - 15 NEW BRICK PAVING
 - 16 TACTILE WARNING PLATES 2 FT. X 4 FT.
 - 17 RESET SALVAGED GRANITE CURB
 - 18 NEW SLOPED GRANITE CURB
 - 19 TIP DOWN GRANITE CURB
 - 20 24" SOLID WHITE PAINT BARS, 5 FT. WIDE, SPACED 24" APART
 - 21 (2) 4" SOLID YELLOW PAINT LINES
 - 22 NEW STREET LIGHT - SEE SITE ELECTRICAL PLAN
 - 23 5 FT. X 10 FT. TREE WELL - GRANITE CURB SET 6" ABOVE SIDEWALK
 - 24 METRO BUS STOP LOCATION
 - 25 EXISTING TELEPHONE VAULT TO REMAIN
 - 26 MMC DIRECTIONAL SIGN - SEE SIGNAGE PLAN
 - 27 MMC PRIMARY SIGN ON BATTER WALL - SEE SIGNAGE PLAN
 - 28 BATTER RETAINING WALL
 - 29 18" SEAT WALL
 - 30 GRANITE STAR - 5 RISERS PER FLIGHT
 - 31 STAINLESS STEEL BOLLARD
 - 32 STAINLESS STEEL HANDRAIL
 - 33 NEW TYPE 1 GRANITE CURB SET 6" ABOVE PAVING
 - 34 STOP SIGN
 - 35 BUILDING CANOPY
 - 36 EGRESS STAR - SEE ARCHITECTURAL PLANS
 - 37 BRIDGE CONNECTOR - SEE ARCHITECTURAL PLANS
 - 38 RESET CURB FLUSH W/STREET
 - 39 PARKING LEFT / NO PARKING RIGHT
 - 40 PARKING RIGHT / NO PARKING LEFT
 - 41 BIKE LANE SYMBOL - WHITE PAINT PER MUTCD STANDARDS
 - 42 2" X 12" GRANITE ACCENT BAND
 - 43 4" X 12" GRANITE ACCENT BAND
 - 44 SAW CUT CONTROL JOINT
 - 45 METRO BUS STOP SIGN
 - 46 12" WHITE PAINTED STOP BAR
 - 47 CONCRETE BLOCK RETAINING WALL
 - 48 UTILITY POLE TO REMAIN
 - 49 POLE GUY TO REMAIN
 - 50 CMP TO SET SIDEWALK GUY
 - 51 BUILDING WALL EXTENSION - SEE ARCHITECTURAL PLANS
 - 52 SHARED BIKE LANE SYMBOL - WHITE PAINT PER MUTCD STANDARDS
 - 53 LEFT TURN ARROW - WHITE PAINT PER MUTCD STANDARDS
 - 54 REPLACE TOP OF CATCH BASIN WITH NEW ECCENTRIC CONE. ROTATE COVER OUT OF CROSSWALK STRIPING TO EXTENT PRACTICABLE.

ISSUED FOR BID
 JULY 12, 2019

NO.	ISSUE	DATE
Job Number	152189.000	
Drawn	MAL	
Checked	WTC	
Approved	DLR	

TITLE
SITE PLAN,
MID CONGRESS,
CONGRESS STREET
EXPANSION

SHEET NUMBER
C05-2A