

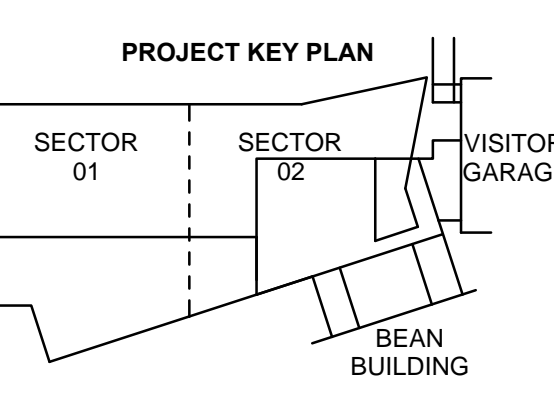


- CIVIL/LANDSCAPE ARCHITECT
Sebago Technics Inc.
75 John Roberts Road, Suite 1A,
South Portland, ME 04106
- STRUCTURAL/ENGINEERING CONSULTANT
Simpson Gumpertz & Heger Inc.
41 Seyon Street, Building 1, Suite 500,
Waltham, MA 02453
- MEPP/ENGINEER/CONCRETE/SLURRY WALLS
AKF Group LLC
99 Bedford Street, 2nd Floor, Boston, MA 02111
- CONSTRUCTION MANAGER
TURNER CONSTRUCTION
2 Seaport Lane, Suite 200, Boston, MA 02210
- ELEVATOR CONSULTANT
VDA (Van Deusen & Associates)
101 Summer Street, 4th Floor, Boston, MA 02110
- COST ESTIMATOR
D.G. Jones International
3 Baldwin Green Common, Suite 202, Woburn, MA 01801
- MEDICAL EQUIPMENT PLANNING
Mitchell Planning
630 Dundee Road, Suite 340, Northbrook, IL 60062

Congress Street Building
22 Bramhall Street
Portland ME 04102

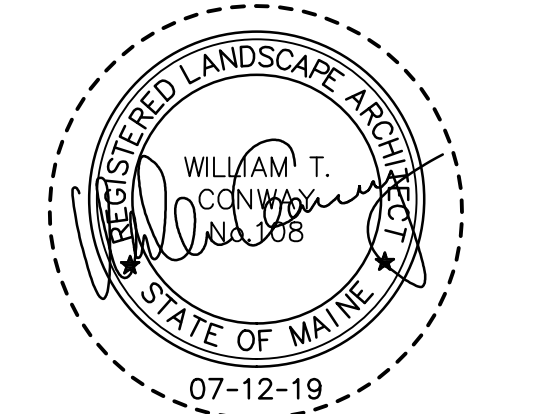

- 1 - NOT USED
- 2 - CONGRESS STREET
- 3 - VISITOR GARAGE
- 4 - EAST TOWER
- 5 - CENTRAL UTILITY PLANT
- 6 - BEAN BUILDING
- 7 - RICHARDS BUILDING
- 8 - MAINE GENERAL BUILDING

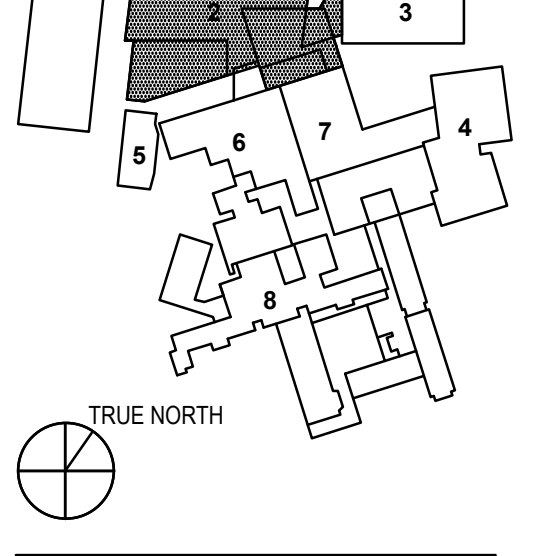

| NO. | ISSUE | DATE |
|------------|------------|------|
| Job Number | 152189.000 | |
| Drawn | MAL | |
| Checked | WTC | |
| Approved | DLR | |

TITLE
SITE PLAN,
MID CONGRESS,
CONGRESS STREET
EXPANSION

C05-03

STRIPING KEY

- SSWL - SOLID SINGLE WHITE LINE
- DSWL - DASHED SINGLE WHITE LINE
- SDYL - SOLID DOUBLE YELLOW LINE

KEY NOTES

- 1) PAVEMENT SAW CUT
- 2) ASPHALT STREET PAVING
- 3) 4" CONCRETE PAVING
- 4) 8" CONCRETE PAVING
- 5) NEW BRICK PAVING
- 6) TACTILE WARNING PLATES 2 FT. X 4 FT.
- 7) RESET SALVAGED GRANITE CURB
- 8) NEW SLOPED GRANITE CURB
- 9) TYP DOWN GRANITE CURB
- 10) 24" SOLID WHITE PAINT BARS, 5 FT. WIDE, SPACED 24" APART
- (2) 4" SOLID YELLOW PAINT LINES
- 12) NEW STREET LIGHT - SEE SITE ELECTRICAL PLAN
- 13) 5 FT. X 10 FT. TREE WELL - GRANITE CURB SET 6" ABOVE SIDEWALK
- 14) METRO BUS STOP LOCATION
- 15) EXISTING TELEPHONE VAULT TO REMAIN
- 16) MMC DIRECTIONAL SIGN - SEE SIGNAGE PLAN
- 17) MMC PRIMARY SIGN ON BATTER WALL - SEE SIGNAGE PLAN
- 18) BATTER RETAINING WALL
- 19) 18" SEAT WALL
- 20) GRANITE STAR - 5 RISERS PER FLIGHT
- 21) STAINLESS STEEL BOLLARD
- 21A) REMOVABLE BOLLARD
- 22) STAINLESS STEEL HANDRAIL
- 23) NEW TYPE 1 GRANITE CURB SET 6" ABOVE PAVING
- 24) STOP SIGN
- 25) BUILDING CANOPY
- 26) EGRESS STAIR - SEE ARCHITECTURAL PLANS
- 27) BRIDGE CONNECTOR - SEE ARCHITECTURAL PLANS
- 28) RESET CURB FLUSH W/STREET
- 29) PARKING LEFT / NO PARKING RIGHT
- 30) PARKING RIGHT / NO PARKING LEFT
- 31) BIKE LANE SYMBOL - WHITE PAINT PER MUTCD STANDARDS
- 32) 2" X 12" GRANITE ACCENT BAND
- 33) 4" X 12" GRANITE ACCENT BAND
- 34) SAW CUT CONTROL JOINT
- 35) METRO BUS STOP SIGN
- 36) 12" WHITE PAINTED STOP BAR
- 37) CONCRETE BLOCK RETAINING WALL
- 38) UTILITY POLE TO REMAIN
- 39) POLE GUY TO REMAIN
- 40) CMP TO SET SIDEWALK GUY
- 41) BUILDING WALL EXTENSION - SEE ARCHITECTURAL PLANS
- 42) SHARED BIKE LANE SYMBOL - WHITE PAINT PER MUTCD STANDARDS
- 43) LEFT TURN ARROW - WHITE PAINT PER MUTCD STANDARDS
- 44) REPLACE TOP OF CATCH BASIN WITH NEW ECCENTRIC CONE, ROTATE COVER OUT OF CROSSWALK STRIPING TO EXTENT PRACTICABLE