


NO.	ISSUE	DATE
Job Number	MAL	152189.000
Drawn	WTC	
Checked	DLR	
Approved		

TITLE  
**SITE PLAN,  
LOWER CONGRESS,  
CONGRESS STREET  
EXPANSION**

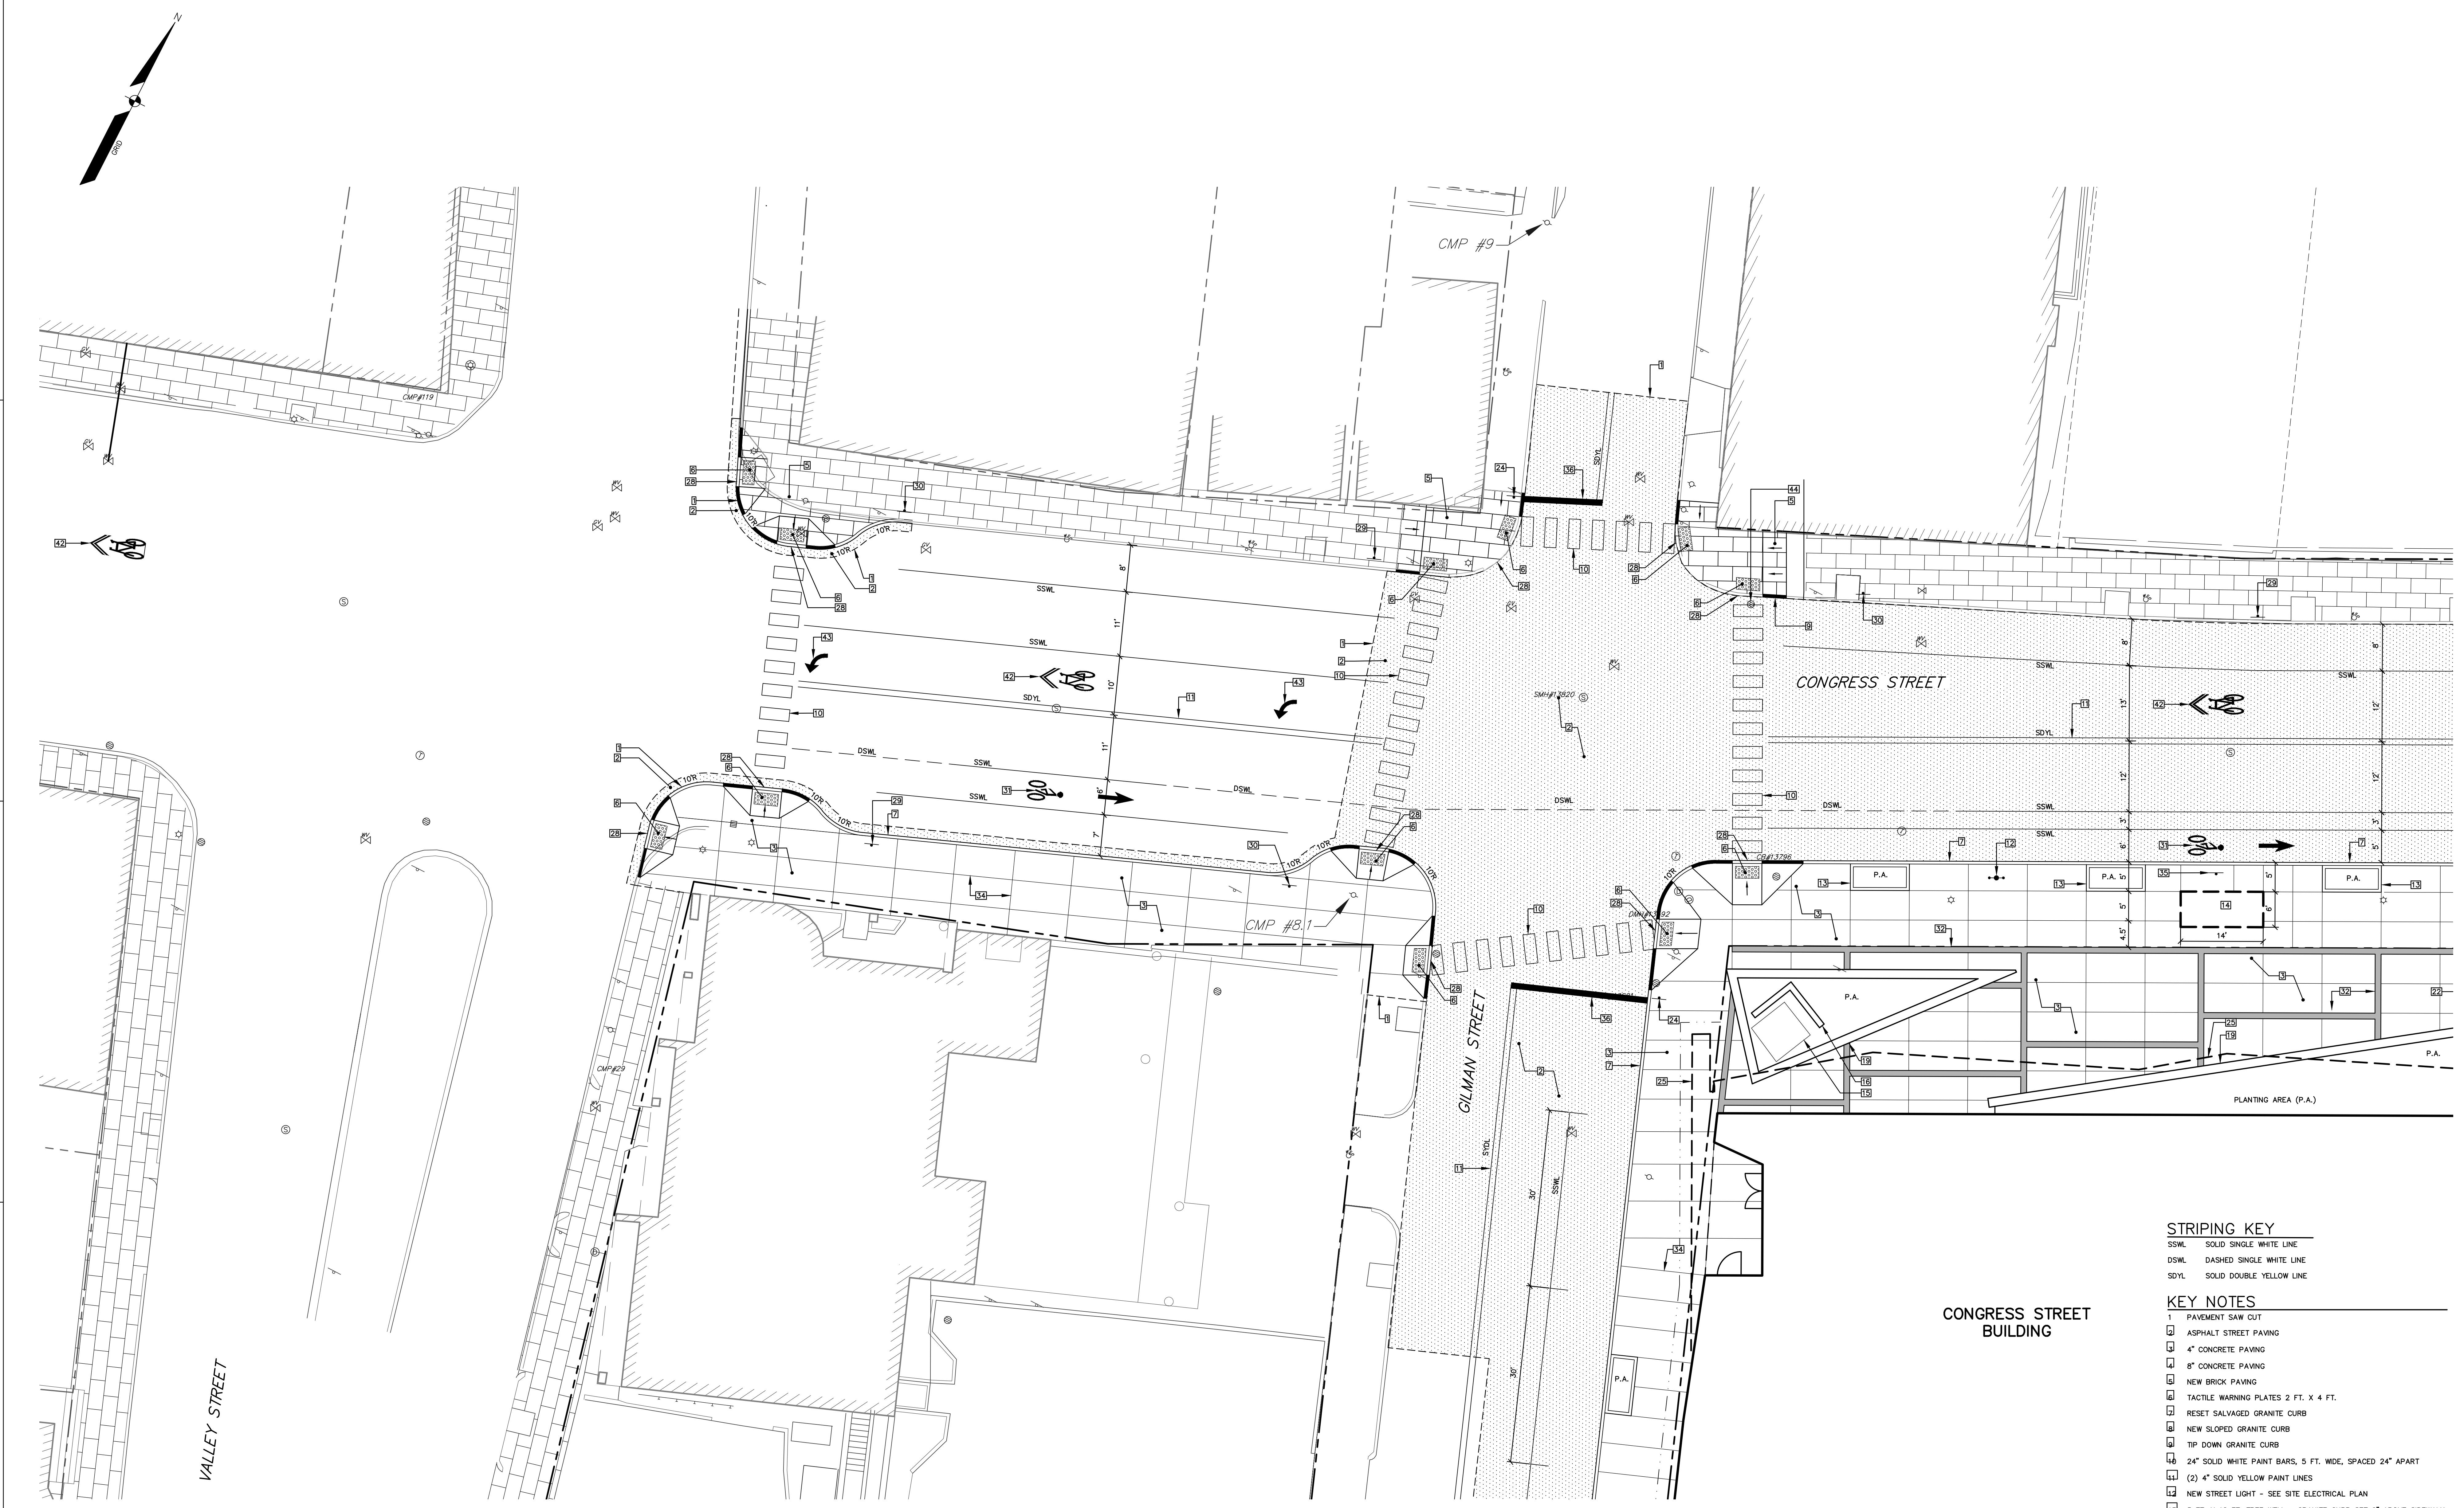

**STRIPING KEY**  
SSWL SOLID SINGLE WHITE LINE  
DSWL DASHED SINGLE WHITE LINE  
SDYL SOLID DOUBLE YELLOW LINE

- KEY NOTES**
- 1 PAVEMENT SAW CUT
  - 2 ASPHALT STREET PAVING
  - 3 4" CONCRETE PAVING
  - 4 8" CONCRETE PAVING
  - 5 NEW BRICK PAVING
  - 6 TACTILE WARNING PLATES 2 FT. X 4 FT.
  - 7 RESET SALVAGED GRANITE CURB
  - 8 NEW SLOPED GRANITE CURB
  - 9 TIP DOWN GRANITE CURB
  - 10 24" SOLID WHITE PAINT BARS, 5 FT. WIDE, SPACED 24" APART
  - 11 (2) 4" SOLID YELLOW PAINT LINES
  - 12 NEW STREET LIGHT - SEE SITE ELECTRICAL PLAN
  - 13 5 FT. X 10 FT, TREE WELL - GRANITE CURB SET 6" ABOVE SIDEWALK
  - 14 METRO BUS STOP LOCATION
  - 15 EXISTING TELEPHONE VAULT TO REMAIN
  - 16 MMC DIRECTIONAL SIGN - SEE SIGNAGE PLAN
  - 17 MMC PRIMARY SIGN ON BATTER WALL - SEE SIGNAGE PLAN
  - 18 BATTER RETAINING WALL
  - 19 18" SEAT WALL
  - 20 GRANITE STAIR - 5 RISERS PER FLIGHT
  - 21 STAINLESS STEEL BOLLARD
  - 22 STAINLESS STEEL HANDRAIL
  - 23 NEW TYPE 1 GRANITE CURB SET 6" ABOVE PAVING
  - 24 STOP SIGN
  - 25 BUILDING CANOPY
  - 26 EGRESS STAIR - SEE ARCHITECTURAL PLANS
  - 27 BRIDGE CONNECTOR - SEE ARCHITECTURAL PLANS
  - 28 RESET CURB FLUSH W/STREET
  - 29 PARKING LEFT / NO PARKING RIGHT
  - 30 PARKING RIGHT / NO PARKING LEFT
  - 31 BIKE LANE SYMBOL - WHITE PAINT PER MUTCD STANDARDS
  - 32 2" X 12" GRANITE ACCENT BAND
  - 33 4" X 12" GRANITE ACCENT BAND
  - 34 SAW CUT CONTROL JOINT
  - 35 METRO BUS STOP SIGN
  - 36 12" WHITE PAINTED STOP BAR
  - 37 CONCRETE BLOCK RETAINING WALL
  - 38 UTILITY POLE TO REMAIN
  - 39 POLE GUY TO REMAIN
  - 40 CMP TO SET SIDEWALK GUY
  - 41 BUILDING WALL EXTENSION - SEE ARCHITECTURAL PLANS
  - 42 SHARED BIKE LANE SYMBOL - WHITE PAINT PER MUTCD STANDARDS
  - 43 LEFT TURN ARROW - WHITE PAINT PER MUTCD STANDARDS
  - 44 REPLACE TOP OF CATCH BASIN WITH NEW ECCENTRIC CONE. ROTATE COVER OUT OF CROSSWALK STRIPING TO EXTENT PRACTICABLE

