


Plan View

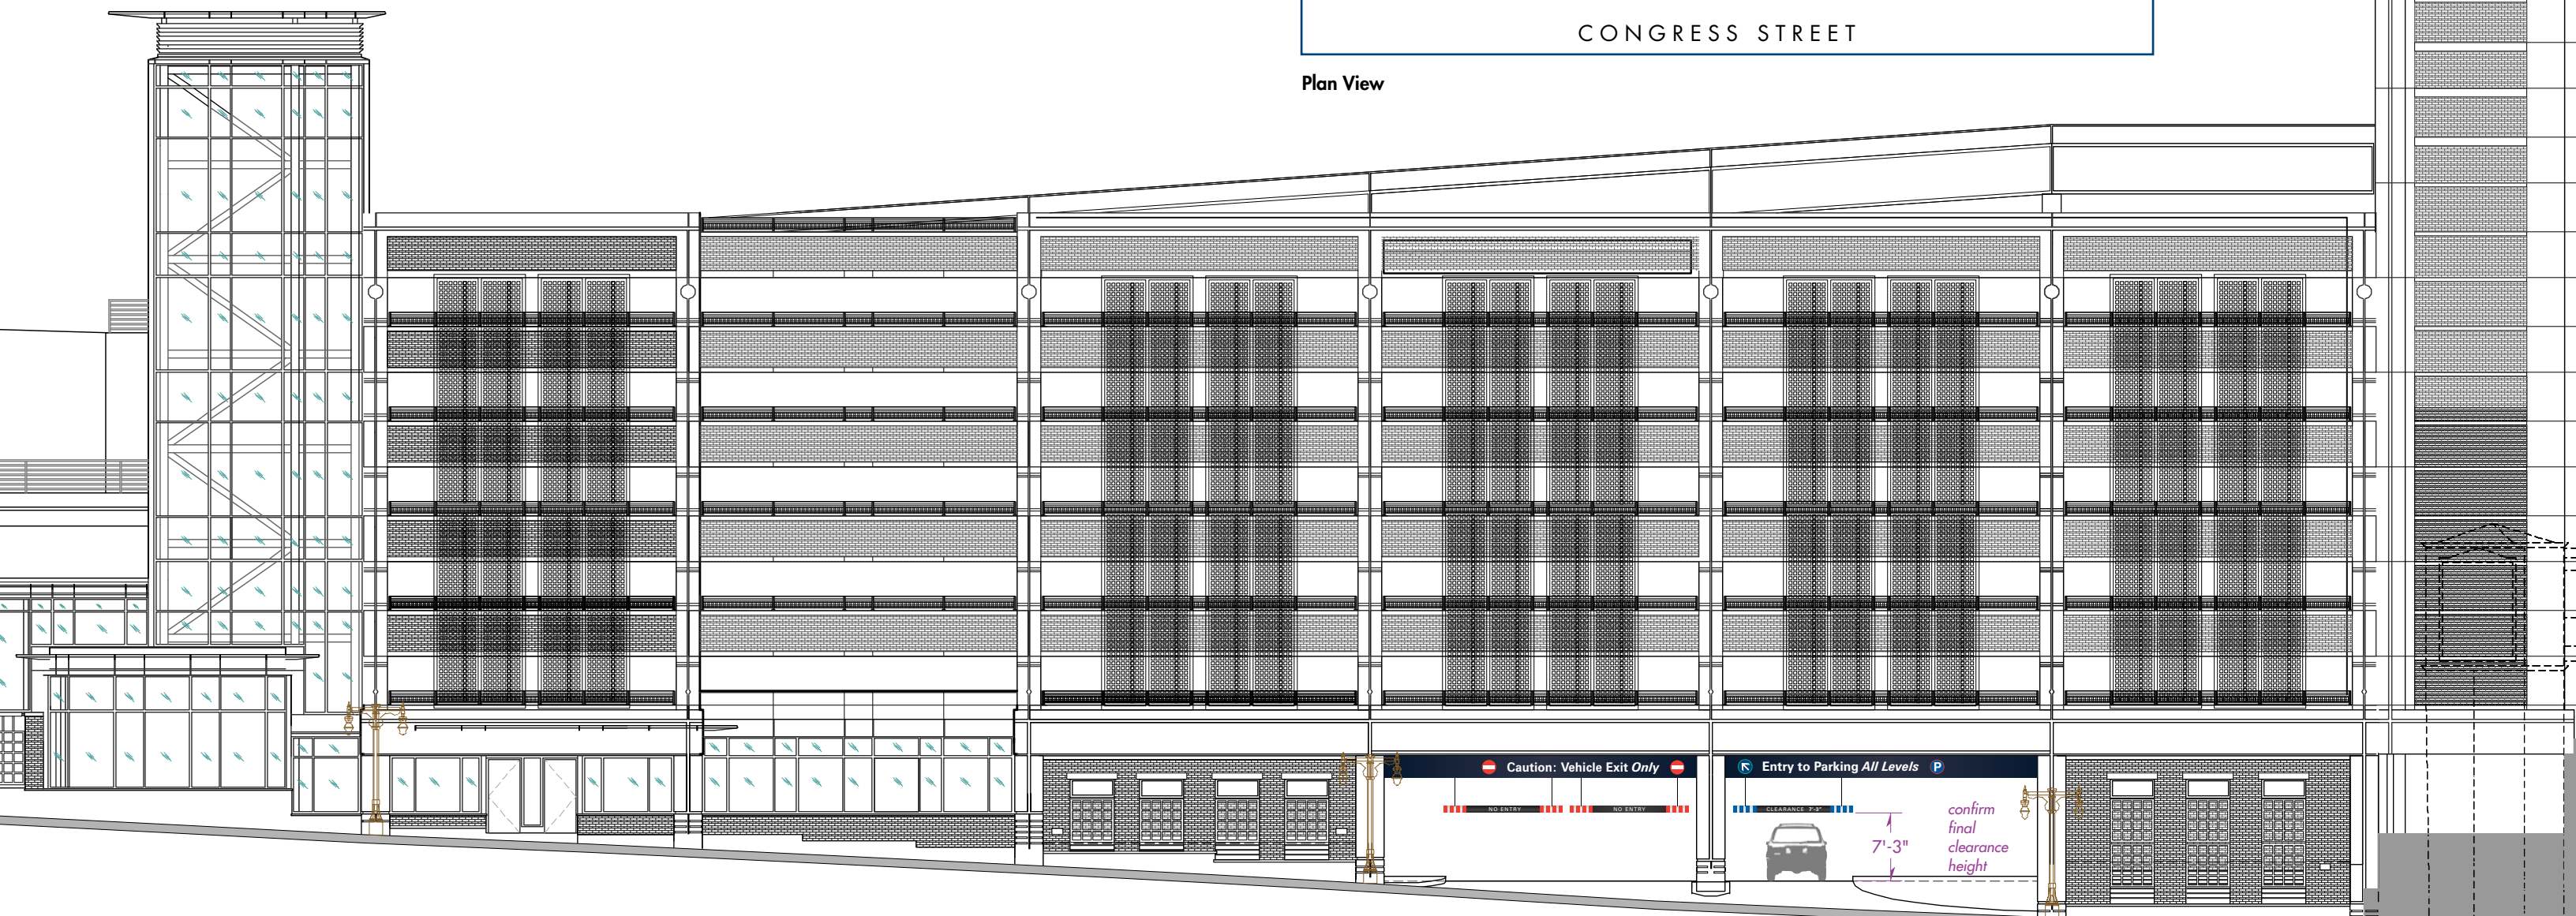

P1 Parking Garage Entry ID 1 Congress Street suspended/illuminated
 A Scale: 1/16" = 1'-0"