



# Maine Medical Center

## GILMAN STREET GARAGE VESTIBULES

Portland, Maine  
MMC Project No. 211034

ISSUED FOR CONSTRUCTION

### CODE COMPLIANCE INFORMATION

#### APPLICABLE CODES AND GUIDELINES

INTERNATIONAL BUILDING CODE (IBC) 2003 EDITION  
NFPA 101 LIFE SAFETY CODE, 2006 EDITION  
AMERICANS WITH DISABILITIES ACT (ADA)  
AIA GUIDELINES FOR DESIGN AND CONSTRUCTION OF  
HEALTHCARE FACILITIES, 2006 EDITION

#### EXISTING CONSTRUCTION TYPE

IBC - TYPE 1A  
NFPA - TYPE 1 (3,3,2)

#### OCCUPANCY CLASSIFICATION

IBC - LOW HAZARD STORAGE S-2

### DRAWING INDEX

#### ARCHITECTURAL

GI000 COVER SHEET  
A101 REMOVALS PLANS AND FLOOR PLANS  
A102 INTERIOR ELEVATIONS  
A103 INTERIOR ELEVATIONS  
A104 REFLECTED CEILING PLANS, REMOVALS PLANS  
A105 SCHEDULES, DETAILS  
A106 DETAILS, ADD ALTERNATES

#### ELECTRICAL

E-100 ELECTRICAL PLANS

### PROJECT LOCATION:

GILMAN STREET GARAGE LEVELS P7 AND P8  
MAINE MEDICAL CENTER (BRAMHALL CAMPUS)  
22 BRAMHALL STREET  
PORTLAND, ME 04102

### DESIGN GROUP COLLABORATIVE ARCHITECTURE DESIGN + PLANNING


22 Free Street Suite 303  
PORTLAND, MAINE 04101  
T (207) 699-3300  
F (207) 669-3310

---	---	---
---	---	---
---	---	---
---	---	---

REV.	DESCRIPTION	DATE
------	-------------	------

ISSUED FOR CONSTRUCTION  
8/03/11

CURRENT ISSUE STATUS:

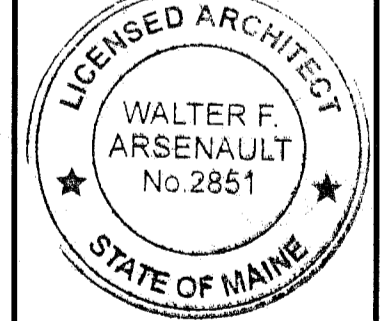


**DESIGN GROUP COLLABORATIVE**  
ARCHITECTURE  
DESIGN + PLANNING  
22 FREE STREET  
PORTLAND, MAINE 04101  
(207) 699-3300

MAINE MEDICAL CENTER  
GILMAN STREET GARAGE  
VESTIBULES  
PORTLAND, MAINE

COVER SHEET

SHEET TITLE:	
DATE: 6/13/11	GRAPHIC SCALE:
SCALE: AS NOTED	SHEET No.
PROJECT NO. 112001	
DRAWN BY: WFA	
X/E OF RECORD: WFA	

# GI000