


E1 INTERIOR ELEVATION

3/8" = 1'-0"

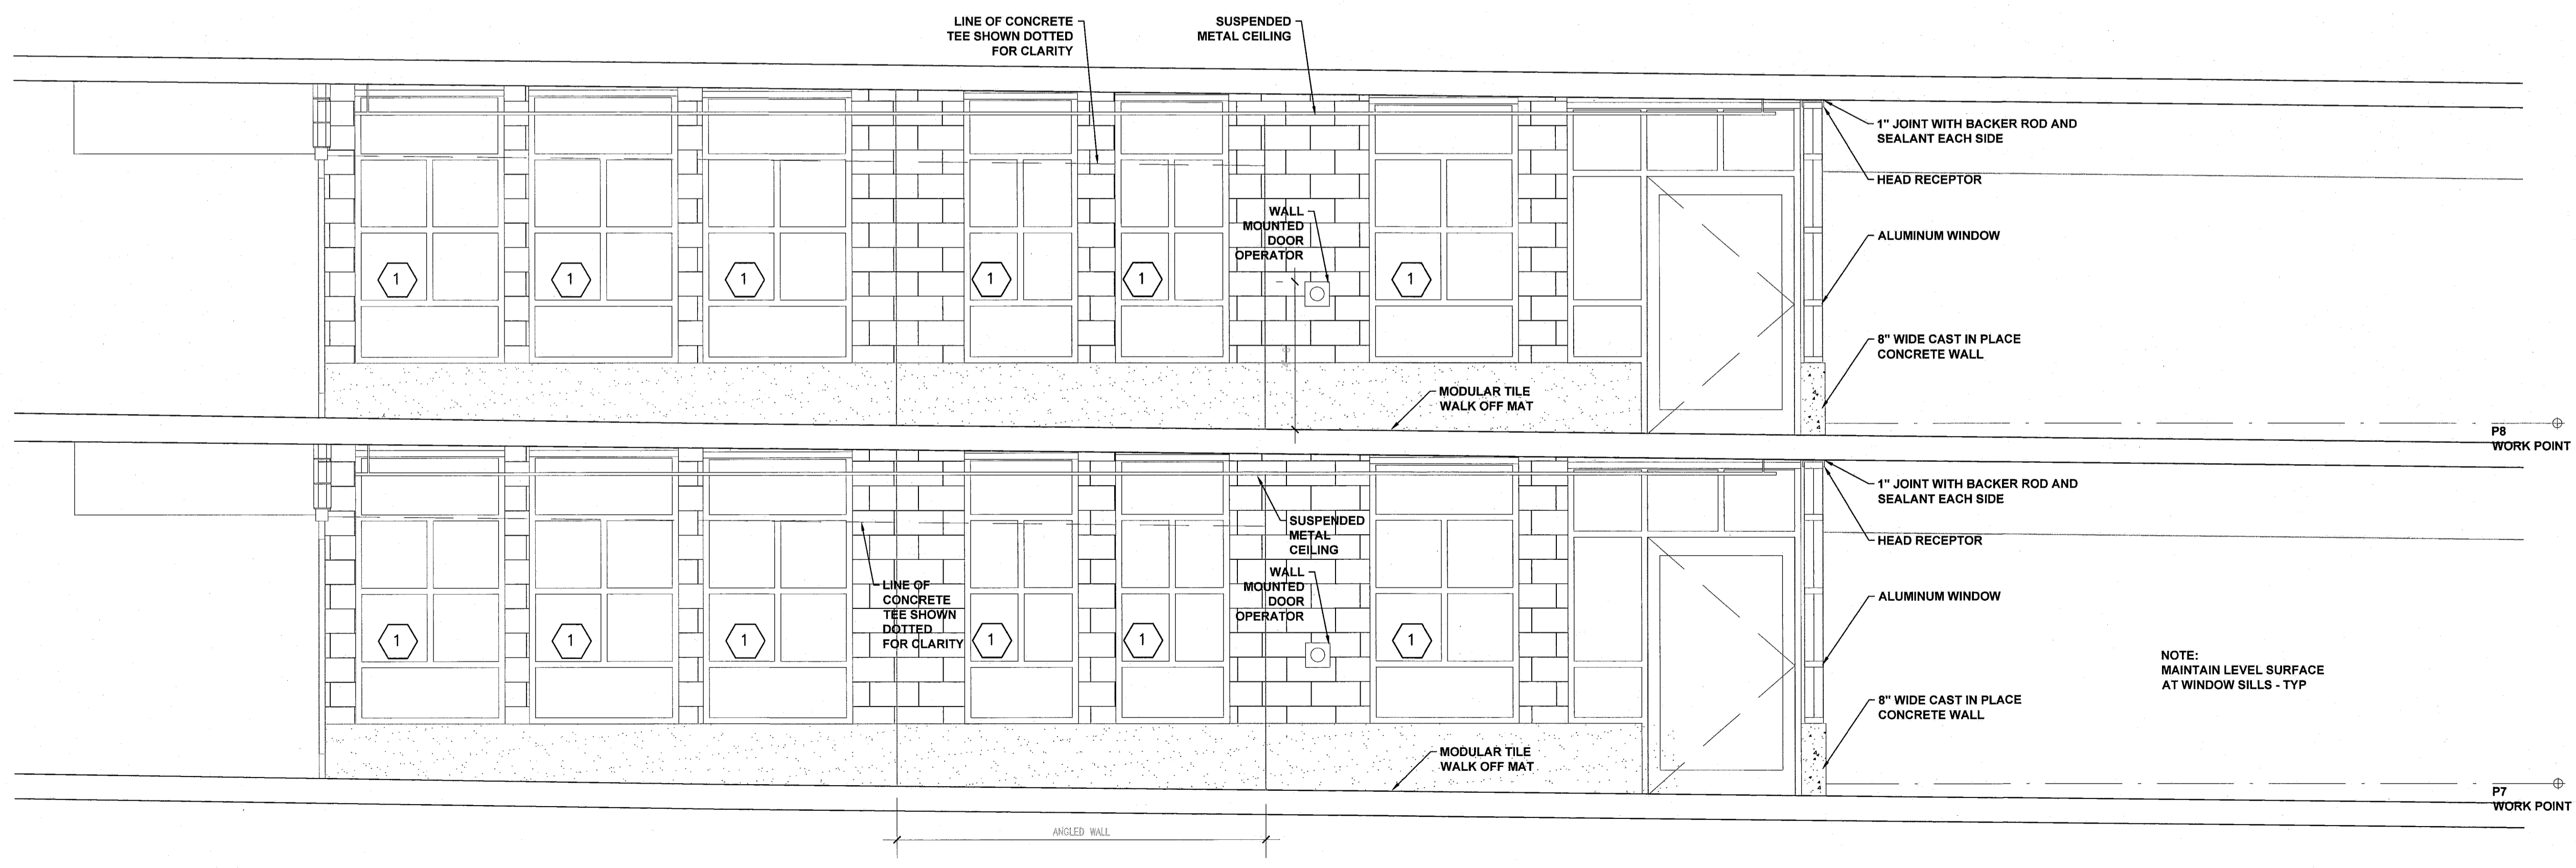


A1 INTERIOR ELEVATION

3/8" = 1'-0"

REV.	DESCRIPTION

ISSUED FOR CONSTRUCTION
08.03.2011

CURRENT ISSUE STATUS:

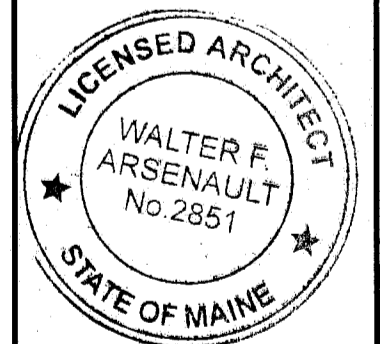

DESIGN GROUP COLLABORATIVE
ARCHITECTURE DESIGN + PLANNING
22 FREE STREET
PORTLAND, MAINE 04101
(207) 699-3300

MAINE MEDICAL CENTER
GILMAN STREET GARAGE
VESTIBULES
PORTLAND, MAINE

INTERIOR ELEVATIONS

SHEET TITLE:	08.03.2011	GRAPHIC SCALE:	0' 1'
DATE:	3/8" = 1'-0"	SCALE:	
PROJECT NO.:	112001	SHEET NO.:	A 102
DRAWN BY:	WFA		
A/E OF RECORD:	WFA		