


NOTE: MAINTAIN LEVEL SURFACE AT WINDOW SILLS - TYP

E1 INTERIOR ELEVATION

3/8" = 1'-0"

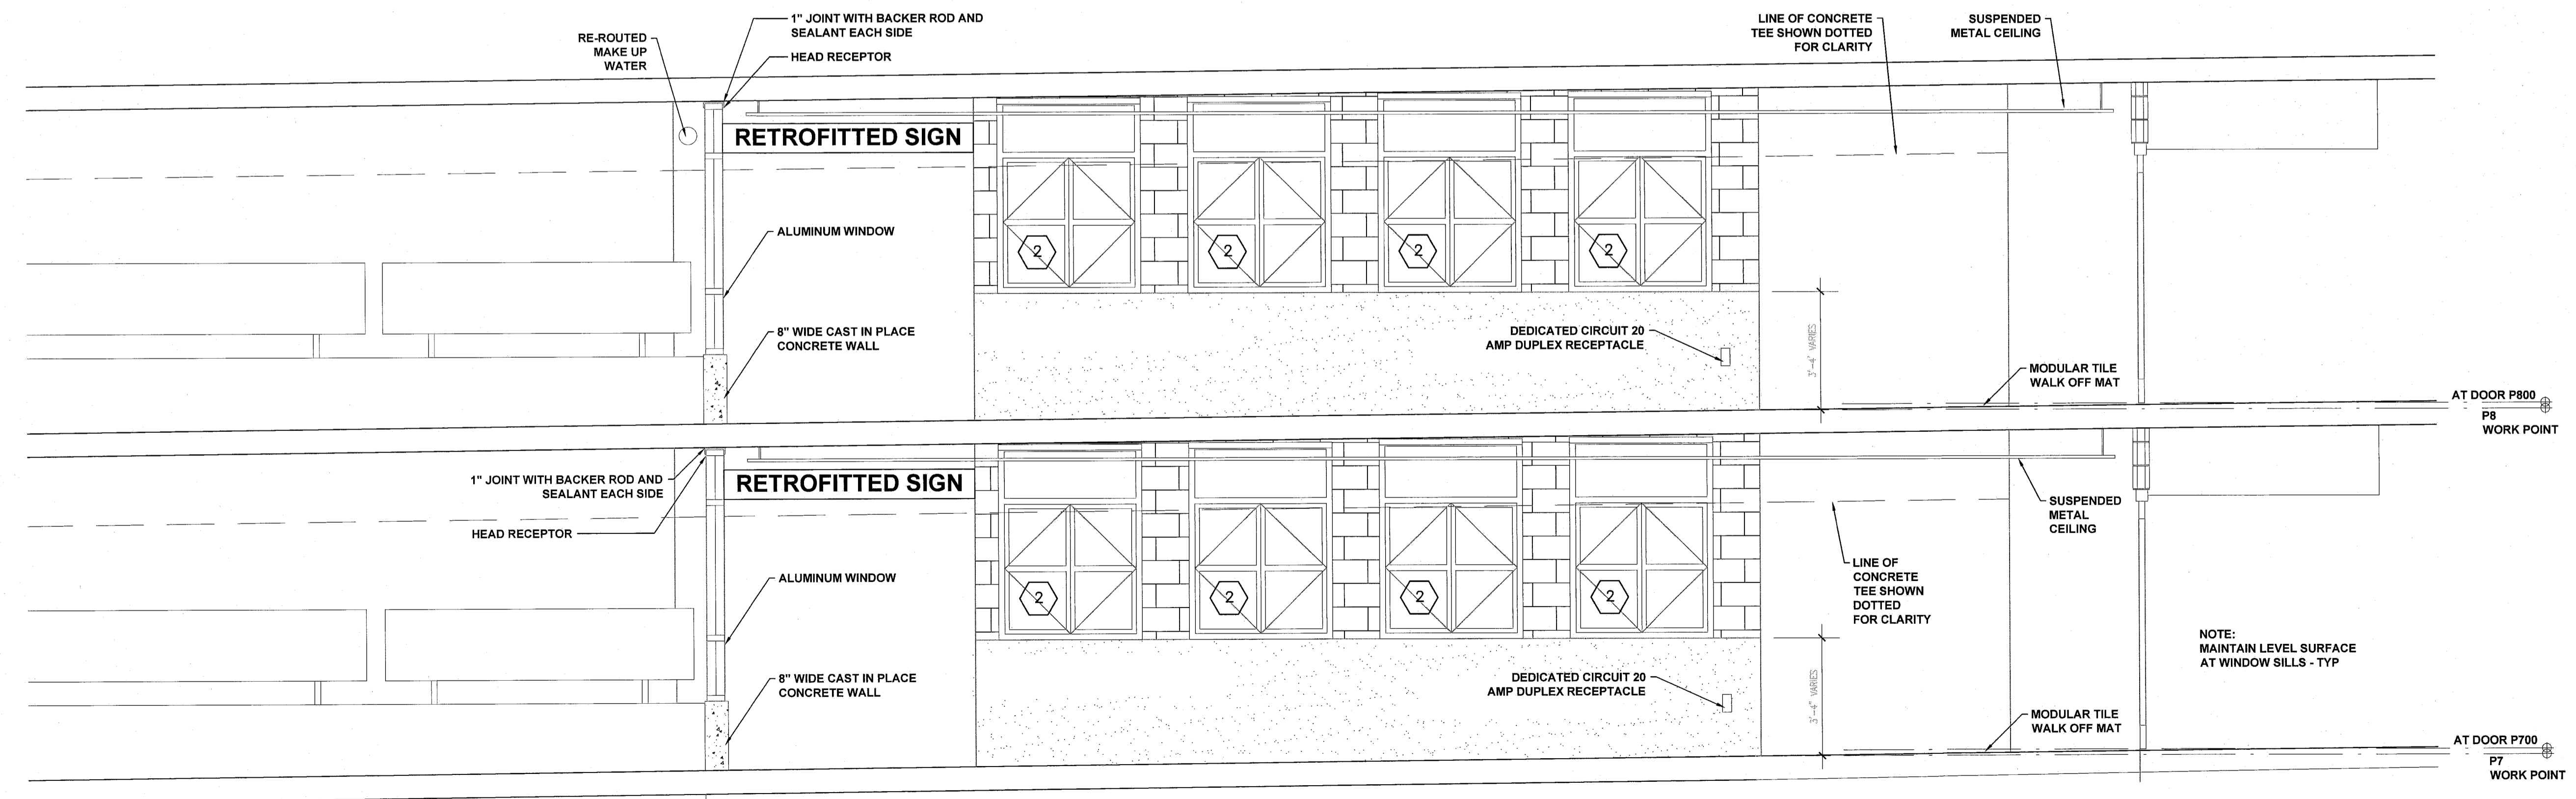

NOTE: MAINTAIN LEVEL SURFACE AT WINDOW SILLS - TYP


A1 INTERIOR ELEVATION

3/8" = 1'-0"

REV.	DESCRIPTION

ISSUED FOR CONSTRUCTION
08.03.2011

CURRENT ISSUE STATUS:

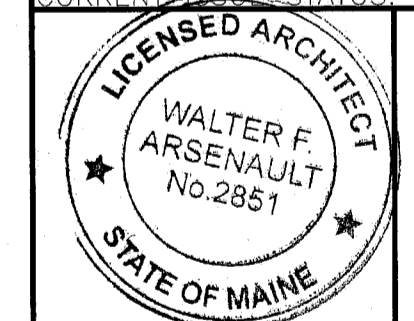

DESIGN GROUP COLLABORATIVE
ARCHITECTURE DESIGN + PLANNING
22 FREE STREET
PORTLAND, MAINE 04101
(207) 699-3300

MAINE MEDICAL CENTER
GILMAN STREET GARAGE
VESTIBULES
PORTLAND, MAINE

INTERIOR ELEVATIONS

SHEET TITLE:	DATE:	08.03.2011	GRAPHIC SCALE:	1"
SCALE:	3/8" = 1'-0"			
PROJECT NO.:	112001	SHEET NO.:	A 103	
DRAWN BY:	WFA			
A/E OF RECORD:	WFA			