


ABBREVIATIONS




SYMBOLS LEGEND

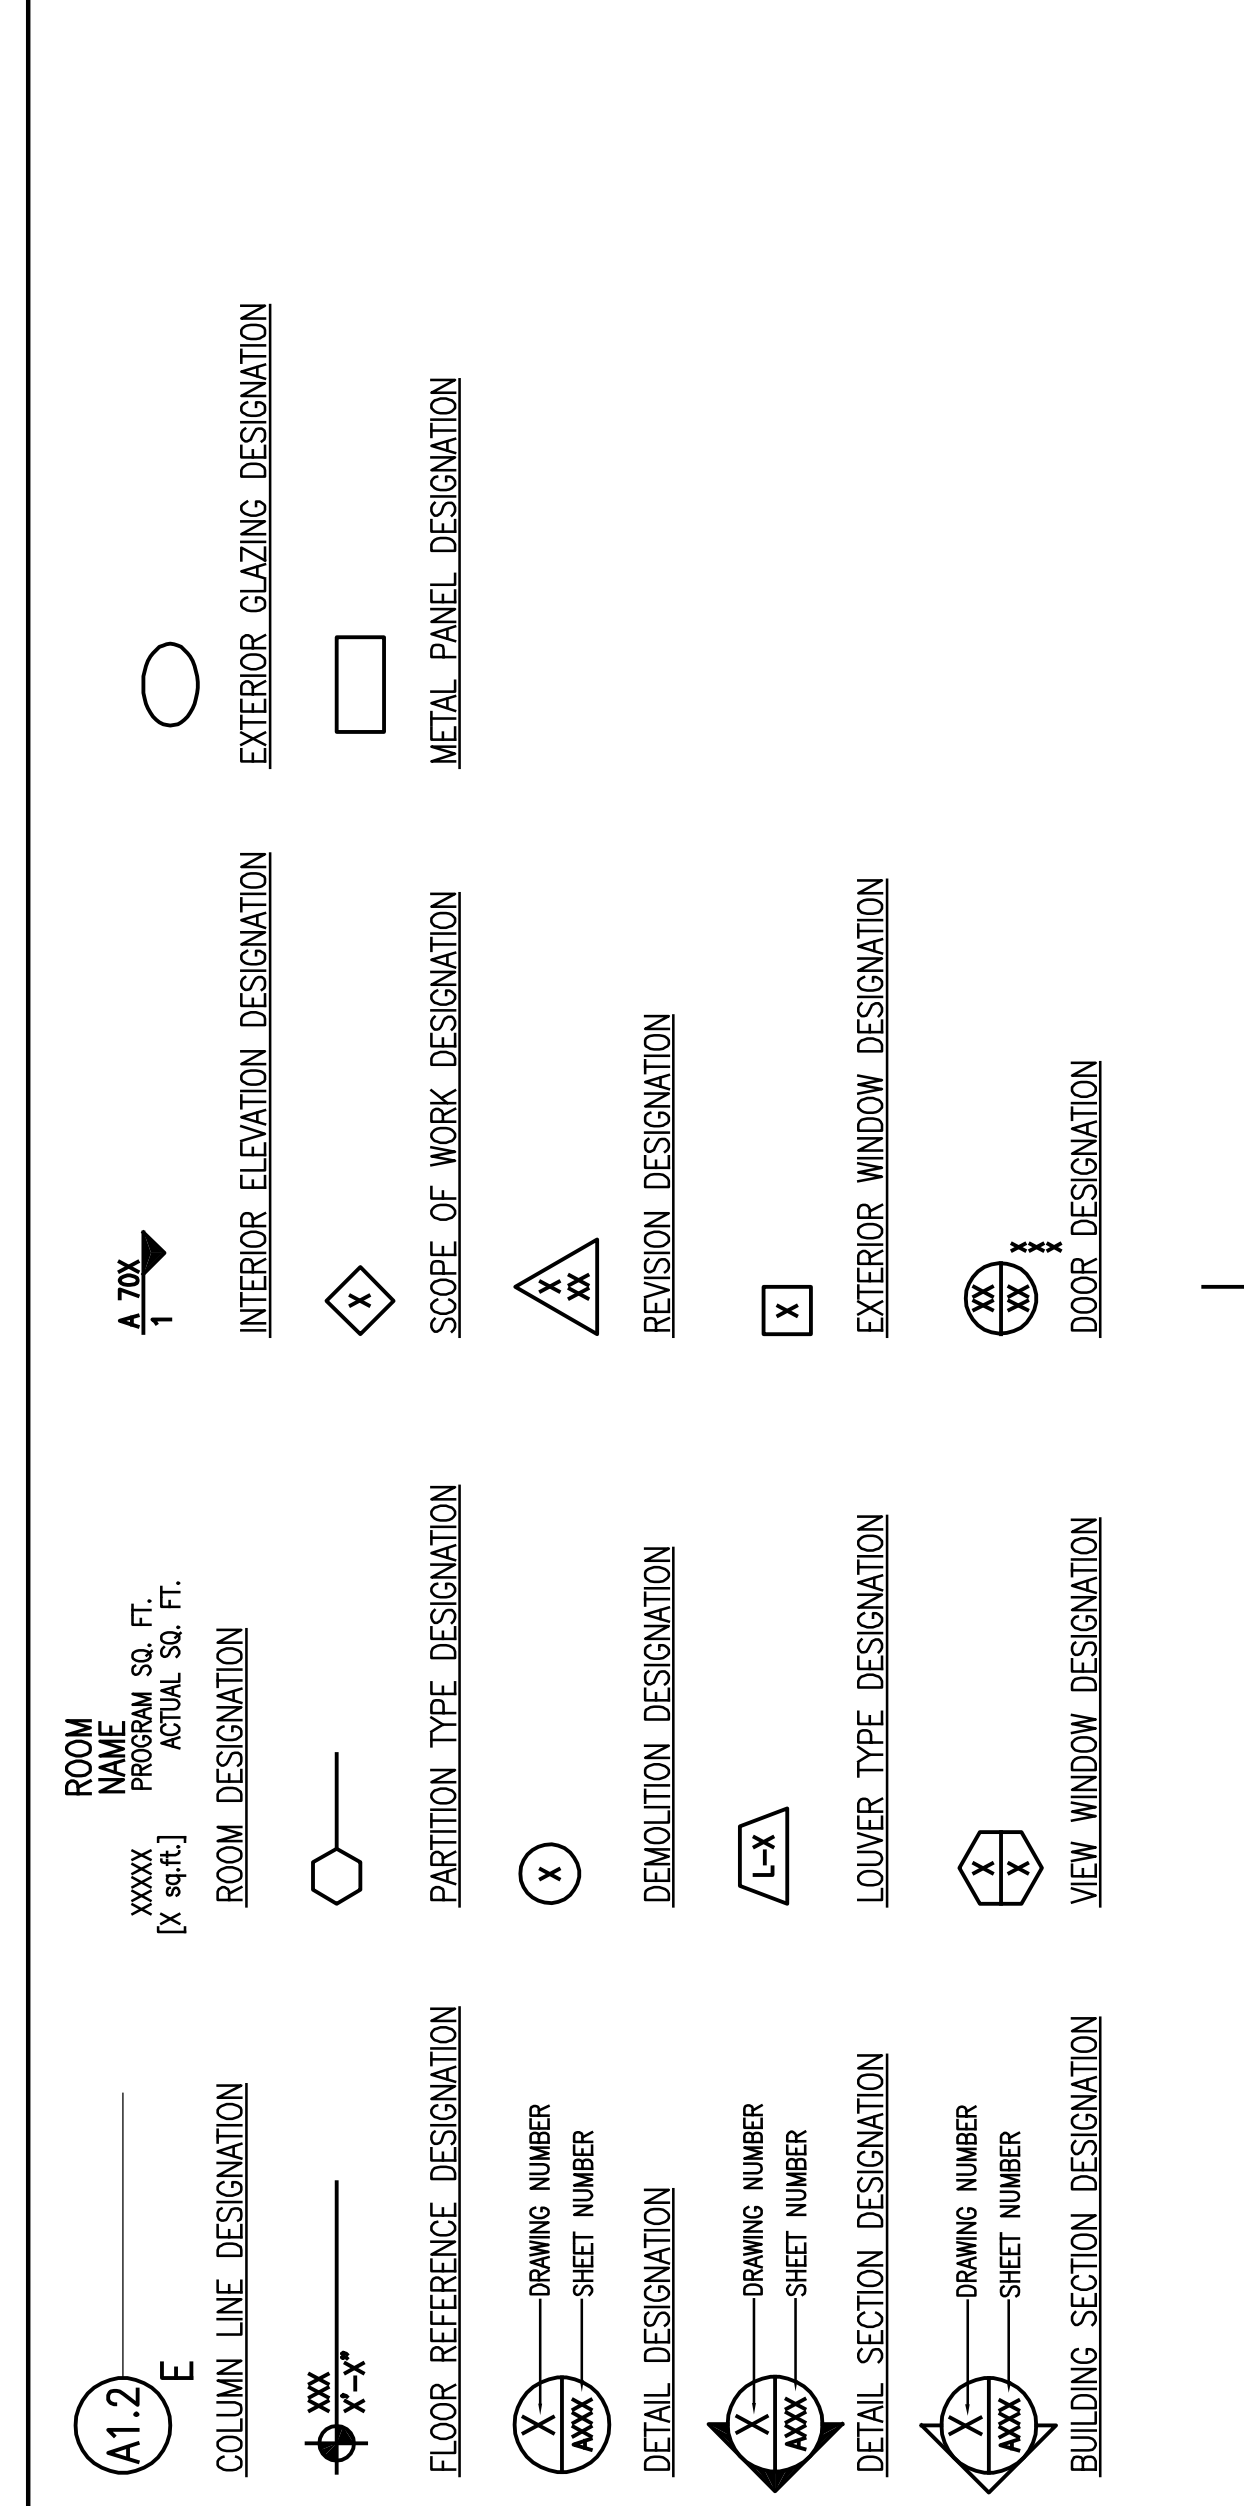


GENERAL NOTES

GENERAL NOTES FOR REMOVAL: 1. VERIFY ALL EXISTING CONDITIONS IN THE FIELD. 2. REMOVE ALL EXISTING PARTITIONS... GENERAL CONSTRUCTION NOTES: 1. ALL DIMENSIONS ARE TO CENTERLINE OF PARTITION OR FACE OF CMU UNLESS OTHERWISE NOTED.

MATERIALS LEGEND (NEW CONSTRUCTION)

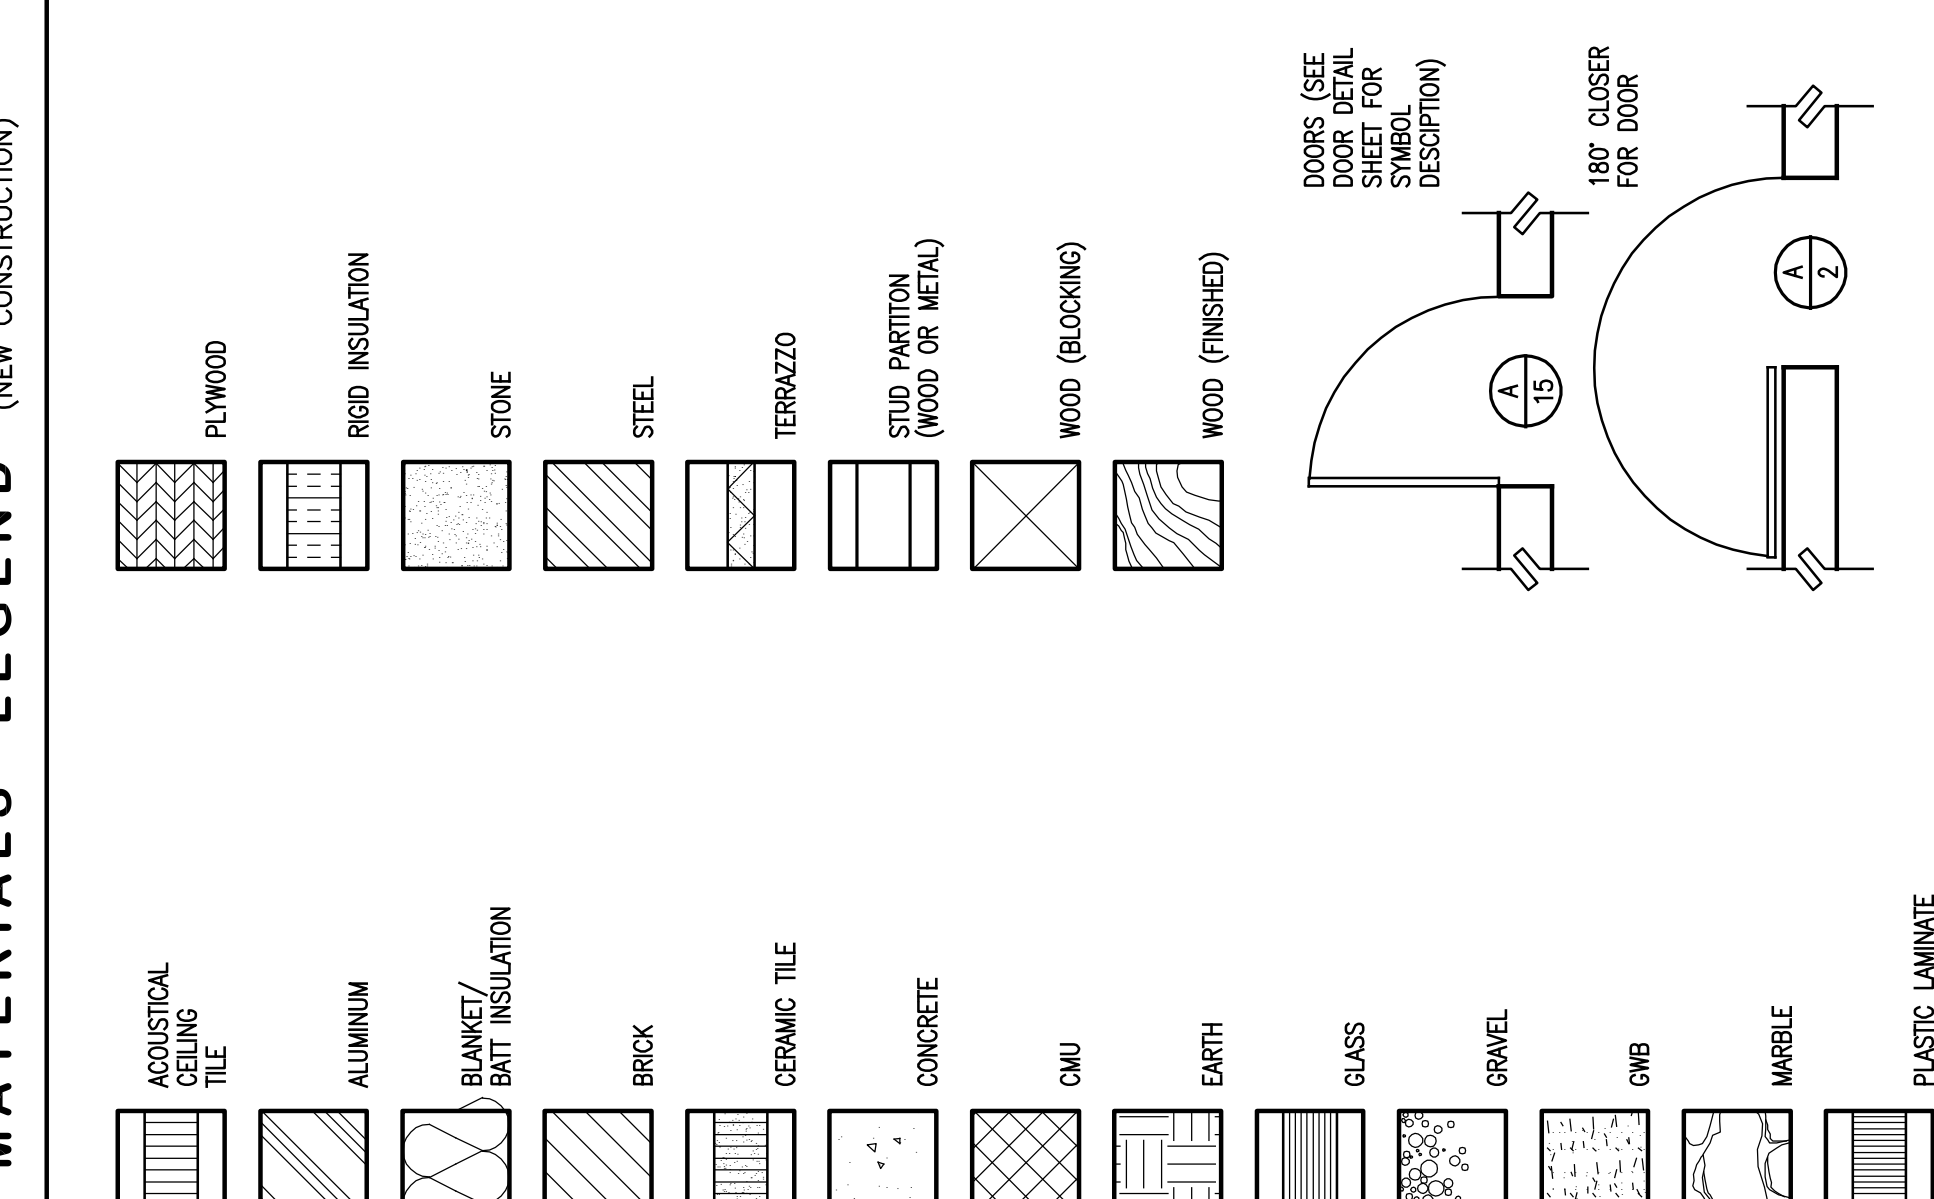

MATERIALS LEGEND (EXISTING CONSTRUCTION)

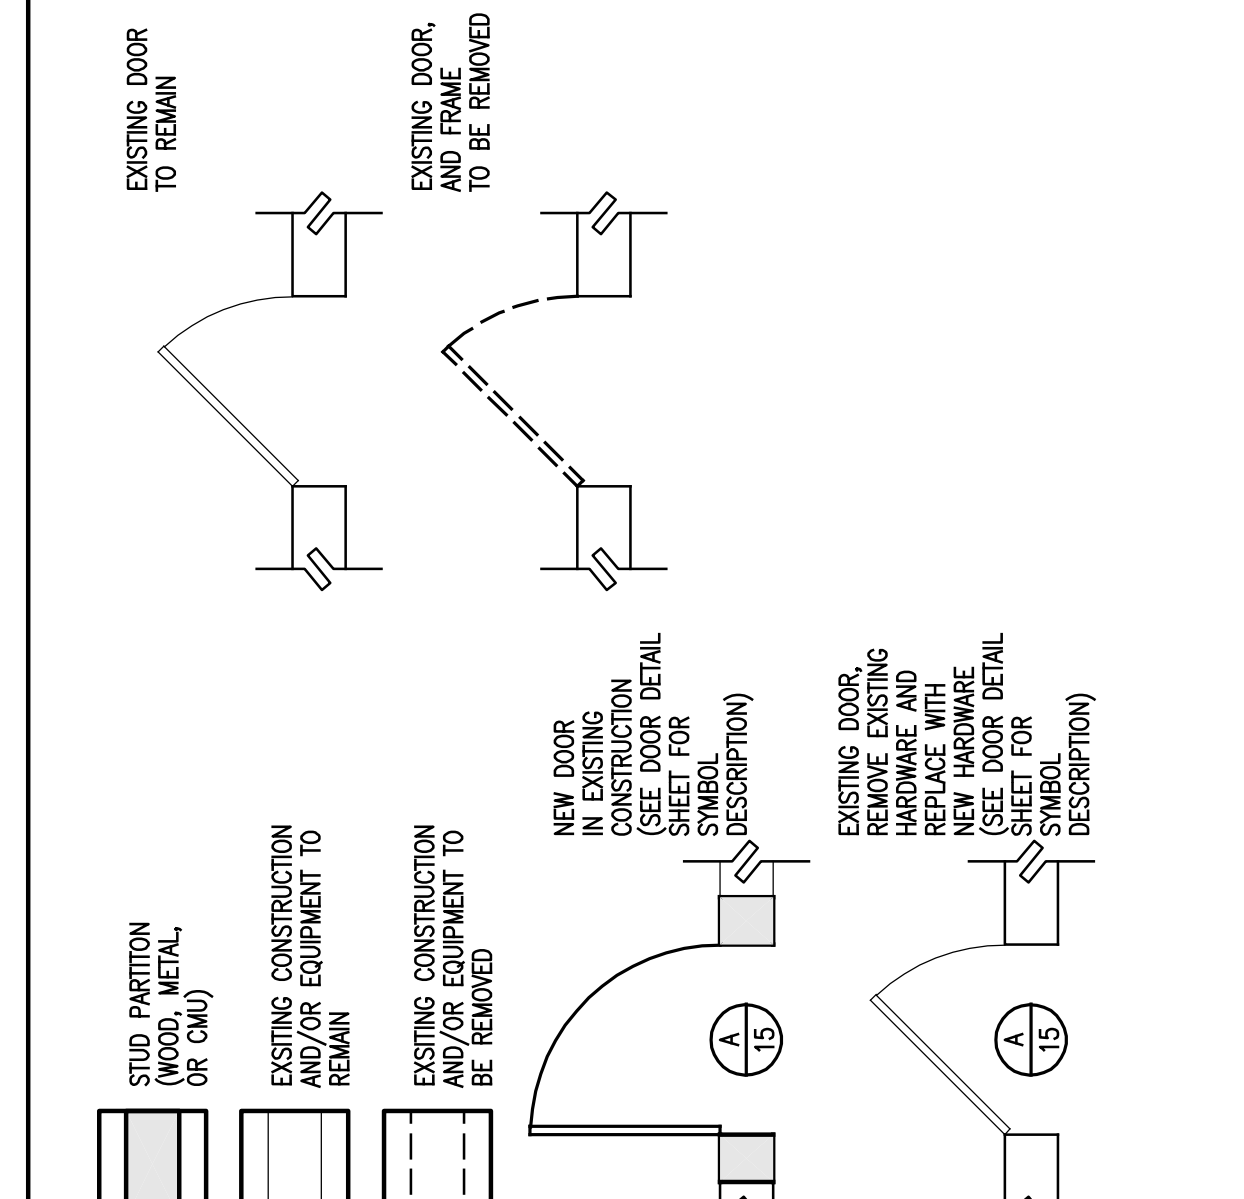

LIFE SAFETY NOTES

Table with columns for Floor, New Addition SF, and Renovation Add'l SF. Includes a note: 'ALL EXISTING STATE AND LOCAL CODES AND WHICH ARE IN EFFECT AT THE TIME OF INSTALLATION ARE TO BE MAINTAINED AND TO MEET ALL REQUIREMENTS THAT APPLY TO THEM.' Occupancy: BOA 1989 303.3, USE GROUP I-2, INSTITUTIONAL.


APPLICABLE CODES

EDITION TITLE: 2000 NFPA 101 Life Safety Code, 2000 IBC Building Code, 1989 BOCA National Building Code, 1993 BOCA National Mechanical Code, etc.

DRAWING INDEX

Table listing drawing titles and sheet numbers: ARCHITECTURAL DRAWINGS (COVER, G001 - GENERAL NOTES AND DRAWING INDEX), MECHANICAL DRAWINGS (H001 - HVAC LEGEND, H200 - HVAC MEASUREMENT LEVEL DEDUCTION AND NEW WORK), ELECTRICAL DRAWINGS (E001 - ELECTRICAL LEGEND, E200 - ELECTRICAL BASINMENT LIGHTING PLAN), PLUMBING DRAWINGS (P001 - PLUMBING/MEDICAL GAS LEGENDS, P200 - PLUMBING/MEDICAL GAS BASINMENT PARTIAL FLOOR PLANS).

General Notes:

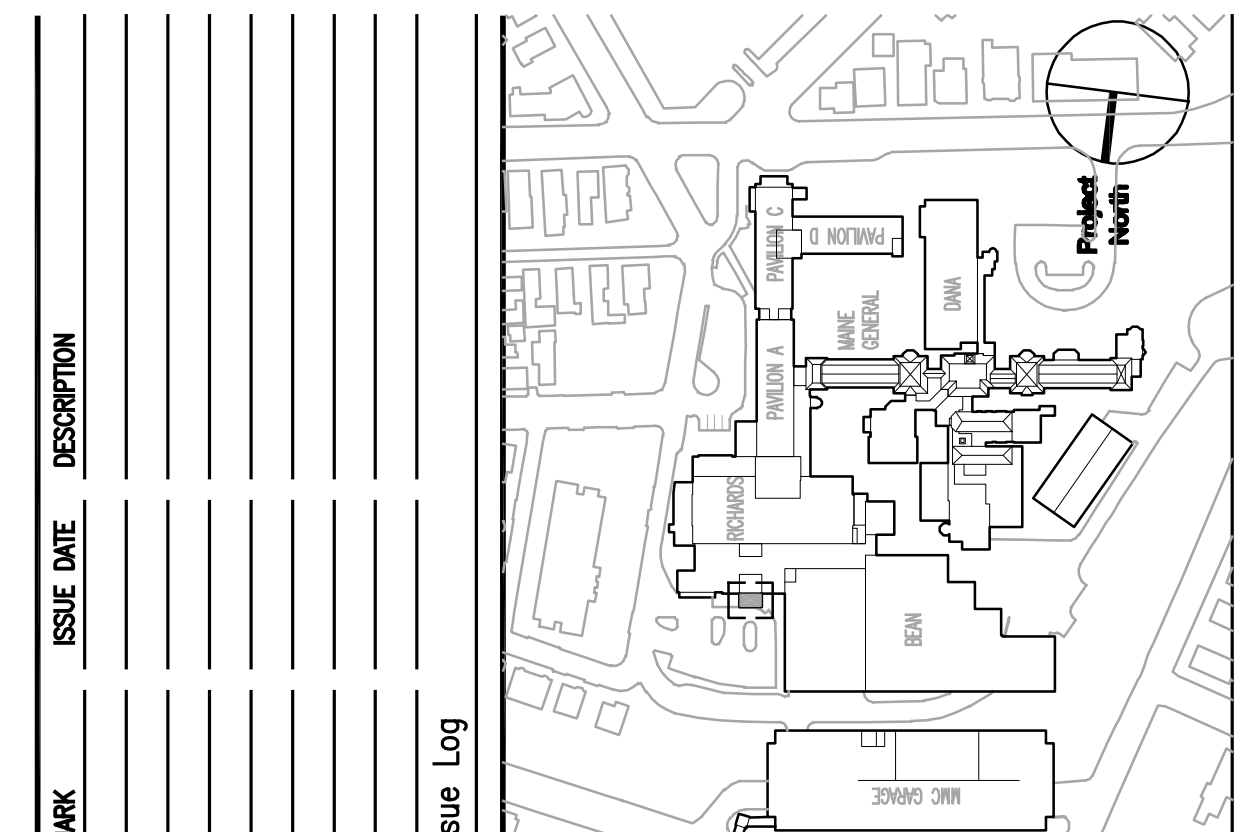

Maine Medical Center ED Pediatric Exam Renovation Portland, Maine. Includes a scale bar and project details.