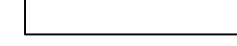

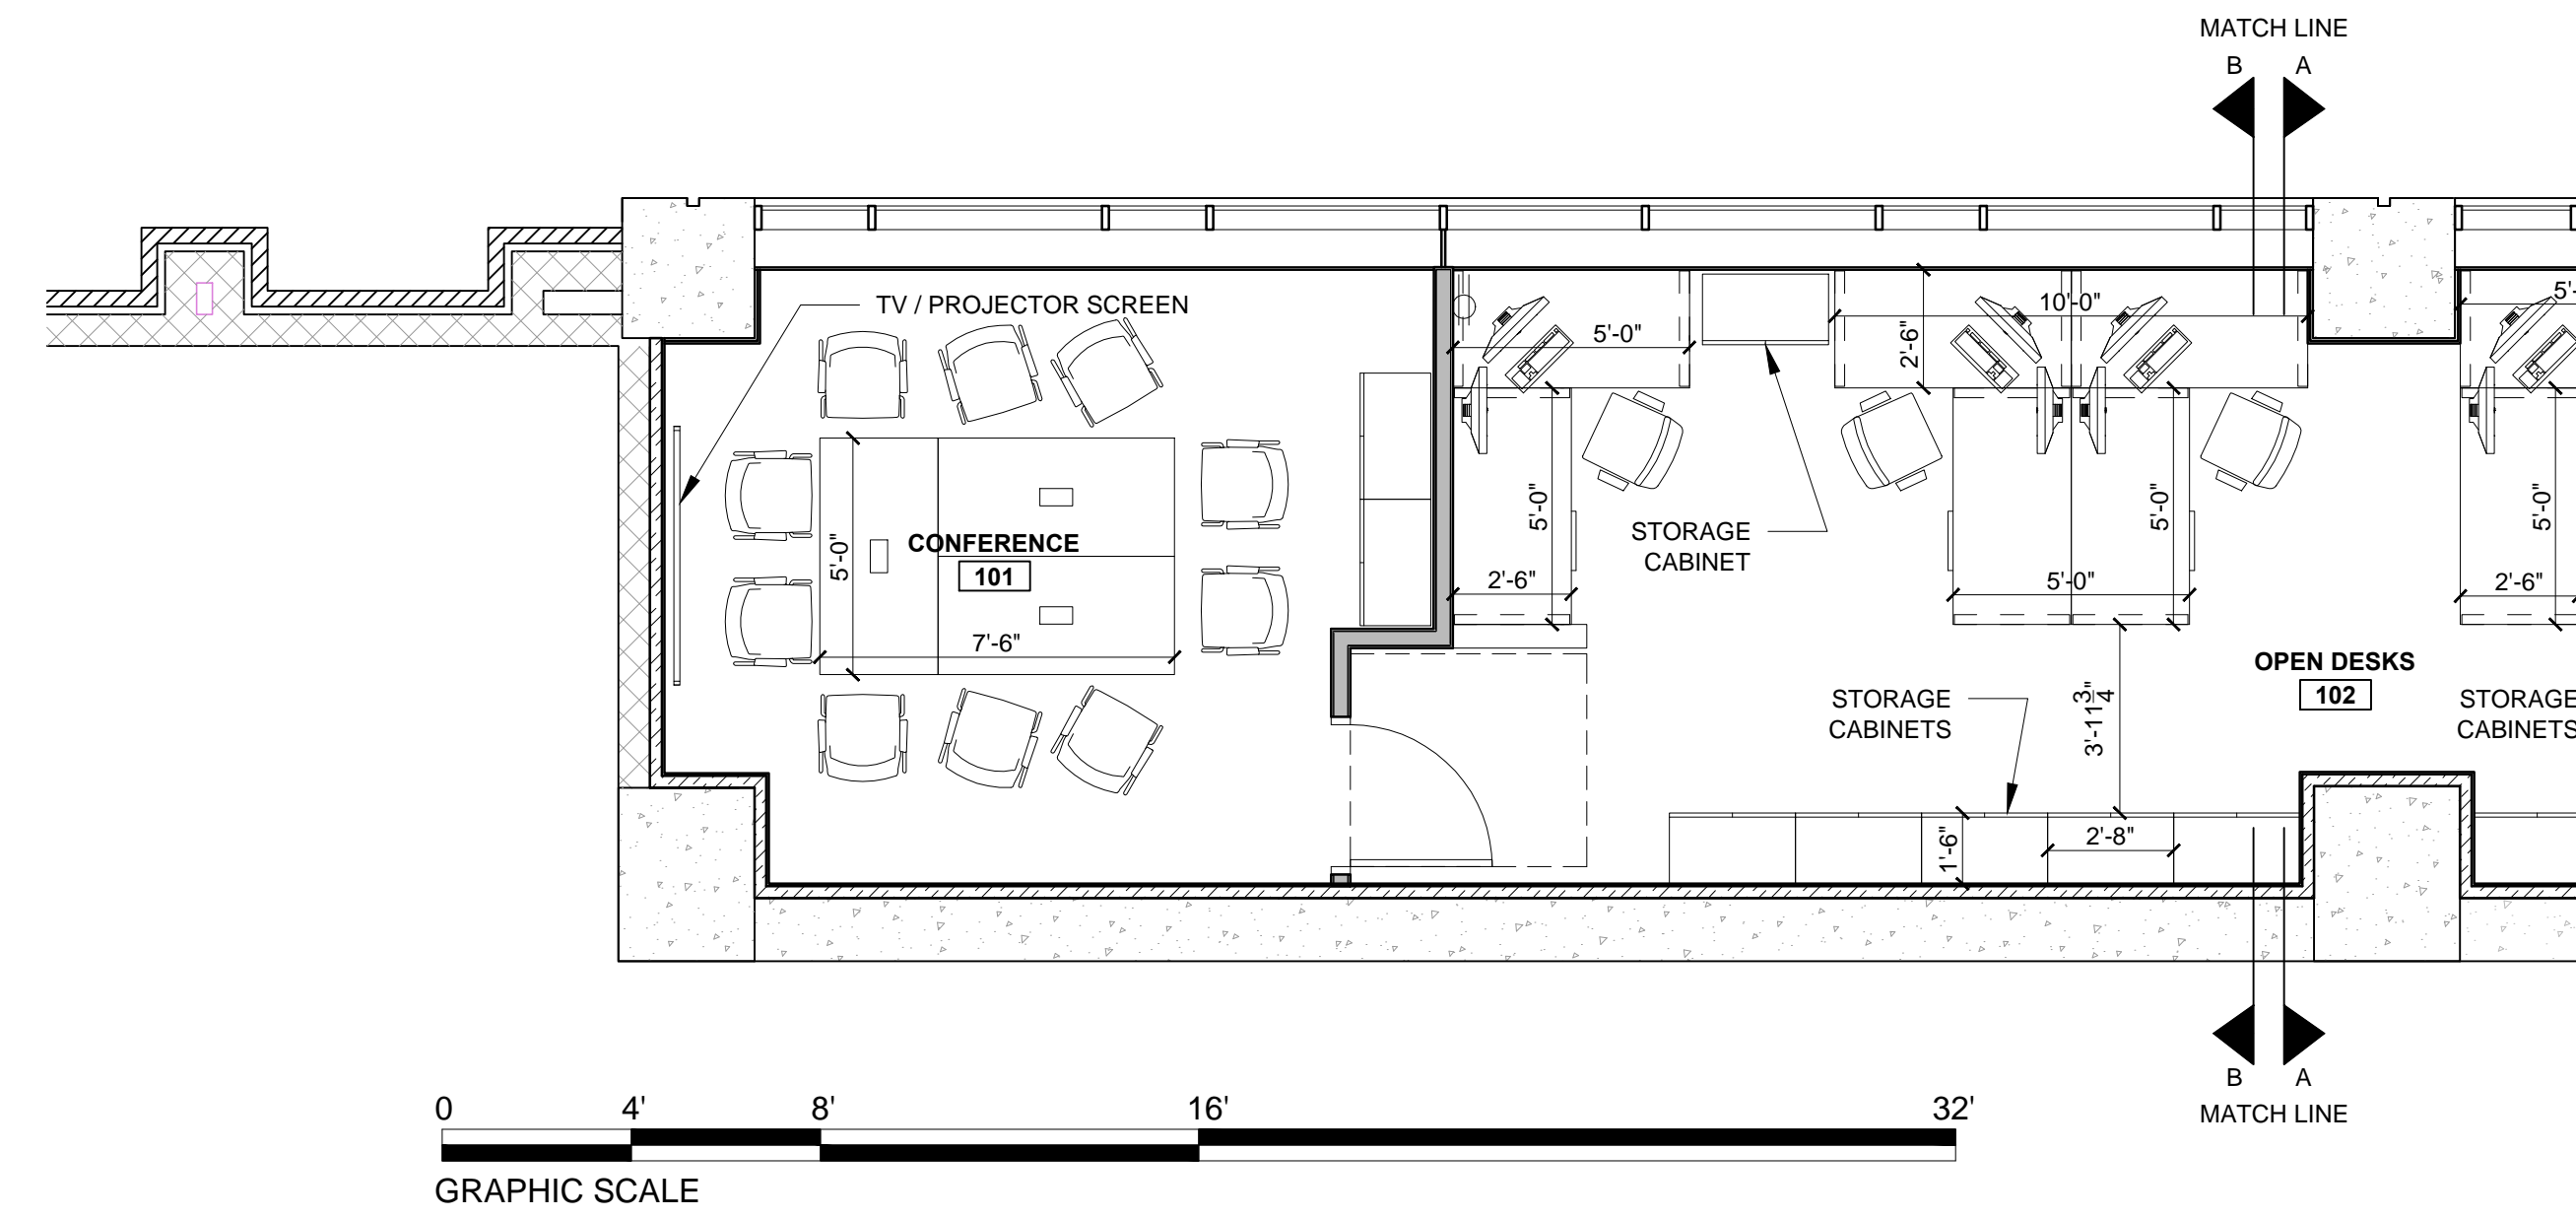
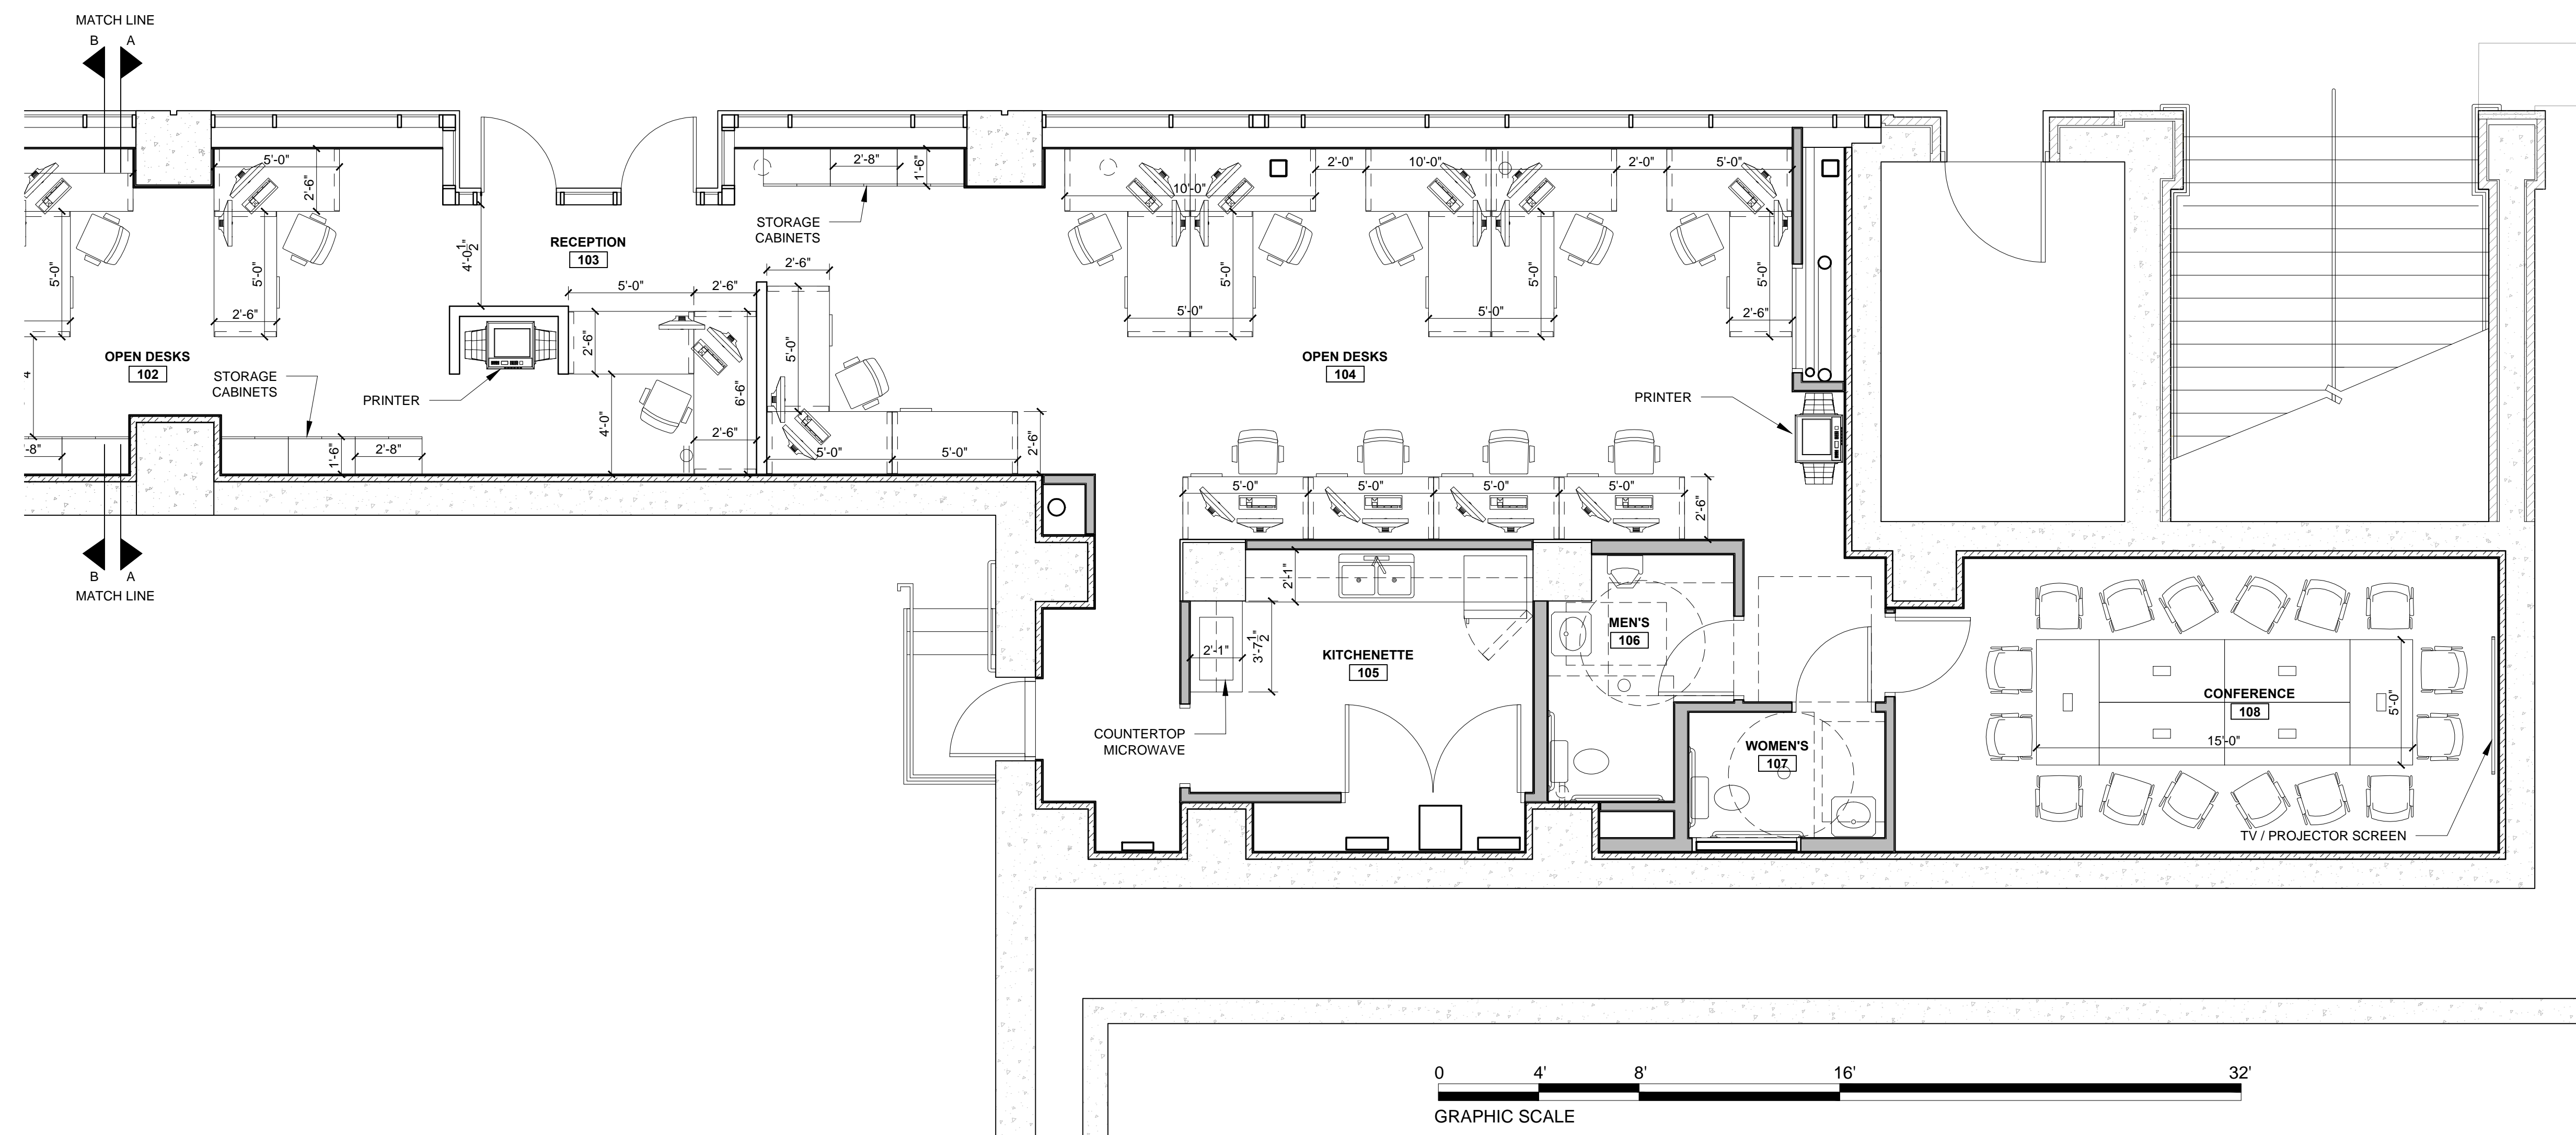



WALL LEGEND	
	EXISTING WALL
	NEW WALL



2 FIRST FLOOR FURNITURE PLAN - PART B  
1/4" = 1'-0"



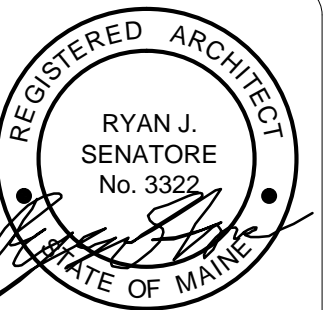1 FIRST FLOOR FURNITURE PLAN - PART A  
1/4" = 1'-0"



© 2018 RYAN SENATORE ARCHITECTURE

FIELD OFFICE FOR  
TURNER CONSTRUCTION COMPANY  
MAINE MEDICAL CENTER  
870 CONGRESS STREET, PORTLAND, MAINE



RYAN SENATORE  
ARCHITECTURE  
565 CONGRESS STREET  
PORTLAND, MAINE 04101  
207-650-6414  
senatorearchitecture.com

CONSULTANTS:

REVISIONS:

DATE: 16 FEBRUARY 2018

PROJECT No. 1806

DRAWN BY: RRT, RJS

CHECKED BY: RJS

SCALE: AS NOTED

SHEET TITLE:

FURNITURE  
PLAN

A1-1