



A3 SECTION THROUGH CANOPIES
SCALE: 3/8" = 1'-0"

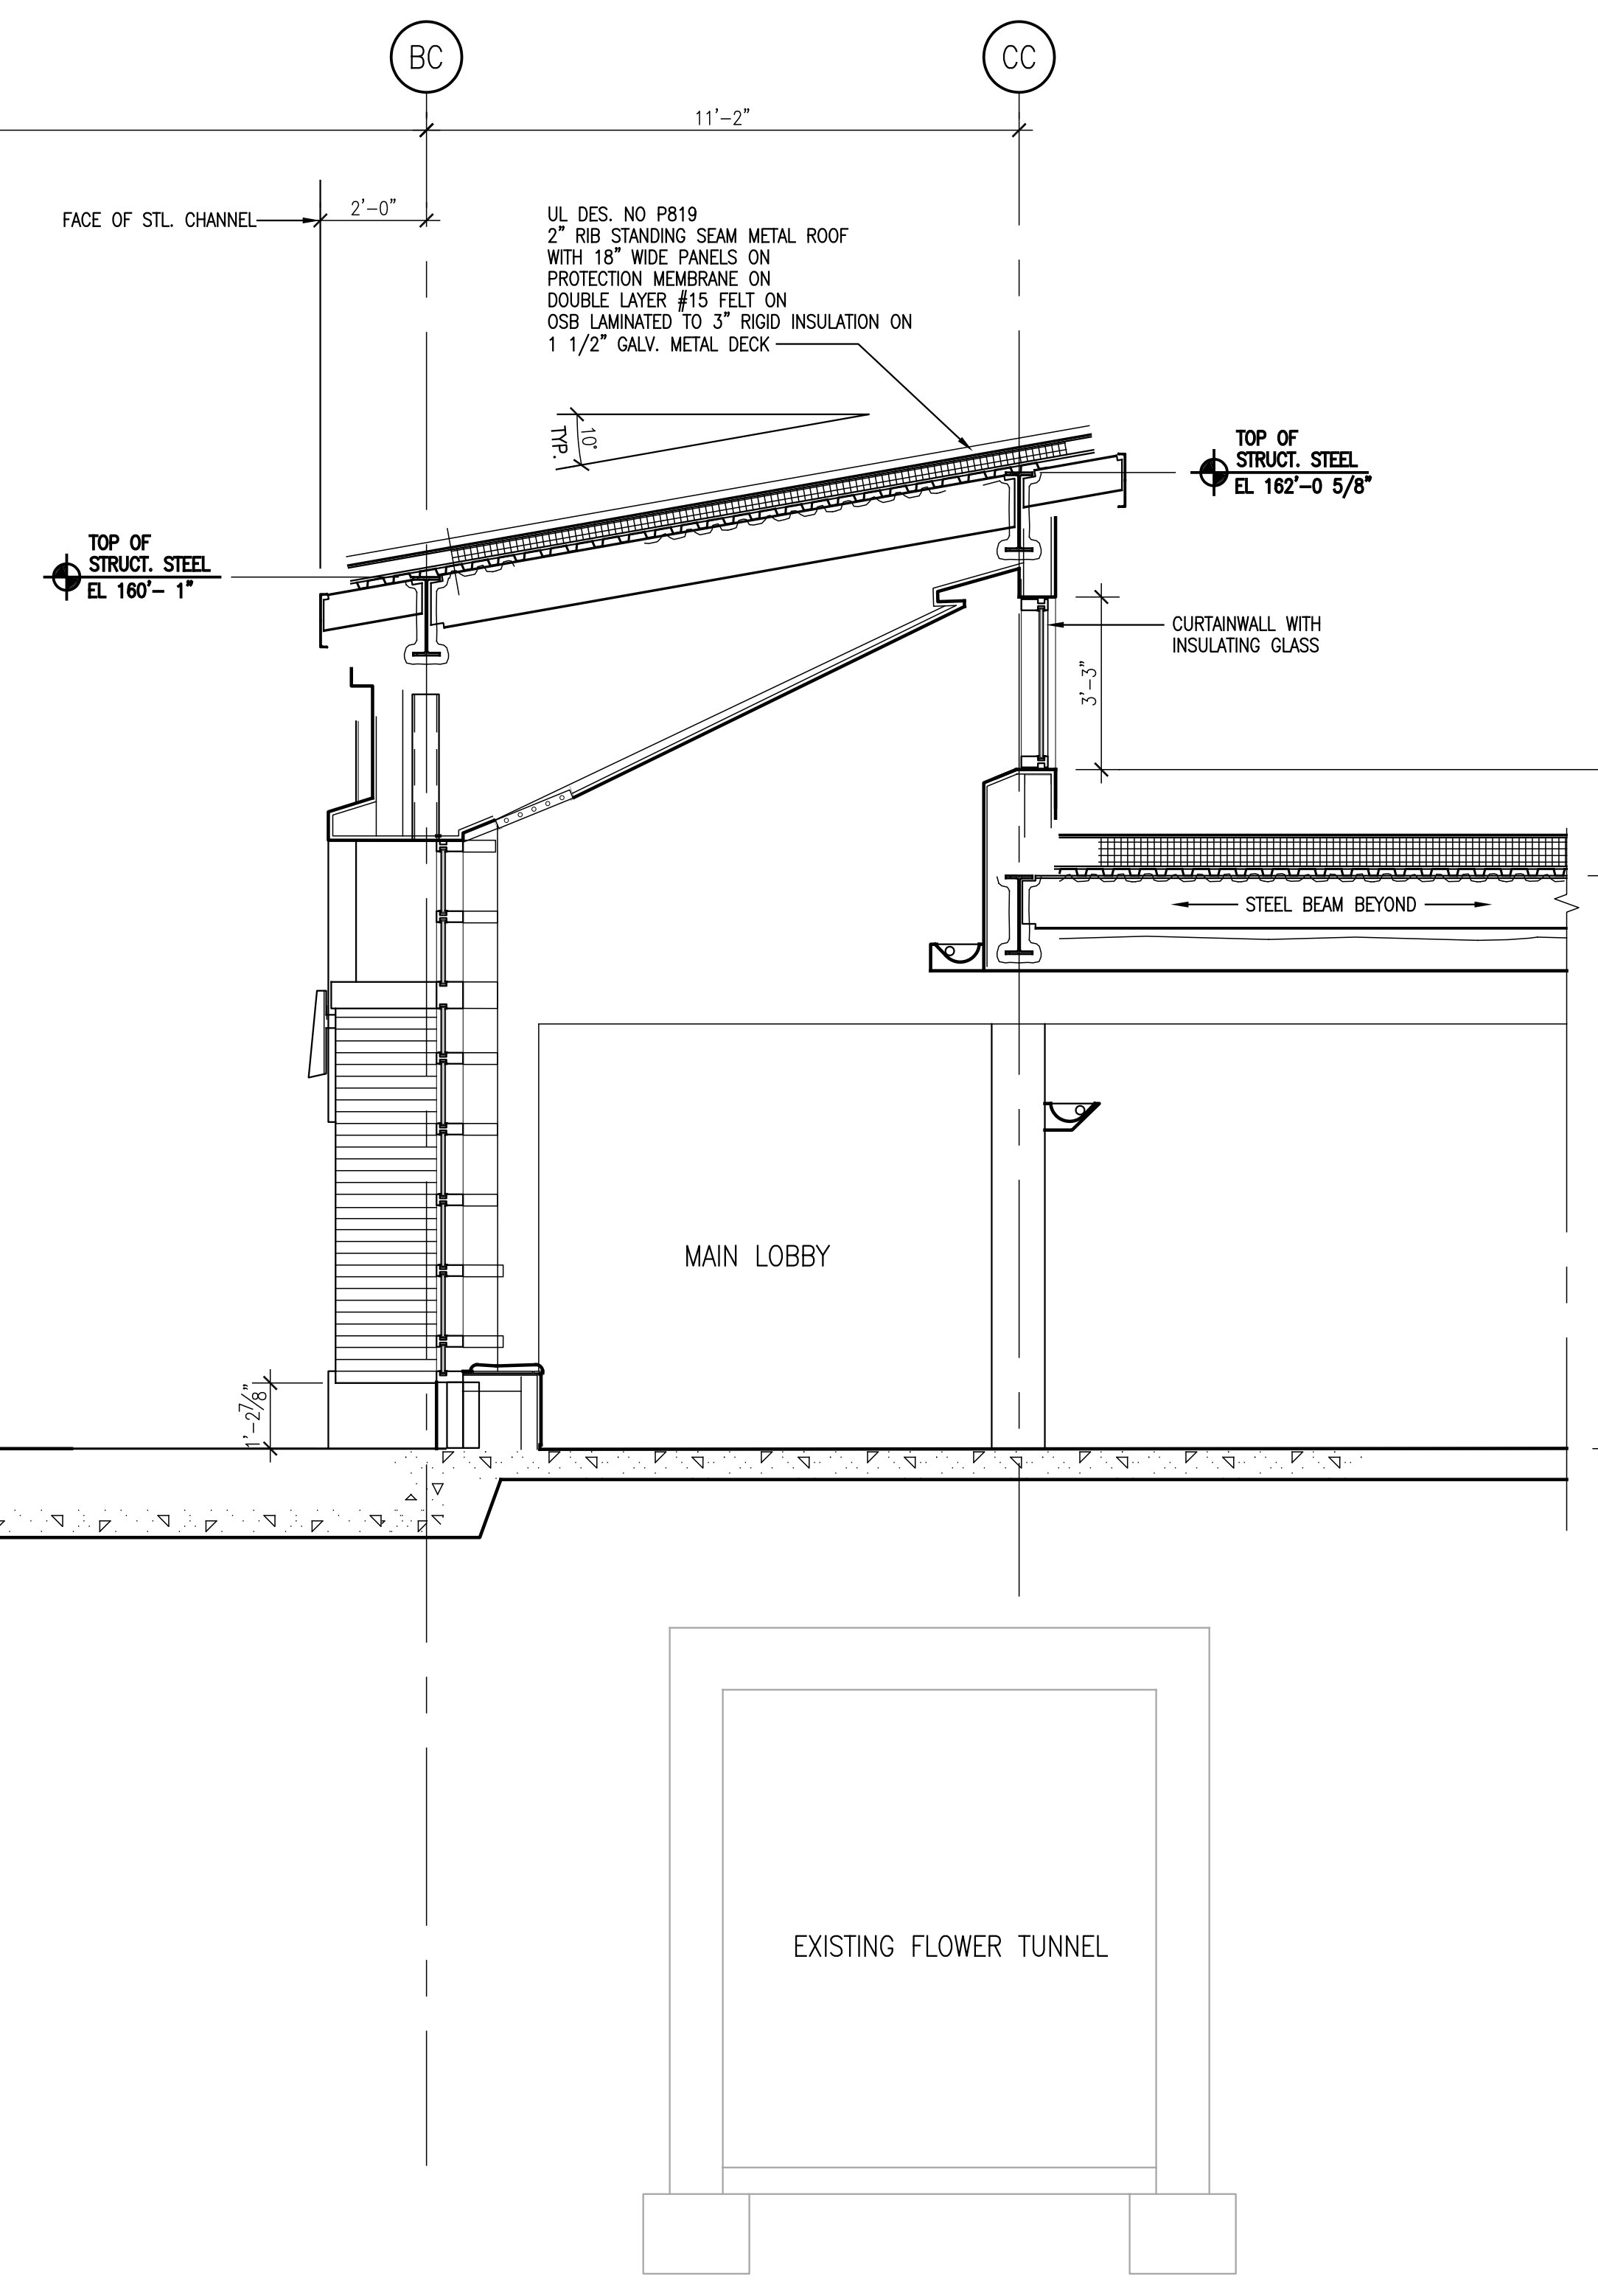


E3 SECTION THROUGH MAIN LOBBY AND EXISTING PAVILION 'A' BUILDING
SCALE: 3/8" = 1'-0"

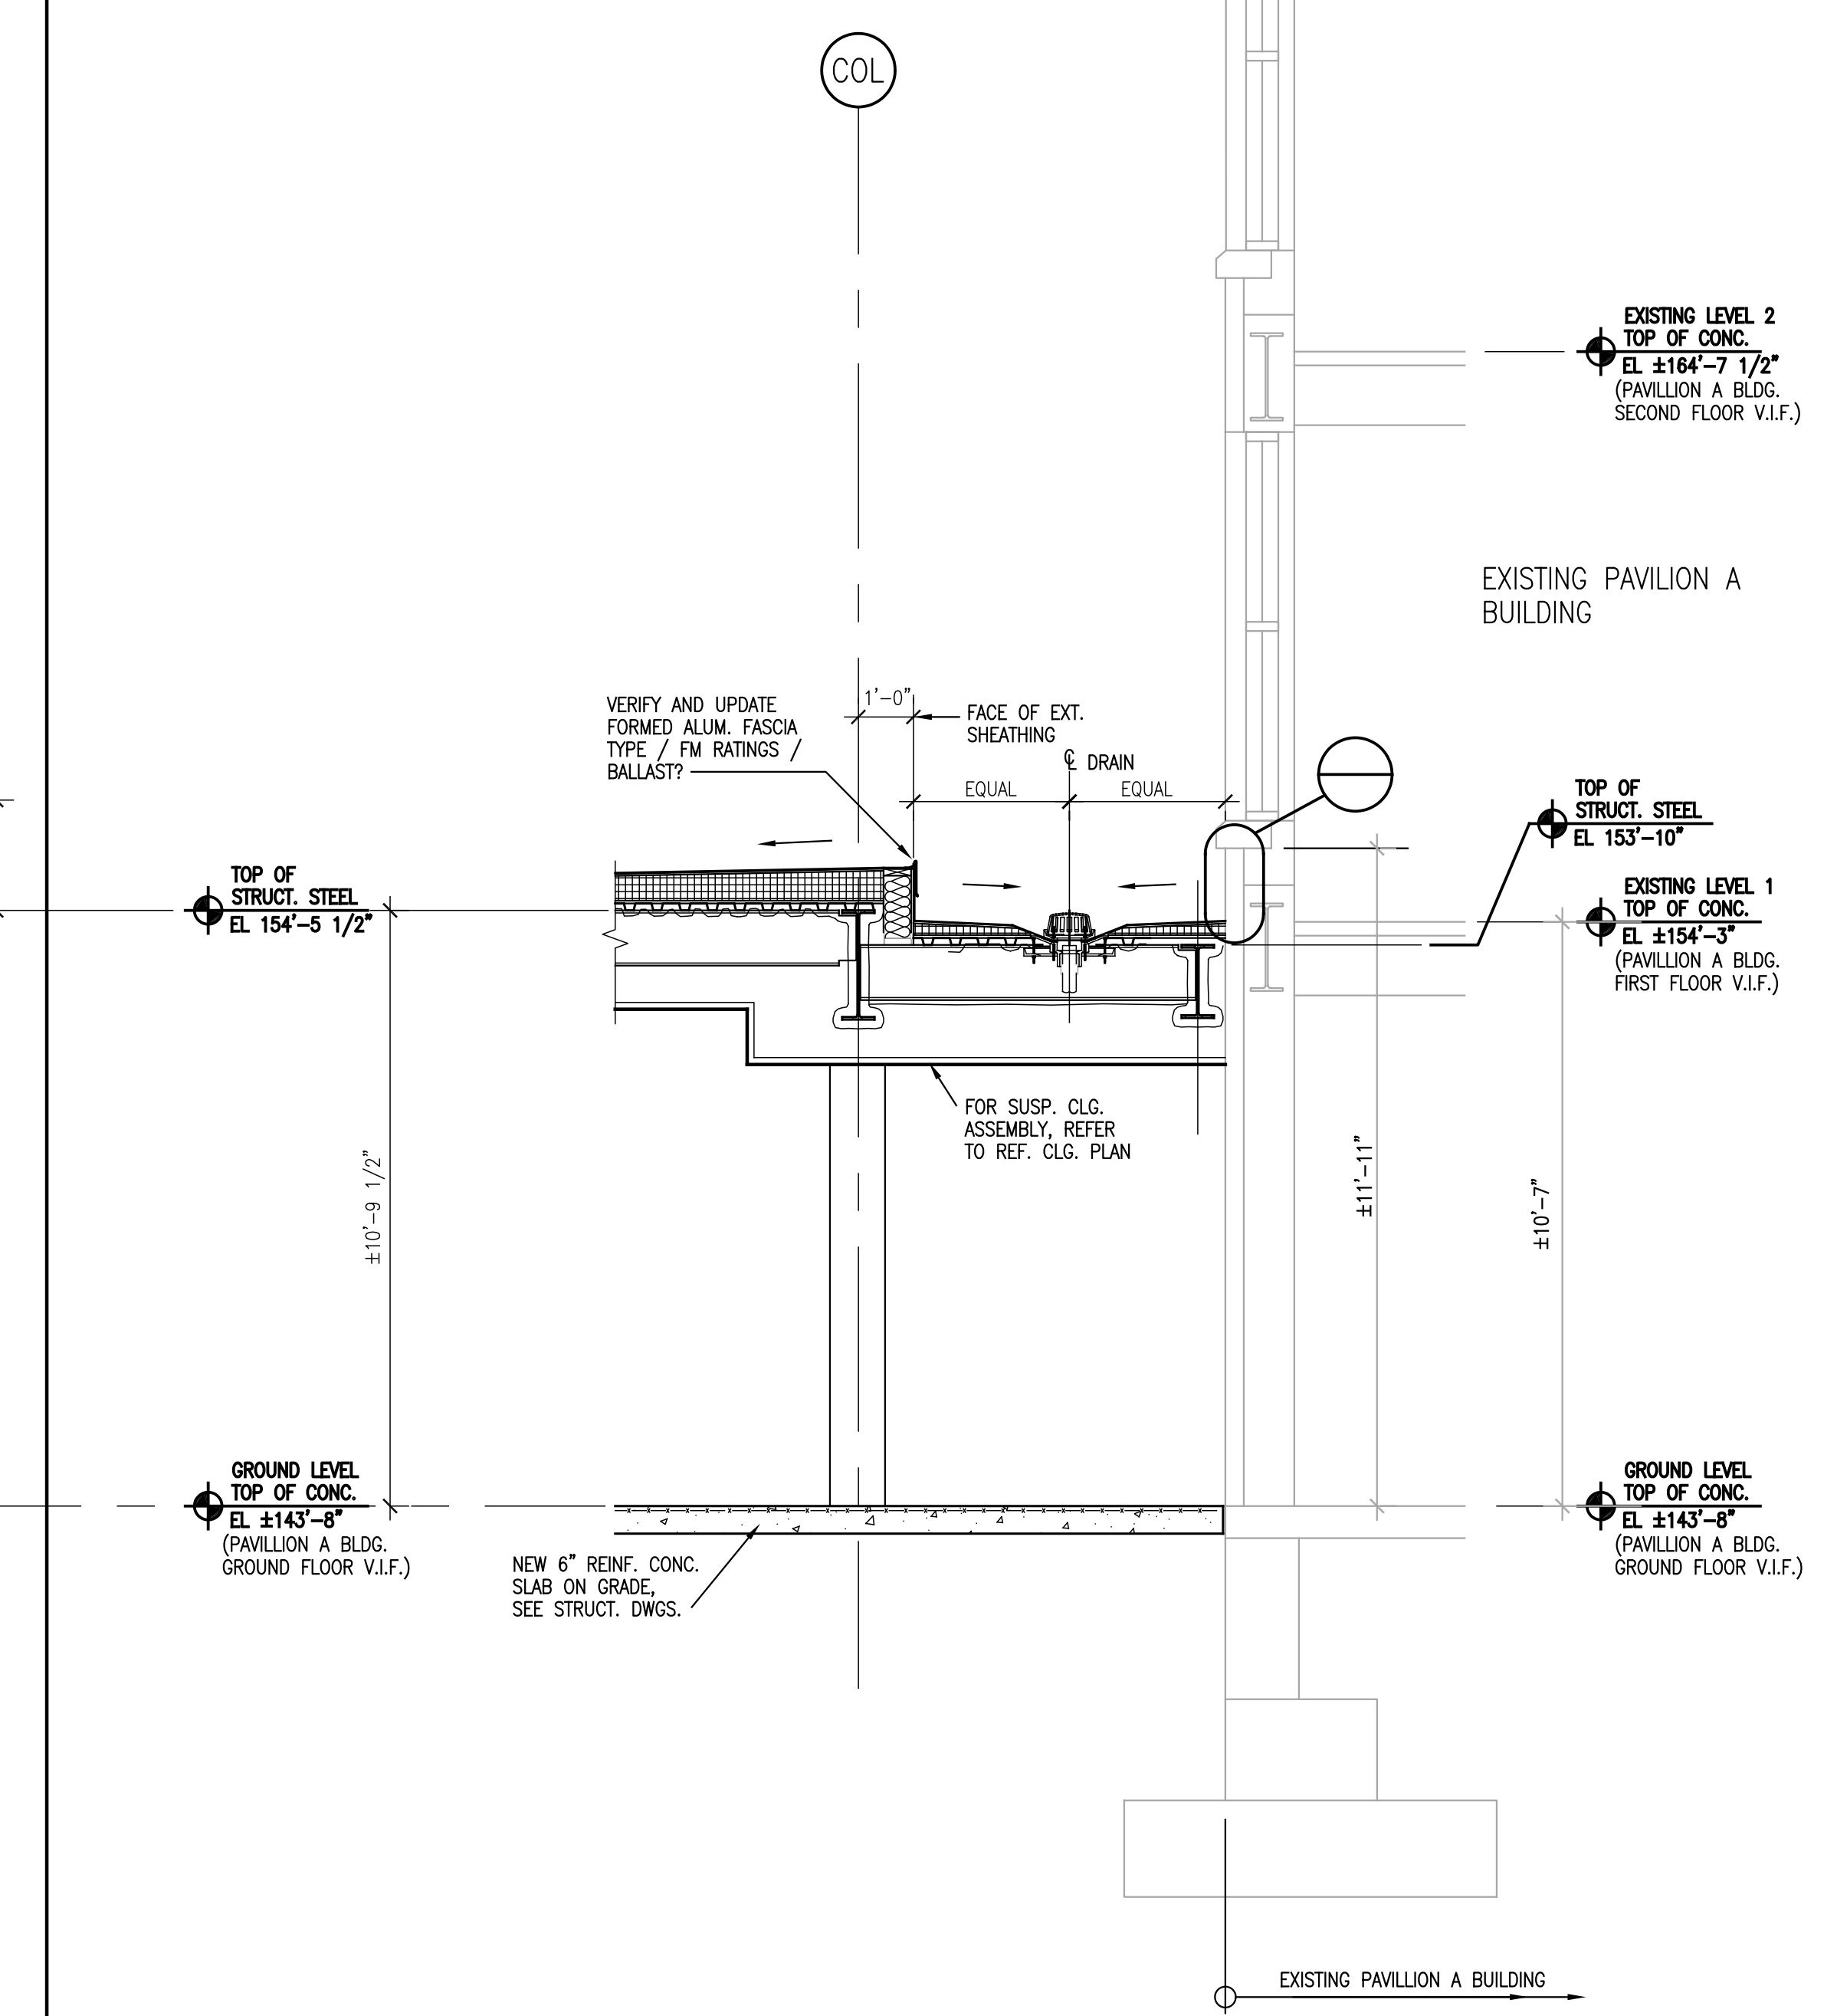


A5 LONGITUDINAL SECTION THROUGH MAIN LOBBY / VESTIBULE
SCALE: 3/8" = 1'-0"

E5 SECTION THRU MAIN LOBBY AND EXISTING TUNNEL
SCALE: 3/8" = 1'-0"

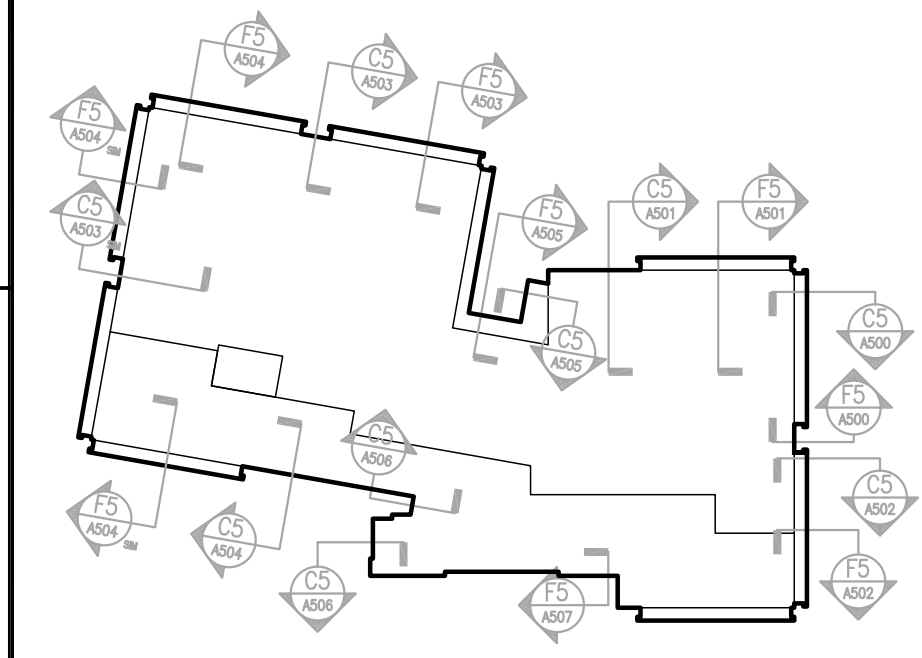

MARK	ISSUE DATE	DESCRIPTION
FOR PERMIT ONLY NOT FOR CONSTRUCTION		
PERMIT	09/24/04	PERMIT SET - NOT FOR CONSTRUCTION

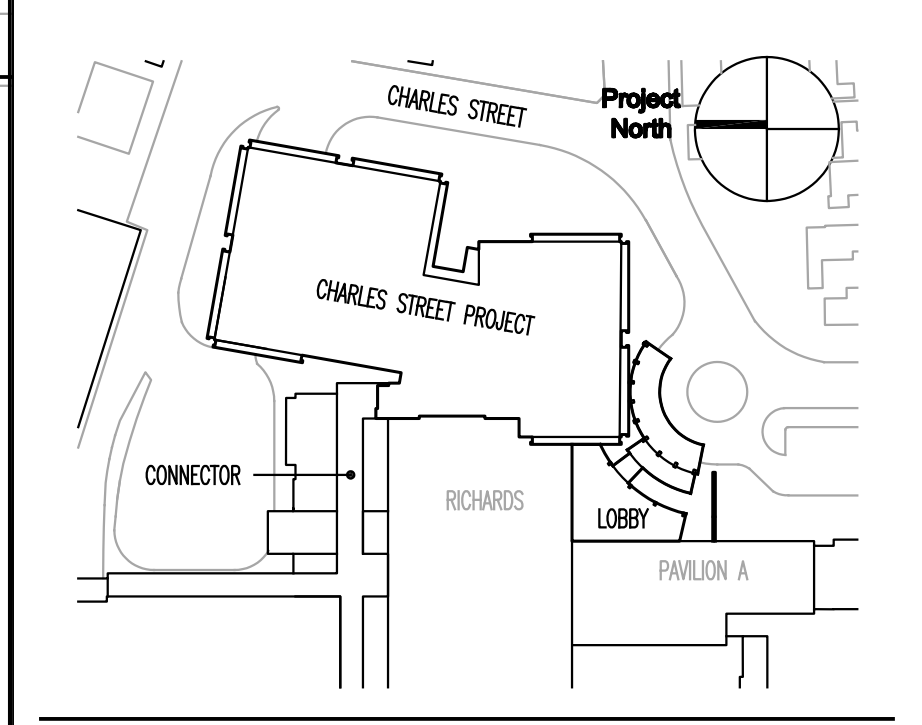

TRO
ARCHITECTURE
PLANNING
ENGINEERING
INTERIOR DESIGN
The Ritchie Organization
80 Bridge Street
Newton, MA 02459-1194
978-999-9900

Maine Medical Center
Charles Street Project
Portland, Maine MMC Project No. 21841

LOBBY SECTIONS

Commission No.	4673	Date Issued	
Scale	AS NOTED	Sheet Number	A508
Drawn By	LR	Approved By	
File Name	4673A508.dwg	Copyright	© 2004 The Ritchie Organization