

INDEX OF DRAWINGS - VOLUME 1


INDEX OF DRAWINGS - VOLUME 2

GENERAL INFORMATION
 G000 TITLESHEET
 G001 DRAWING LIST
 G002 ABBREVIATIONS, LEGENDS, AND GENERAL NOTES
 G100 SUB-BASEMENT LEVEL LIFE SAFETY PLAN
 G100 SUB-BASEMENT LEVEL LIFE SAFETY PLAN
 G101 GROUND FLOOR LIFE SAFETY PLAN
 G102 SECOND FLOOR LIFE SAFETY PLAN
 G103 THIRD FLOOR LIFE SAFETY PLAN
 G104 FOURTH FLOOR LIFE SAFETY PLAN
 G105 FIFTH FLOOR LIFE SAFETY PLAN
 ARCHITECTURAL
 A001 PARTITION SCHEDULE AND DETAILS
 A100 SUB-BASEMENT & BASEMENT LEVEL DEMOLITION PLANS
 A101 GROUND & FIRST FLOOR DEMOLITION PLANS
 A102 SECOND & THIRD FLOOR DEMOLITION PLANS
 A103 FOURTH & FIFTH FLOOR DEMOLITION PLANS
 A200 SUB-BASEMENT LEVEL FLOOR PLAN
 A200B BASEMENT FLOOR PLAN
 A200A GROUND FLOOR PLAN
 A200.1 GROUND FLOOR PLAN SECTOR 1
 A200.2 GROUND FLOOR PLAN SECTOR 2
 A200.3 GROUND FLOOR PLAN SECTOR 3
 A200.4 GROUND FLOOR PLAN SECTOR 4
 A202 SECOND FLOOR PLAN
 A202.1 ENLARGED SECOND FLOOR PLAN SECTOR 1
 A202.2 ENLARGED SECOND FLOOR PLAN SECTOR 2
 A203 THIRD FLOOR PLAN
 A203.1 ENLARGED THIRD FLOOR PLAN SECTOR 1
 A203.2 ENLARGED THIRD FLOOR PLAN SECTOR 2
 A204 FOURTH FLOOR PLAN
 A204.1 ENLARGED FOURTH FLOOR PLAN SECTOR 1
 A204.2 ENLARGED FOURTH FLOOR PLAN SECTOR 2
 A205 FIFTH FLOOR MECHANICAL PLAN
 A20R.1 ROOF PLAN
 A20R.2 ROOF PLAN
 A211 ROOF DETAILS
 A300 SUB-BASEMENT LEVEL REFLECTED CEILING PLAN
 A300.1 ENLARGED SUB-BASEMENT REFLECTED CEILING PLAN L.L. BEAN BUILDING
 A300.1.1 ENLARGED SUB-BASEMENT REFLECTED CEILING PLAN SECTOR 1
 A300.2 ENLARGED SUB-BASEMENT REFLECTED CEILING PLAN SECTOR 2
 A300.1 ENLARGED BASEMENT LEVEL REFLECTED CEILING PLAN SECTOR 1
 A300.2 ENLARGED BASEMENT LEVEL REFLECTED CEILING PLAN SECTOR 2
 A300.3 ENLARGED GROUND FLOOR REFLECTED CEILING PLAN SECTOR 1
 A300.3 ENLARGED GROUND FLOOR REFLECTED CEILING PLAN SECTOR 2
 A300.3 ENLARGED GROUND FLOOR REFLECTED CEILING PLAN SECTOR 3
 A300.4 ENLARGED GROUND FLOOR REFLECTED CEILING PLAN SECTOR 4
 A302.1 ENLARGED SECOND FLOOR REFLECTED CEILING PLAN SECTOR 1
 A302.2 ENLARGED SECOND FLOOR REFLECTED CEILING PLAN SECTOR 2
 A303.1 ENLARGED THIRD FLOOR REFLECTED CEILING PLAN SECTOR 1
 A303.2 ENLARGED THIRD FLOOR REFLECTED CEILING PLAN SECTOR 2
 A304.1 ENLARGED FOURTH FLOOR REFLECTED CEILING PLAN SECTOR 1
 A304.2 ENLARGED FOURTH FLOOR REFLECTED CEILING PLAN SECTOR 2
 A311 CEILING DETAILS
 A400 SOUTH AND WEST EXTERIOR ELEVATIONS
 A401 NORTH AND EAST EXTERIOR ELEVATIONS
 A402 SOUTH AND WEST EXTERIOR ELEVATIONS
 A403 LOBBY EXTERIOR ELEVATIONS
 A404 CANOPY ELEVATIONS
 A500 WALL SECTIONS NO.1
 A501 WALL SECTIONS NO.2
 A502 WALL SECTIONS NO.3
 A503 WALL SECTIONS NO.4
 A505 WALL SECTIONS NO.6
 A506 WALL SECTIONS NO.7
 A508 LOBBY BUILDING SECTIONS
 A509 LOBBY BUILDING SECTIONS
 A515 CONSTRUCTION DETAILS NO. 1
 A516 CONSTRUCTION DETAILS NO. 2
 A517 MISC. DETAILS
 A518 MAIN ENTRY AND CANOPY DETAILS
 A520 FREESTANDING CANOPY ROOF DETAILS
 A525 WINDOW & CURTAIN WALL SCHEDULE NO. 1
 A526 WINDOW & CURTAIN WALL SCHEDULE NO. 2
 A527 WINDOW AND CURTAIN WALL DETAILS
 A530 DOOR SCHEDULE, VIEW WINDOW SCHEDULE, AND MISC. DETAILS
 A531 DOOR DETAILS
 A540 ENLARGED STAIR DETAILS
 A541 STAIR SECTIONS
 A542 STAIR DETAILS
 A545 ENLARGED ELEVATOR PLANS
 A600 MISCELLANEOUS DETAILS
 A700.1 SUB-BASEMENT & BASEMENT INTERIOR ELEVATIONS SHEET 1
 A700.1 GROUND FLOOR INTERIOR ELEVATIONS SHEET 1
 A700.2 GROUND FLOOR INTERIOR ELEVATIONS SHEET 2
 A700.3 GROUND FLOOR INTERIOR ELEVATIONS SHEET 3
 A700.4 GROUND FLOOR INTERIOR ELEVATIONS SHEET 4
 A700.5 GROUND FLOOR INTERIOR ELEVATIONS SHEET 5
 A700.6 GROUND FLOOR INTERIOR ELEVATIONS SHEET 6
 A700.7 GROUND FLOOR INTERIOR ELEVATIONS SHEET 7
 A700.8 GROUND FLOOR INTERIOR ELEVATIONS SHEET 8
 A702.1 SECOND FLOOR INTERIOR ELEVATIONS SHEET 1
 A702.2 SECOND FLOOR INTERIOR ELEVATIONS SHEET 2
 A702.3 SECOND FLOOR INTERIOR ELEVATIONS SHEET 3
 A702.4 SECOND FLOOR INTERIOR ELEVATIONS SHEET 4
 A703.1 THIRD FLOOR INTERIOR ELEVATIONS SHEET 1
 A703.2 THIRD FLOOR INTERIOR ELEVATIONS SHEET 2
 A704.1 FOURTH FLOOR INTERIOR ELEVATIONS SHEET 1
 A800 MODULAR CASEWORK DETAILS NO. 1
 A811 CASEWORK DETAILS
 A812 CASEWORK DETAILS
 A813 CASEWORK DETAILS
 A820 CASEWORK DETAILS
 INTERIORS
 I001 INDEX SHEET
 I200.F FLOOR FINISH DISTRIBUTION PLAN GROUND FLOOR
 I200.W WALL FINISH DISTRIBUTION PLAN GROUND FLOOR
 I202.F FLOOR FINISH DISTRIBUTION PLAN SECOND FLOOR
 I202.W WALL FINISH DISTRIBUTION PLAN SECOND FLOOR
 I203.F FLOOR FINISH DISTRIBUTION PLAN THIRD FLOOR
 I203.W WALL FINISH DISTRIBUTION PLAN THIRD FLOOR
 I204.F FLOOR FINISH DISTRIBUTION PLAN FOURTH FLOOR
 I204.W WALL FINISH DISTRIBUTION PLAN FOURTH FLOOR
 STRUCTURAL
 S100 GENERAL NOTES AND TYPICAL DETAILS
 S101 TYPICAL CONCRETE DETAILS (SHEET 1 OF 1)
 S102 TYPICAL STEEL DETAILS (SHEET 1 OF 2)
 S103 TYPICAL STEEL DETAILS (SHEET 2 OF 2)
 S200 SUB-BASEMENT PLAN
 S200B BASEMENT FRAMING PLAN
 S200 GROUND FLOOR FRAMING PLAN
 S202 SECOND FLOOR FRAMING PLAN
 S203 THIRD FLOOR FRAMING PLAN
 S204 FOURTH FLOOR FRAMING PLAN
 S205 FIFTH/MECHANICAL FLOOR FRAMING PLAN
 S206 SIXTH FLOOR/ROOF FRAMING PLAN
 S301 TRANSVERSE BUILDING SECTION
 S302 EXTERIOR WALL SECTIONS
 S310 COLUMN SCHEDULE AND DETAILS
 S401 FOUNDATION SECTIONS (SHEET 1 OF 3)
 S402 FOUNDATION SECTIONS (SHEET 2 OF 3)
 S403 FOUNDATION SECTIONS (SHEET 3 OF 3)
 S501 STEEL SECTIONS/ELEVATIONS

GENERAL INFORMATION
 G000 TITLESHEET
 G001 DRAWING INDEX
 HVAC
 H001 HVAC LEGEND
 H100 SUB-BASEMENT PLAN DEMOLITION
 H105 HVAC GROUND FLOOR PLAN DEMOLITION
 H200 SUB-BASEMENT PLAN DUCTWORK
 H200B BASEMENT FLOOR PLAN DUCTWORK
 H200 GROUND FLOOR PLAN DUCTWORK
 H201 SECOND FLOOR PLAN DUCTWORK
 H202 THIRD FLOOR PLAN DUCTWORK
 H203 FOURTH FLOOR PLAN DUCTWORK
 H204 FIFTH FLOOR PLAN DUCTWORK
 H205 ELEVATOR MACHINE ROOM/PENTHOUSE ROOF PLAN
 H206 HVAC ROOF PLAN
 H300 SUB-BASEMENT PLAN PIPING
 H300B BASEMENT FLOOR PLAN PIPING
 H302 SECOND FLOOR PLAN PIPING
 H303 THIRD FLOOR PLAN PIPING
 H304 FOURTH FLOOR PLAN PIPING
 H400 HVAC FIFTH FLOOR MECH RM PLAN DUCTWORK
 H401 HVAC FIFTH FLOOR MECH RM PLAN PIPING
 H402 HVAC SHED PLANS
 H403 HVAC L.L. BEAN BLDG SUB-BASEMENT MECH RM PLAN DEMOLITION
 H404 HVAC L.L. BEAN BLDG SUB-BASEMENT MECH RM PLAN DUCTWORK
 H405 HVAC L.L. BEAN BLDG SUB-BASEMENT MECH RM PLAN PIPING
 H406 HVAC FIFTH FLOOR MECHANICAL ROOM SECTIONS
 H407 HVAC FIFTH FLOOR MECHANICAL ROOM SECTIONS
 H500 HVAC AIR DISTRIBUTION RISER DIAGRAM
 H501 HVAC AIR SYSTEMS CONTROL SEQUENCES
 H502 HVAC HOT WATER SCHEMATIC & SEQUENCE OF OPER
 H503 HVAC CHILLED WATER SCHEMATIC
 H504 HVAC CLEAN STEAM SCHE & SEQUENCE OF OPERATION
 H505 HVAC STEAM SCHEMATIC AND SEQUENCE OF OPERATION
 H506 HVAC SYSTEMS SEQUENCE OF OPERATIONS
 H507 HVAC SYSTEMS SEQUENCE OF OPERATIONS
 H600 HVAC DETAILS
 H601 HVAC DETAILS
 H602 HVAC DETAILS
 H603 HVAC DETAILS
 H604 HVAC DETAILS
 H605 HVAC AIR HANDLING UNIT-AHU-1 AND 4 DETAILS
 H700 HVAC AIR HANDLING UNITS SCHEDULES
 H701 HVAC SCHEDULES
 H702 HVAC SCHEDULES
 H703 HVAC SCHEDULES
 MEP-1 MEP SCHEDULE
 FIRE PROTECTION
 FP001 FIRE PROTECTION LEGEND, NOTES, DETAILS AND SCHEDULES
 FP200B FIRE PROT. SUB-BASEMENT FLOOR PLAN
 FP200B FIRE PROTECTION BASEMENT FLOOR PLAN - DEMO/RENO
 FP200 FIRE PROTECTION GROUND FLOOR PLAN
 FP202 FIRE PROTECTION SECOND FLOOR PLAN
 FP203 FIRE PROTECTION THIRD FLOOR PLAN
 FP204 FIRE PROTECTION FOURTH FLOOR PLAN
 FP205 FIRE PROTECTION FIFTH FLOOR PLAN
 FP206 FIRE PROTECTION SIXTH/ROOF FLOOR PLAN
 FP300 FIRE PROTECTION RISER DIAGRAM
 PLUMBING
 P001 PLUMBING LEGEND, NOTES, ABBREVIATIONS, AND SCHEDULES
 P001.1 MEDICAL GAS, LEGEND, NOTES, ABBREVIATIONS, AND SCHEDULES
 P002 PLUMBING DETAILS
 P002.1 MEDICAL GAS DETAILS
 P002.1 PLUMBING SUB-BASEMENT PART. PLANS
 P002.2 PLUMBING SUB-BASEMENT PART. PLANS - DEMOLITION/RENOVATION
 P200 PLUMBING BASEMENT FLOOR PLAN
 P200 PLUMBING GROUND FLOOR PLAN
 P202 PLUMBING SECOND FLOOR PLAN
 P203 PLUMBING THIRD FLOOR PLAN
 P204 PLUMBING FOURTH FLOOR PLAN
 P205 PLUMBING FIFTH FLOOR PLAN
 P206 PLUMBING SIXTH/ROOF FLOOR PLAN
 P300B MEDICAL GAS SUB-BASEMENT PART PLANS
 P300 MEDICAL GAS BASEMENT FLOOR PLAN
 P302 MEDICAL GAS GROUND FLOOR PART PLANS
 P302 MEDICAL GAS SECOND FLOOR PLAN
 P303 MEDICAL GAS THIRD FLOOR PLAN
 P304 MEDICAL GAS FOURTH FLOOR PLAN
 P305 MEDICAL GAS FIFTH FLOOR PLAN
 P306 MEDICAL GAS ROOF PLAN
 P400 PLUMBING RISER DIAGRAM - NORTH
 P401 PLUMBING RISER DIAGRAM - SOUTH
 P402 MEDICAL GAS RISER DIAGRAM
 ELECTRICAL
 E001 ELECTRICAL LEGEND, GENERAL NOTES AND ABBREVIATIONS
 E030 ELECTRICAL SITE PLAN
 E100 ELECTRICAL BASEMENT POWER DEMOLITION AND TEMPORARY POWER PLAN
 E200 ELECTRICAL SUB-BASEMENT LIGHTING PLAN
 E200B ELECTRICAL BASEMENT LIGHTING PLAN
 E200 ELECTRICAL GROUND FLOOR LIGHTING PLAN
 E202 ELECTRICAL SECOND FLOOR LIGHTING PLAN
 E203 ELECTRICAL THIRD FLOOR LIGHTING PLAN
 E204 ELECTRICAL FOURTH FLOOR LIGHTING PLAN
 E205 ELECTRICAL FIFTH FLOOR LIGHTING PLAN
 E300 ELECTRICAL SUB-BASEMENT POWER PLAN
 E300B ELECTRICAL BASEMENT POWER PLAN
 E302 ELECTRICAL SECOND FLOOR POWER PLAN
 E303 ELECTRICAL THIRD FLOOR POWER PLAN
 E304 ELECTRICAL FOURTH FLOOR POWER PLAN
 E305 ELECTRICAL FIFTH FLOOR POWER PLAN
 E306 ELECTRICAL SIXTH FLOOR LIGHTING, POWER AND SIGNAL PLANS
 E400 ELECTRICAL SUB-BASEMENT SIGNAL PLAN
 E400B ELECTRICAL BASEMENT SIGNAL PLAN
 E400 ELECTRICAL GROUND FLOOR SIGNAL PLAN
 E402 ELECTRICAL SECOND FLOOR SIGNAL PLAN
 E403 ELECTRICAL THIRD FLOOR SIGNAL PLAN
 E404 ELECTRICAL FOURTH FLOOR SIGNAL PLAN
 E405 ELECTRICAL FIFTH FLOOR SIGNAL PLAN
 E500 ELECTRICAL BEAN BUILDING BASEMENT POWER PART PLANS
 E620 ELECTRICAL EXISTING RICHARDS BUILDING NORMAL ONE LINE DIAGRAM
 E621 ELECTRICAL EXISTING RICHARDS BUILDING EMERGENCY ONE LINE DIAGRAM
 E622 ELECTRICAL RICHARDS BUILDING TEMPORARY RISER DIAGRAM
 E623 ELECTRICAL CHARLES ST. POWER ONE-LINE DIAGRAM
 E624 ELECTRICAL POWER CHARLES ST. RISER DIAGRAM
 E625 ELECTRICAL EXISTING RICHARDS BUILDING POWER RISER DIAGRAM
 E626 ELECTRICAL NEW RICHARDS BUILDING POWER RISER DIAGRAM
 E630 ELECTRICAL FIRE ALARM RISER DIAGRAM
 E631 ELECTRICAL NURSE CALL RISER DIAGRAM
 E632 ELECTRICAL LOW VOLTAGE RISER DIAGRAM
 E700 ELECTRICAL LIGHTING FIXTURE SCHEDULE
 E701 ELECTRICAL SCHEDULES SHEET 1 OF 3
 E702 ELECTRICAL SCHEDULES SHEET 2 OF 3
 E703 ELECTRICAL SCHEDULES SHEET 3 OF 3
 E800 ELECTRICAL DETAILS SHEET 1 OF 2
 E801 ELECTRICAL DETAILS SHEET 2 OF 2

General Notes:

MARK ISSUE DATE DESCRIPTION
FOR PERMIT ONLY
NOT FOR CONSTRUCTION
 PERMIT 09/24/04 PERMIT SET - NOT FOR CONSTRUCTION
 Issue Log

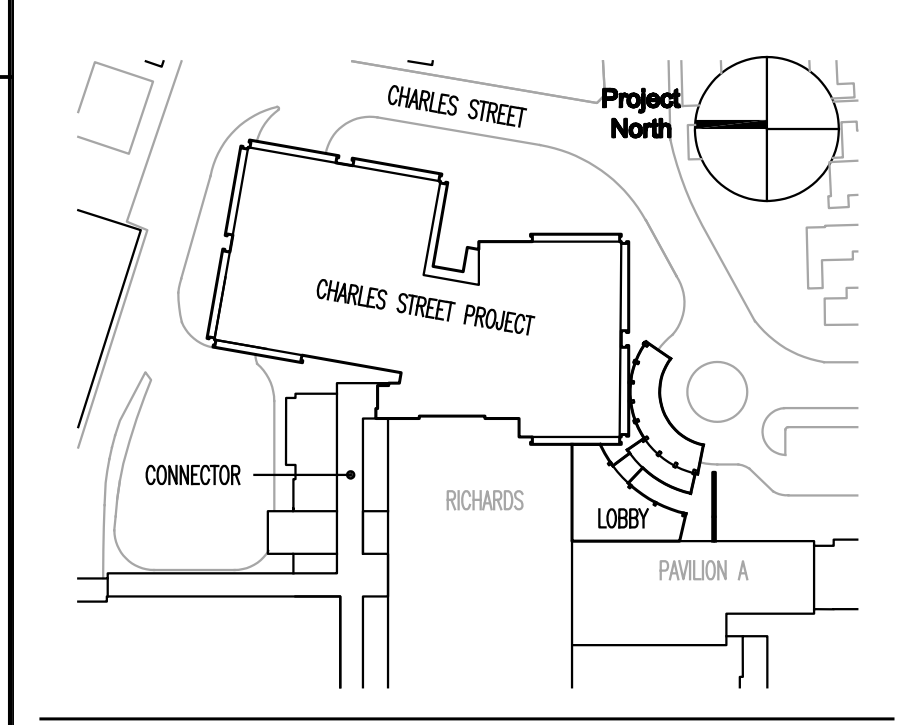

Key Plan

TRO
 ARCHITECTURE
 PLANNING
 ENGINEERING
 INTERIOR DESIGN
 The Ritchie Organization
 80 Bridge Street
 Newton, MA 02459-1194
 617-552-8900

Maine Medical Center
 Charles Street Project
 Portland, Maine MMC Project No. 21841

Drawing Title
DRAWING LIST

Commission No.	4673	Date Issued	
Scale	AS NOTED	Sheet Number	
Drawn By	JW		
Approved By	BS		
Filename	I:_46730001.dwg		
Copyright	© 2004	The Ritchie Organization	

G001