




General Notes:  
**DRAWING NOTES:**  
 ○ PROVIDE SINK, MIRROR, OWNER FURNISHED  
 ○ PROVIDE LIGHT  
 ○ ELECTRICAL CONTROL SYSTEM, MIRROR, OWNER FURNISHED  
**EQUIPMENT NOTES:**  
 ◆ CONNECTION TO PANEL LAMP  
 ◆ CONNECTION TO SWITCH LAMP FURNISHED BY DIVISION 14, NOTIFIED BY ELECTRICAL CONTRACTOR

ISSUE DATE: 08/24/14  
 FOR PERMIT ONLY  
 NOT FOR CONSTRUCTION  
 PROJECT: CHARLES STREET - WEST FOR CONSTRUCTION  
 SHEET: E202

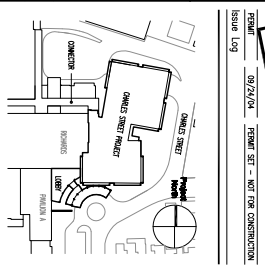

**PRO**  
 ARCHITECTURE  
 PLANNING  
 INTERIORS  
 The Maine Medical Center  
 1000 Maine Street  
 Portland, ME 04103  
 Phone: 603.633.1100  
 Fax: 603.633.1101  
 Website: www.proarch.com

**Maine Medical Center**  
 Charles Street Project  
 Portland, Maine  
 MMC Project No. 21841

**ELECTRICAL  
 SECOND FLOOR  
 LIGHTING PLAN**

Commission No.	4322	Drawn	WJW
Scale	1/8" = 1'-0"	Sheet Number	E202
Drawn By	WJW	Checked By	WJW
Revised By	WJW	Revised Date	08/20/14
Project No.	432202.02	Project Name	Charles Street
Project Location	1000 Maine Street	Project Description	Charles Street Project