


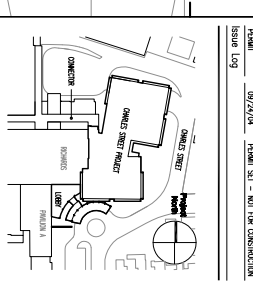

DATE: 09/24/14
 DRAWN BY: E2SB
 CHECKED BY: E2SB
 PROJECT: CHARLES STREET PROJECT - NEW FIBER CONSTRUCTION
 SHEET: E2SB



TRO
 ARCHITECTURE
 PLANNING
 SHOWROOM
 1477 Main Street
 Portland, ME 04103
 Phone: 603.761.1100
 Fax: 603.761.1101
 Website: www.troarch.com

Maine Medical Center
 Charles Street Project
 Portland, Maine
 MMC Project No. 21841

**ELECTRICAL
 SUB-BASEMENT
 LIGHTING PLAN**

Commission No. 4323
 License Number
 State of Maine
 License No. 4323
 License Expiration Date 06/30/2015
 License Holder
 E2SB
 License No. 4323