


- EQUIPMENT NOTES:**
- ◇ RESERVE FOR STATION
 - ◇ RESERVE FOR STATION/AV
 - ◇ RESERVE FOR MAIN BUS
 - ◇ RESERVE FOR REFRIG
 - ◇ CONNECTION FOR REFRIG. TO STATION
 - ◇ RESERVE FOR PMS MACHINE
 - ◇ RESERVE FOR FAX MACHINE
 - ◇ RESERVE FOR PRINTER
 - ◇ REDUCED RESERVE FOR WORKSTATION
 - ◇ REDUCED RESERVE FOR COFFEE MAKER
 - ◇ REDUCED CONNECTION FOR ICE MACHINE
 - ◇ REDUCED RESERVE FOR REFRIGERATION FULL SIZE
 - ◇ REDUCED RESERVE FOR OTHER MACHINE
 - ◇ CONNECTION FOR STATION FACIT
 - ◇ CONNECTION FOR SHIRT CHANGER
 - ◇ CONNECTION FOR SHIRT CHANGER (SEE SHIRT GROUP)
 - ◇ RESERVE FOR FAX BULKWORK
 - ◇ RESERVE FOR BROWSE MACHINE
 - ◇ REDUCED RESERVE FOR CLIPPER SHREK
 - ◇ RESERVE FOR FILE WORKER
 - ◇ RESERVE FOR FIDUCIARY WORKER
 - ◇ CONNECTION FOR WORKSTATION PROJECTION SYSTEM

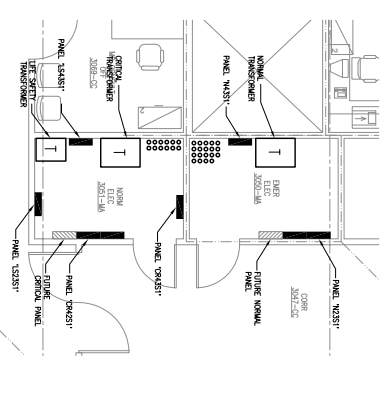

2
NORMAL AND EMERGENCY
ELECTRICAL CLOSETS (SOUTH)
SCALE: 1/4"=1'-0"



1
NORMAL AND EMERGENCY
ELECTRICAL CLOSETS (NORTH)
SCALE: 1/4"=1'-0"

General Notes:

**FOR PERMIT ONLY
NOT FOR CONSTRUCTION**

DATE: 09/24/04
PROJECT: ST - NET FOR CONSTRUCTION
SCALE: AS SHOWN

PRO
A ARCHITECTURE
PLANNING
ENGINEERING
INTERIOR DESIGN
THE DESIGN GROUP
1000 BROADWAY
SUITE 1000
PORTLAND, ME 04101
TEL: 603.761.1100
FAX: 603.761.1101
WWW.PROARCHITECTURE.COM

Maine Medical Center
Charles Street Project
Portland, Maine
MMC Project No. 21841

**ELECTRICAL
THIRD FLOOR
POWER PLAN**

Commission No. 4822
Contract No. 05-00703
Drawing No. 4822001.00
Revision No. 01
Date: 09/24/04
Scale: AS SHOWN

E303