


2  
NORMAL AND EMERGENCY  
ELECTRICAL CLOSETS (SOUTH)  
SCALE: 1/4" = 1'-0"



1  
NORMAL AND EMERGENCY  
ELECTRICAL CLOSETS (NORTH)  
SCALE: 1/4" = 1'-0"

- EQUIPMENT NOTES:**
- ⊠ RESERVE FOR STATION
  - ⊠ RESERVE FOR STATION/AV
  - ⊠ RESERVE FOR MAIN BUS
  - ⊠ RESERVE FOR RESPONSE
  - ⊠ CONNECTION FOR RELAYING THE STATION
  - ⊠ RESERVE FOR PMS MACHINE
  - ⊠ RESERVE FOR FAX MACHINE
  - ⊠ RESERVE FOR PAPER
  - ⊠ REDUCED RESERVE FOR MESSAGING
  - ⊠ REDUCED RESERVE FOR COFFEE MAKER
  - ⊠ REDUCED CONNECTION FOR ICE MACHINE
  - ⊠ REDUCED RESERVE FOR REFRIGERATOR FULL SIZE
  - ⊠ REDUCED RESERVE FOR OTHER MACHINE
  - ⊠ CONNECTION FOR SHOWER FACET
  - ⊠ CONNECTION FOR HOT WATER SYSTEM
  - ⊠ CONNECTION FOR ELECTRIC WATER COILS
  - ⊠ CONNECTION FOR SHIRT CHANGERS
  - ⊠ RESERVE FOR BATH SHOWER
  - ⊠ RESERVE FOR BATH MACHINE
  - ⊠ REDUCED RESERVE FOR CLOSET DRYER
  - ⊠ RESERVE FOR FURNACE
  - ⊠ RESERVE FOR ROOMER
  - ⊠ RESERVE FOR BLANK MOUNT
  - ⊠ RESERVE FOR INDOOR UNIT

SIZE ONE  
FOR PERMIT ONLY  
NOT FOR CONSTRUCTION  
09/24/04 FLOOR SET - NOT FOR CONSTRUCTION  
Scale Log

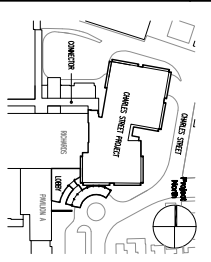

**PRO**  
A ARCHITECTURE  
PLANNING  
ENGINEERING  
INTERIOR DESIGN  
The Maine Group  
80 Temple Street  
Portland, ME 04102  
Tel: 603.761.1100  
Fax: 603.761.1101

**Maine Medical Center**  
Charles Street Project  
Portland, Maine  
MMC Project No. 21841

**ELECTRICAL  
FOURTH FLOOR  
POWER PLAN**

Commission No. 4933  
Scale No. 45  
Drawing No. 45300A.03  
Project No. 21841

**E304**