


General Notes:


- K&M
- DESIGNED TO BE AMENDED
- - - - - DESIGNED TO BE REMOVED

**DRAWING NOTES:**

① EXISTING AND REPEATED EXISTING SHALL BE SHOWN FROM THE EXISTING DRAWINGS. NEW WORK SHALL BE SHOWN IN RED. REVISIONS TO MAKE CORRECTIONS, SEE THE LINE OR DRAWING BOOK.

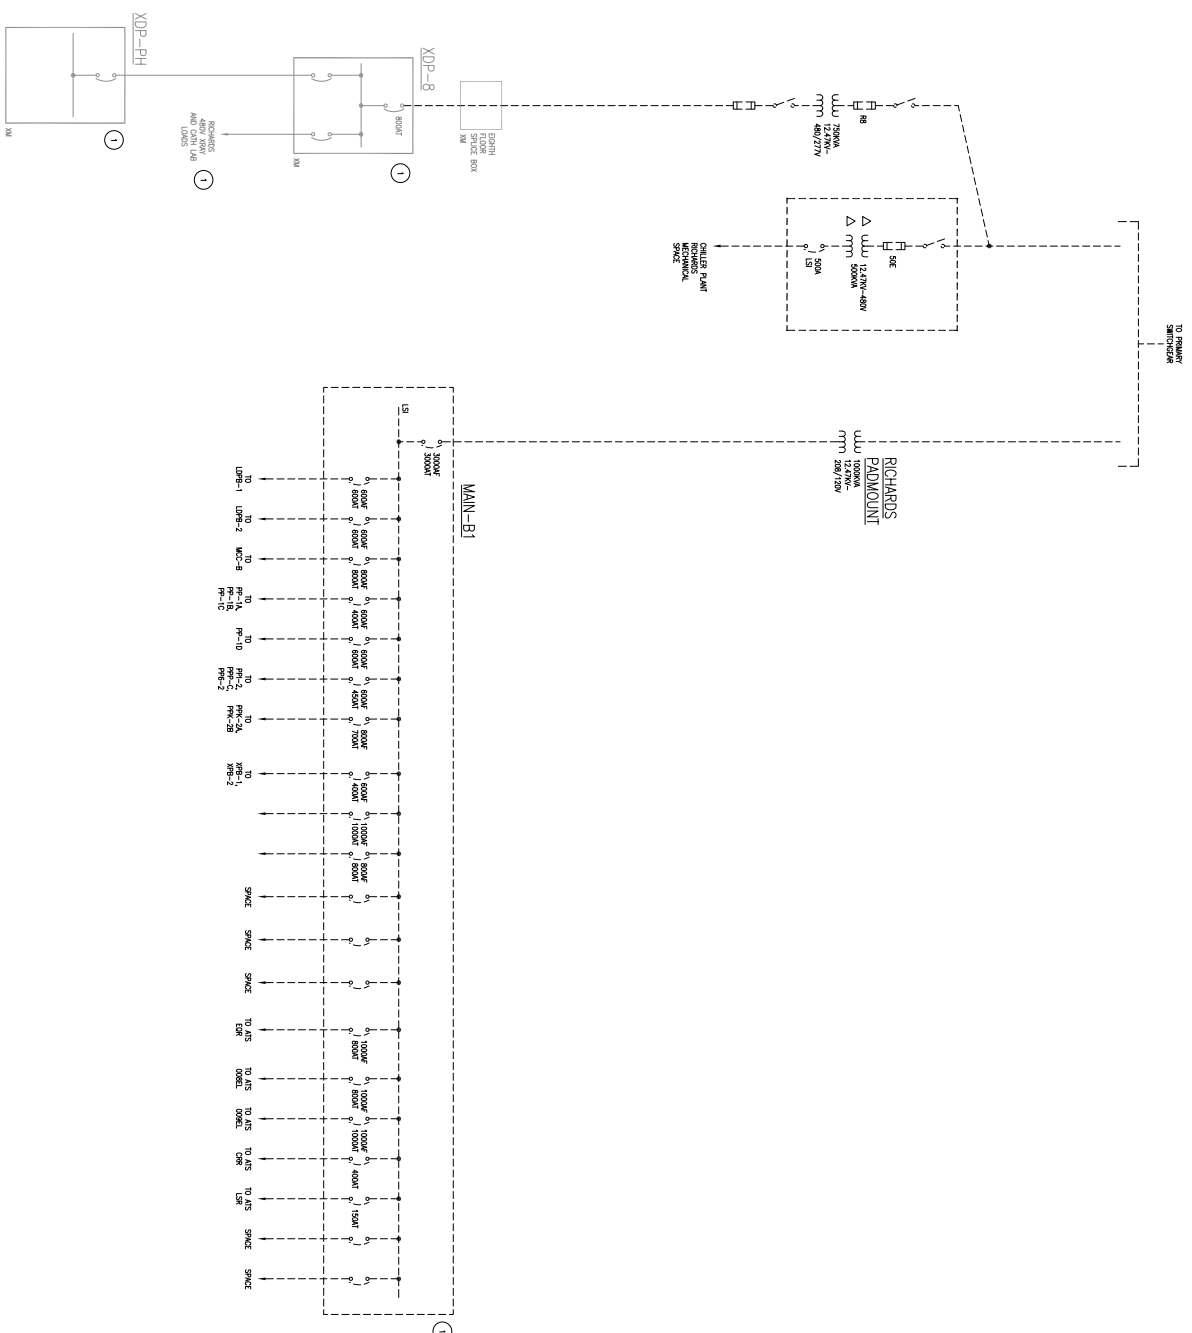

SCALE DATE: 09/24/14  
**FOR PERMIT ONLY**  
**NOT FOR CONSTRUCTION**

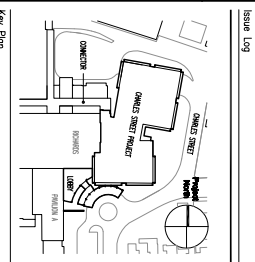

**Maine Medical Center**  
 Charles Street Project  
 Portland, Maine  
 MMC Project No. 21841

**ELECTRICAL**  
**EXISTING RICHARDS BUILDING**  
**NORMAL ONE-LINE DIAGRAM**

Commission No.	4212	Draw Number	
Scale	K&M	Sheet Number	
Drawn By	T.S.		
Checked By	T.S.		
Approved By	6/15/2010		
Project #	21841		
Project Name	Charles Street Project		

**E620**