


General Notes:

- 1 VENTILATION CHAMBER SHALL BE PROVIDED ON ALL LOW PRESSURE SUPPLY, RETURN AND EXHAUST DUCT BRANCHES (TYP)



SCALE: AS SHOWN  
 DATE: 09/24/04  
 PROJECT: ST. JOSEPH'S HOSPITAL  
 DRAWING: HVAC DUCTWORK  
 SHEET: H202

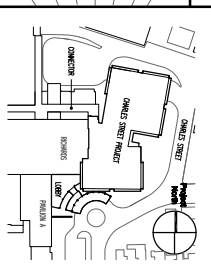

**PRO**  
 ARCHITECTURE, INC.  
 PLANNING ARCHITECTURE INTERIORS  
 1000 Commercial Street  
 Portland, ME 04101  
 Phone: 603.876.7200  
 Fax: 603.876.7201  
 Website: www.proarch.com

Maine Medical Center  
 Charles Street Project  
 Portland, Maine  
 HVAC SECOND FLOOR PLAN  
 DUCTWORK

CONSTRUCTION NO. 4832  
 SHEET NO. H202  
 DATE: 09/24/04  
 PROJECT: ST. JOSEPH'S HOSPITAL