


SCALE: AS SHOWN
 DATE: 09/24/14
 DRAWN BY: J. B. BROWN
 CHECKED BY: J. B. BROWN
 PROJECT: CHARLES STREET PROJECT - MECH FOR CONSTRUCTION
 SHEET: MECH-101

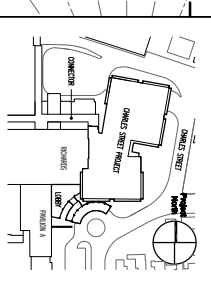

PRO
 A REGISTERED PROFESSIONAL ENGINEERING FIRM
 1175 BROAD STREET
 PORTLAND, MAINE 04102
 TEL: 603.761.1234
 FAX: 603.761.1235
 WWW.PROENGINEERS.COM

Maine Medical Center
 Charles Street Project
 Portland, Maine
 MMC Project No. 21841

HVAC BASEMENT FLOOR PLAN DUCTWORK

PROJECT NO. H20B
 SHEET NO. 1 OF 1
 DATE: 09/24/14
 DRAWN BY: J. B. BROWN
 CHECKED BY: J. B. BROWN