


General Notes:

- 1 NEW EXHAUST FAN MOUNTED ON WALL (NAPISORON TYPE EXHAUST) ON ROOF OF FUTURE LOBBY NEEL ROOF ON ROOF CURB
- 2 VOLUME DAMPERS SHALL BE PROVIDED ON ALL LOW PRESSURE (TYP.) RETURN AND EXHAUST DUCT
- 3 ROUND AIR INTAKE FILTER PRESSURE DROP SHALL BE 0.25"

NOTE
SCALE ONE
FOR PERMIT ONLY
NOT FOR CONSTRUCTION

DATE: 09/24/24
PROJECT: CHARLES STREET - MEET FOR CONSTRUCTION
SCALE: LGS

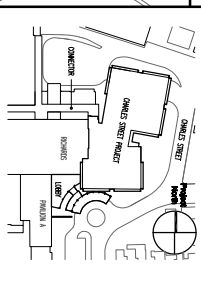

Maine Medical Center
Charles Street Project
Portland, Maine
MMC Project No. 21841

HVAC
GROUND FLOOR PLAN
DUCTWORK

0' 0" 10' 20' 30' 40' 50'

4923 3rd Street
Portland, ME 04103
Phone: 401.352.3282
Fax: 401.352.3283
WWW.TROMECHANICAL.COM

H20G

