




- General Notes:
- 1 ALL H.V.A.C. RAIN OUTS TO INDIVIDUAL LEAF UNLESS OTHERWISE NOTED
 - 2 CONDENSATE RETURN DOWN TO CONDENSATE COLLECT, THEN DRAIN TO W.P. SINK.
 - 3 REFER TO AN ALTERNATE OF TYPICAL (20) ROOM REQUIREMENTS FOR THE CASE PIPING FROM A CONDENSATE RETURN FROM THIS ENGINEER.
 - 1 BEGINNING OF MOUNT PANEL RUN
 - 2 END OF MOUNT PANEL RUN

SIZE ONE
 FOR PERMIT ONLY
 NOT FOR CONSTRUCTION

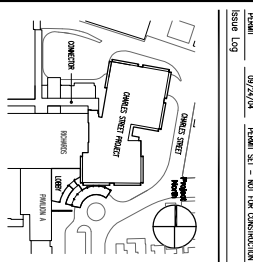

TRO
 A REGISTERED ARCHITECTURE
 PLANNING
 ENGINEERING
 INTERIORS
 THE TRO GROUP
 1000 BROAD STREET
 PORTLAND, ME 04108
 TEL: 603.761.1234
 FAX: 603.761.1235
 WWW.TROGROUP.COM

Maine Medical Center
 Charles Street Project
 Portland, Maine
 MMC Project No. 21841

PROJECT NO.
H303

Revision No.	4212	Date Issued	
Drawn By	JG	Scale	1/8" = 1'-0"
Checked By	JG	Project No.	4212
Project No.	4212	Sheet No.	H303