




- General Notes:
- 1 RELOCATED ACQU. PROVIDE NEW REINFORCEMENT PANEL AND CONCRETE UNDER NEW WORK. TO PROVIDE OPENING CONDITIONS, CONSULT ARCHITECT'S DRAWINGS AND PROVIDE APPROPRIATE REINFORCEMENT IN GROUND OR FINISH WITH LAYER OF ROOF PROVIDE APPROPRIATE CONCRETE WORKING PAD ON ROOF CORN.
 - 2 ALL HANG/IN RUN NOT TO EXCEED 100' UNLESS OTHERWISE NOTED.
 - 1 REVISION OF ROUPANT PANEL RUN
 - 2 END OF ROUPANT PANEL RUN

SCALE: AS SHOWN
 DATE: 09/24/14
 DRAWN BY: [Name]
 CHECKED BY: [Name]
 PROJECT: [Name]

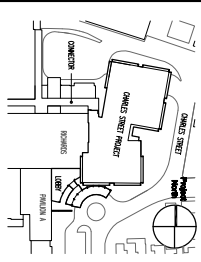

PRO
 ARCHITECTURE
 PLANNING
 ENGINEERING
 INTERIOR DESIGN
 LANDSCAPE ARCHITECTURE
 LIGHTING DESIGN
 HISTORIC PRESERVATION

Maine Medical Center
 Charles Street Project
 Portland, Maine
 MMCC Project No. 21841

HVAC GROUND FLOOR PLAN PIPING

DATE: 09/24/14
 DRAWN BY: [Name]
 CHECKED BY: [Name]
 PROJECT: [Name]

H30G