


DATE: 09/24/14
 DRAWN BY: FERRIS ST - NET FOR CONSTRUCTION
 SCALE: 1/8" = 1'-0"

**FOR PERMIT ONLY
 NOT FOR CONSTRUCTION**

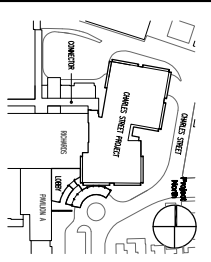

TRO
 A ELECTRICIAN
 PLANNING
 ENGINEERING
 ARCHITECTURE
 INTERIOR DESIGN
 THE MECHANICAL CONTRACTOR
 1000 BROAD STREET
 PORTLAND, ME 04108
 TEL: 603.761.1234
 FAX: 603.761.1235
 WWW.TROMECHANICAL.COM

Maine Medical Center
 Charles Street Project
 Portland, Maine
 MMCC Project No. 21841

**HVAC FIFTH FLOOR
 MECHANICAL ROOM PLAN
 DUCTWORK**

COMMISSIONING No. 4022
 DESIGN No. 4022
 DRAWING No. H400
 DATE: 09/24/14
 SCALE: 1/8" = 1'-0"