



SECTION
SCALE: 1/4"=1'-0"

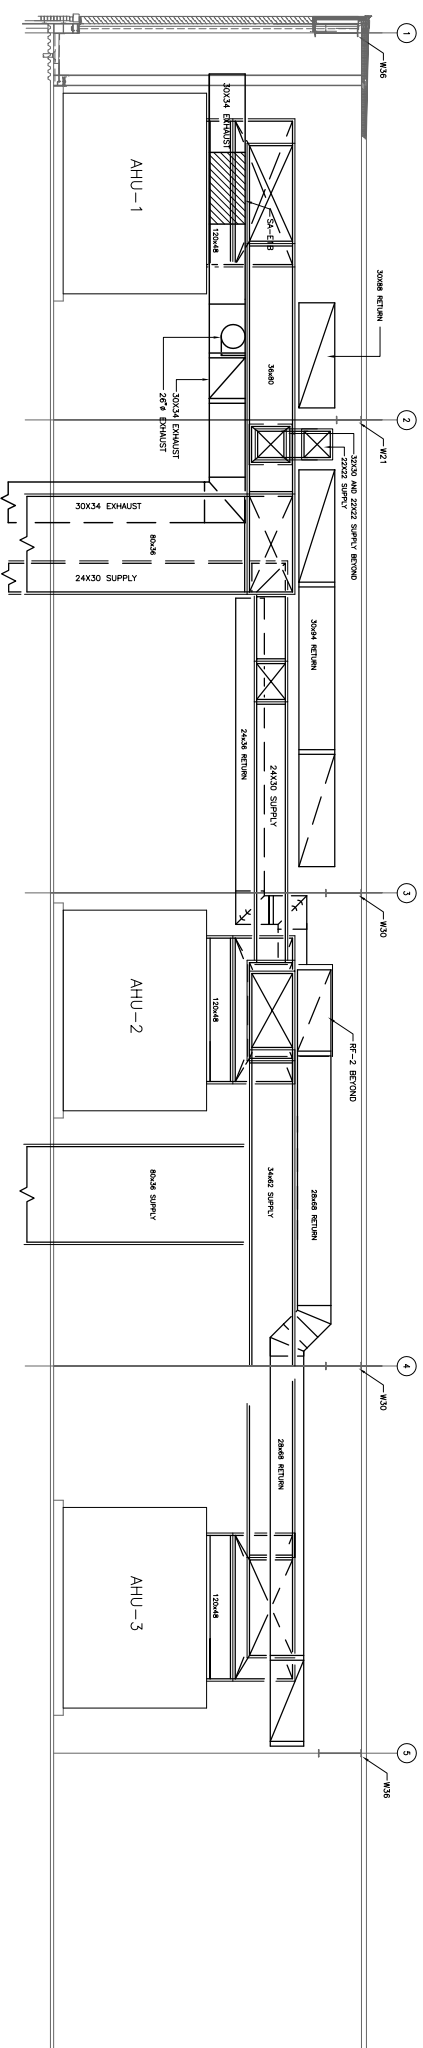

SECTION
SCALE: 1/4"=1'-0"

SEE SHEET FOR CONSTRUCTION
FOR PERMIT ONLY
NOT FOR CONSTRUCTION
 DATE: 09/24/14
 SCALE: AS SHOWN

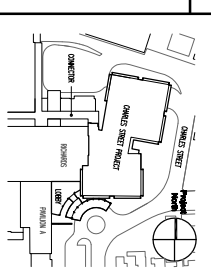

TRO
 A ELECTRICIAN
 PLANNING
 ENGINEERING
 ARCHITECTURE
 INTERIORS
 THE TROUBLE SHOOTERS
 IN THE BUILDING
 INDUSTRY

Maine Medical Center
 Charles Street Project
 Portland, Maine
 MMC Project No. 21841

HVAC FIFTH FLOOR MECHANICAL ROOM SECTIONS


H407