




ISSUE DATE: 09/24/14
 FOR PERMIT ONLY
 NOT FOR CONSTRUCTION

PROJECT: FIRE PROTECTION - NET FOR CONSTRUCTION
 SCALE: 1/8" = 1'-0"

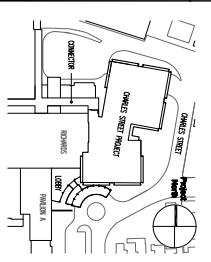

TRO
 ARCHITECTS
 PLANNING
 ENGINEERING
 INTERIOR DESIGN
 THE TROUBLE COMPANY
 80 THURGOOD STREET
 PORTLAND, ME 04101-2000
 TEL: 603.761.1200
 WWW.TROARCHITECTS.COM

Maine Medical Center
 Charles Street Project
 Portland, Maine
 MMCC Project No. 21841

**FIRE PROTECTION
 GROUND FLOOR PLAN**

Commission No. 4923
 Licensee: Scott Walker
 License No. 177-27-2
 Expiration: 09/30/2015
 Issued: 09/24/2014
 Project: FP206

FP206