




DATE: 09/24/08
 DRAWN BY: [Signature]
 CHECKED BY: [Signature]
 PROJECT: CHARLES STREET PROJECT
 SHEET: P20SB.1

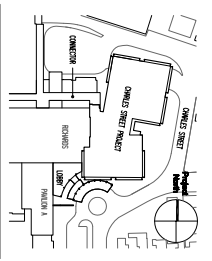

TRO
 ARCHITECTURE
 ENGINEERING
 INTERIOR DESIGN
 THE TRISTAR CORPORATION
 1000 BROADWAY
 PORTLAND, ME 04108-1100
 PHONE: 603-761-1100
 FAX: 603-761-1100

Maine Medical Center
 Charles Street Project
 Portland, Maine
 MMCC Project No. 21841

Scale: 1/8" = 1'-0"
 Date: 09/24/08
 Sheet: P20SB.1