



A B C D E

MECHANICAL FLOOR
BASEMENT FLOOR
GROUND FLOOR
SECOND FLOOR
THIRD FLOOR
FOURTH FLOOR
ROOF

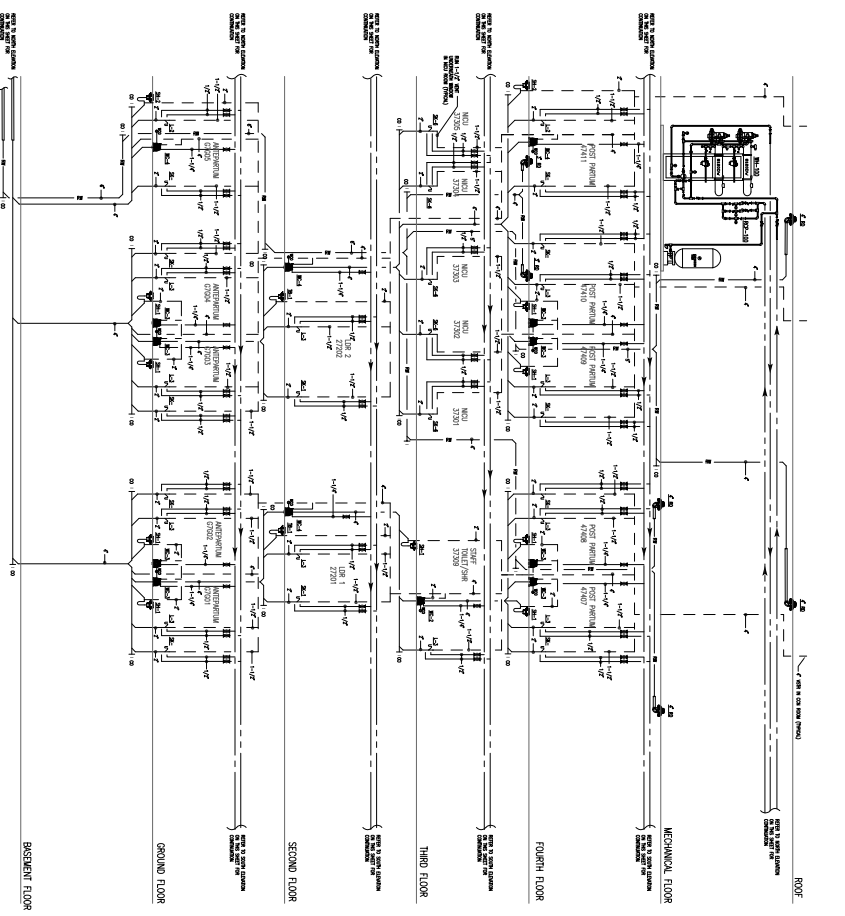


1 2 3 4

MECHANICAL FLOOR
BASEMENT FLOOR
GROUND FLOOR
SECOND FLOOR
THIRD FLOOR
FOURTH FLOOR
ROOF

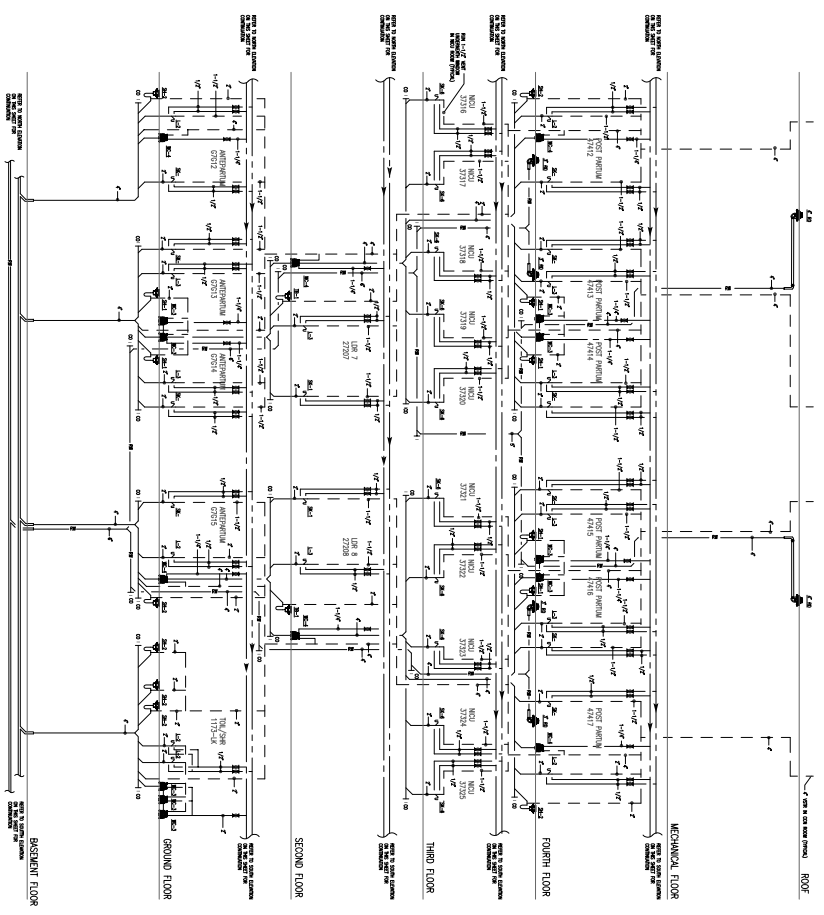

1 2 3 4 5

MECHANICAL FLOOR
BASEMENT FLOOR
GROUND FLOOR
SECOND FLOOR
THIRD FLOOR
FOURTH FLOOR
ROOF

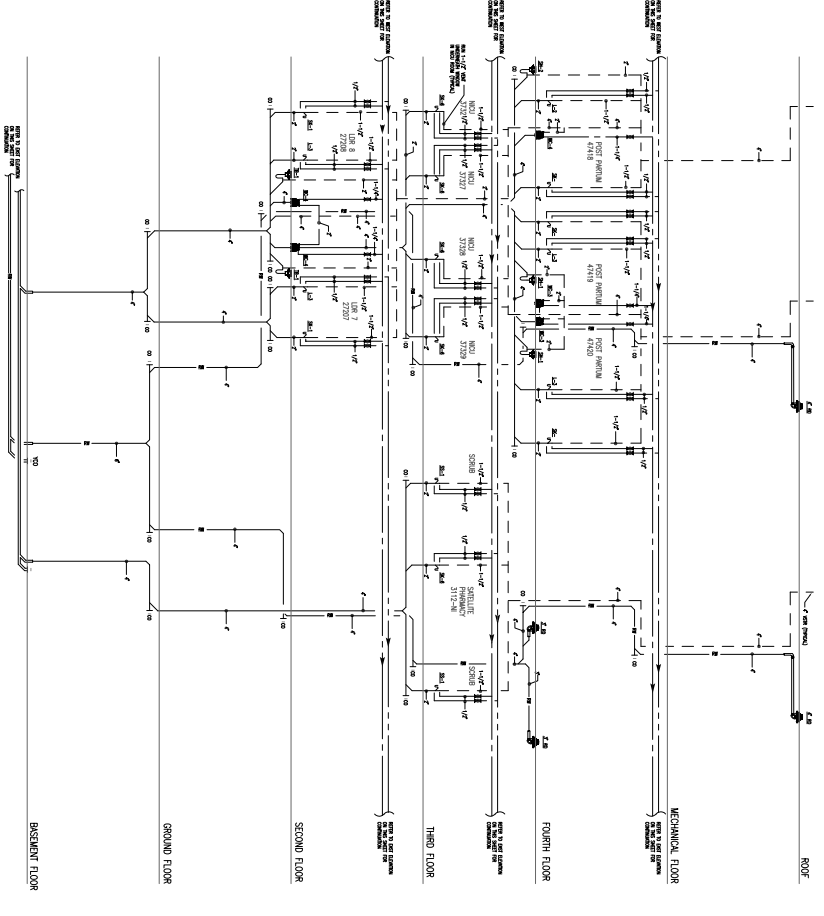


A B C D E

MECHANICAL FLOOR
BASEMENT FLOOR
GROUND FLOOR
SECOND FLOOR
THIRD FLOOR
FOURTH FLOOR
ROOF

SCALE: AS SHOWN
DATE: 08/21/14
PROJECT: CHARLES STREET - WEST FOR CONSTRUCTION
SCALE: 1/8" = 1'-0"

**FOR PERMIT ONLY
NOT FOR CONSTRUCTION**

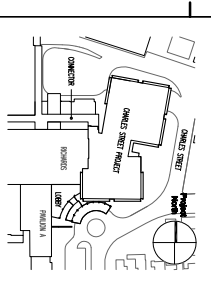

PRO
A REGISTERED PROFESSIONAL ENGINEER
PLUMBING
1477 Main Street
Portland, ME 04102
Tel: 603-761-1234
Fax: 603-761-1235

Maine Medical Center
Charles Street Project
Portland, Maine
MMC Project No. 21841

PLUMBING RISER DIAGRAM - NORTH

Revision Log

Rev	By	Date	Description
01	MM	08/21/14	Issue for Construction

Scale: 1/8" = 1'-0"

P400