




SOUTH ELEVATION
NOT TO SCALE

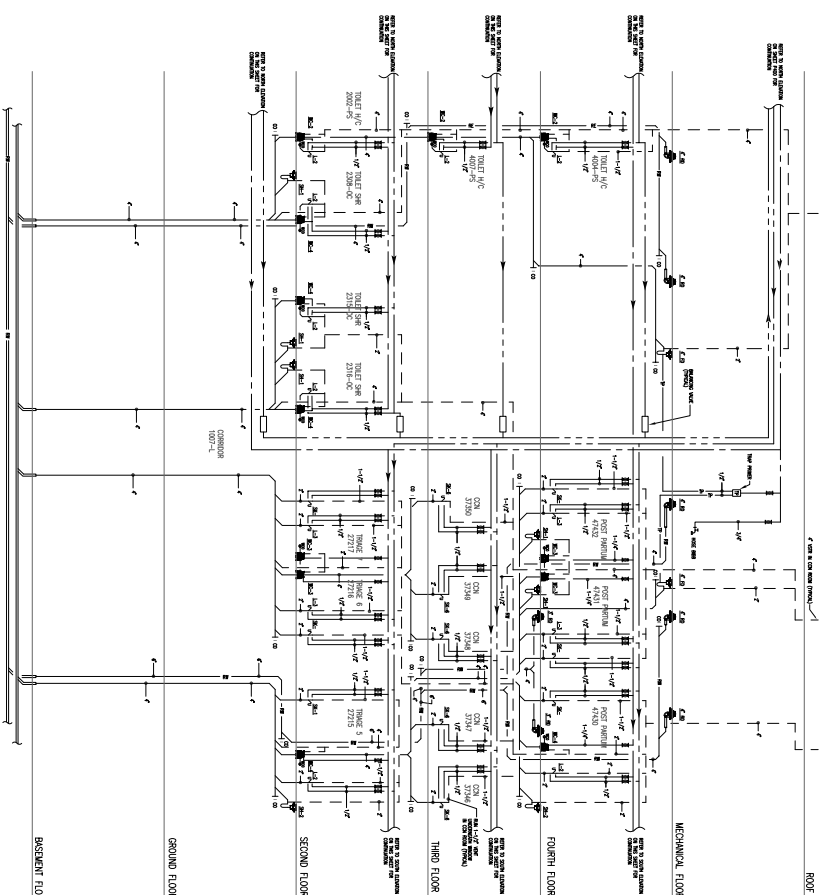

WEST ELEVATION
NOT TO SCALE

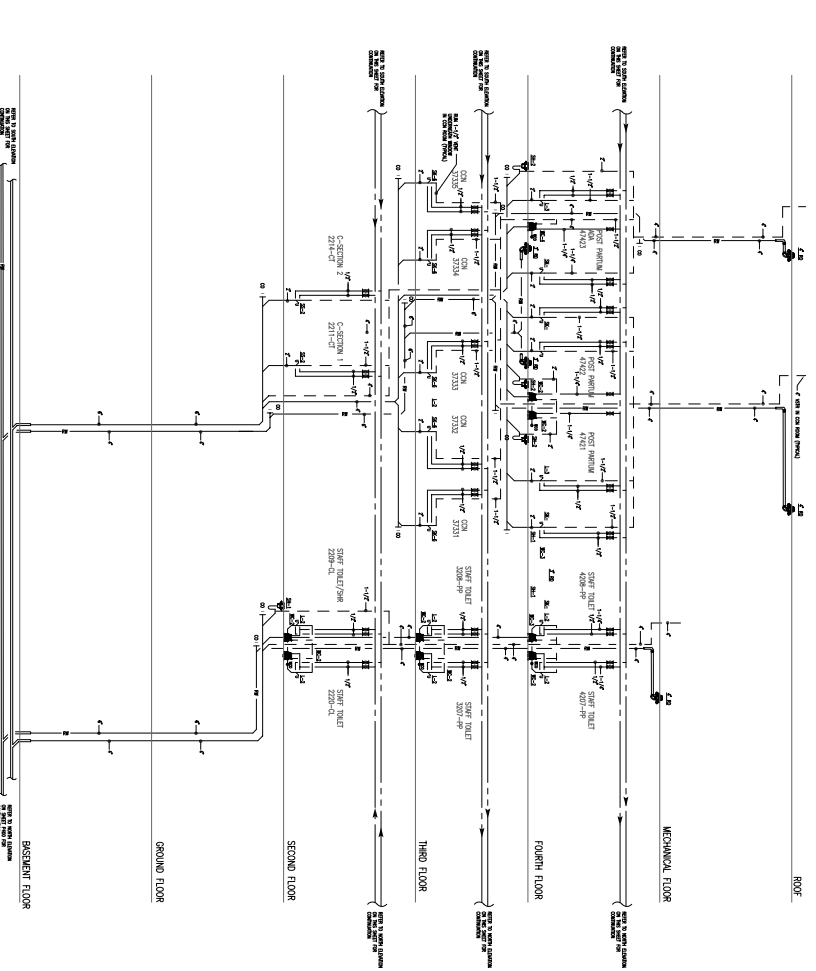


EAST ELEVATION
NOT TO SCALE

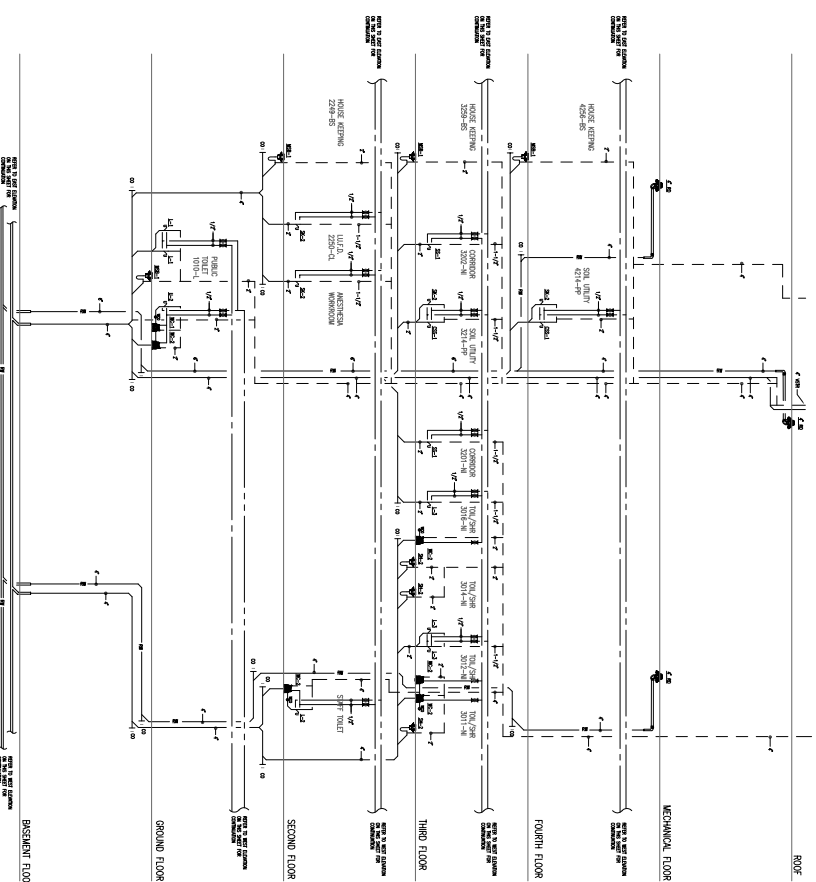

NORTH ELEVATION
NOT TO SCALE

SCALE DATE: 08/21/14
FOR PERMIT ONLY
NOT FOR CONSTRUCTION
 PROJECT: FERRIS ST - WEST FOR CONSTRUCTION
 SCALE: LOG

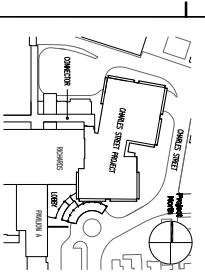

PRO
 A REGISTERED PROFESSIONAL ENGINEER
 PLUMBING
 1477 Main Street
 Portland, ME 04101
 Telephone: 407-2222
 Fax: 407-2222
 Website: www.pro-engineering.com

Maine Medical Center
 Charles Street Project
 Portland, Maine
 MMC Project No. 21841

**PLUMBING RISER
 DIAGRAM - SOUTH**



Commissioner No.	4433	Exhib. Number	
Code No.	505	Sheet Number	P401
Drawn By	ML	Checked By	ML
Reviewed By	ML	Approved By	4813, JMT
Project No.	21841		