

- General Notes:
- ALTERNATE FRAMING SCHEME: PROVIDE NEW STEEL POSTS BEARING ON STRENGTHENED CONCRETE FOOTING IN LIEU OF STEEL BRACKETS ON EXISTING COLUMNS AS SHOWN IN DETAIL 4/S401.
  - FOR COST ESTIMATE PURPOSES ASSUME THAT ALL NEW STEEL COLUMNS FOR MAIN LOBBY ARE W10x45 U.O.N. - TYPICAL.

**SGH**  
Simpson Gumpertz & Heger Inc.  
Consulting Engineers

Boston, MA 41 Seay Street, Building 1, Suite 500, Waltham, MA 02453  
Telephone: (781) 907 9000  
Facsimile: (781) 907 9009

San Francisco, CA 222 Sutter Street, Suite 300, San Francisco, CA 94108-4443  
Telephone: (415) 498 3700  
Facsimile: (415) 498 3550


Washington, DC 1365 Piccard Drive, Suite 220, Rockville, MD 20850  
Telephone: (301) 417 0999  
Facsimile: (301) 417 9825

MARK ISSUE DATE DISCIPLINE

**FOR PERMIT ONLY - NOT FOR CONSTRUCTION**

PERMIT 09/24/04 PERMIT SET - NOT FOR CONSTRUCTION

Issue Log

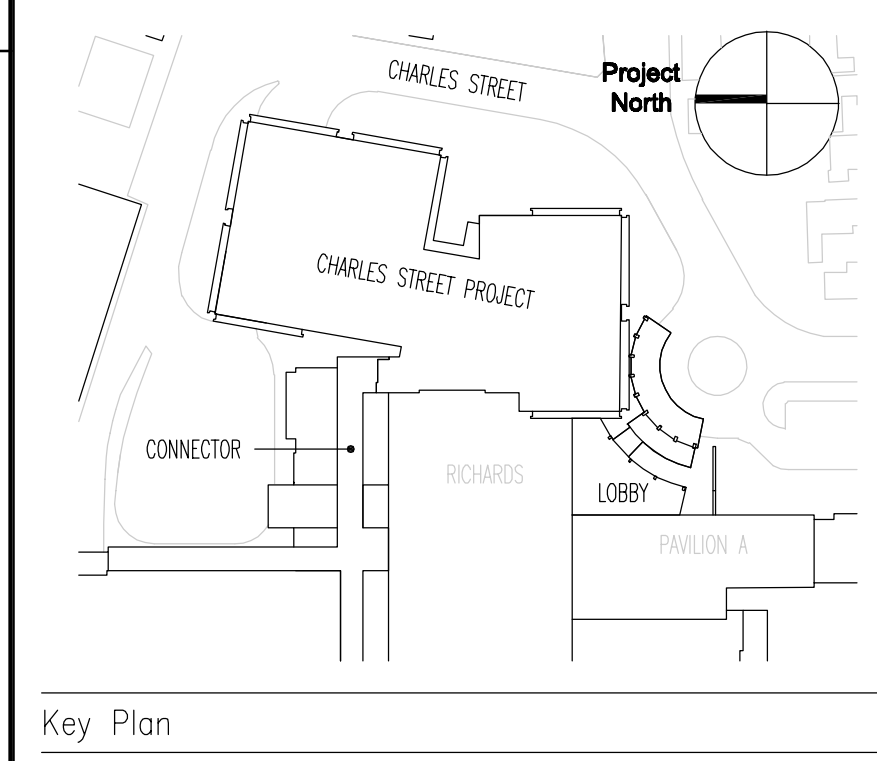

**TRO**  
ARCHITECTURE  
PLANNING  
ENGINEERING  
INTERIOR DESIGN

The Ritchie Organization  
80 Bridge Street  
Newtown, MA 02458-1154  
617-869-9400

**Maine Medical Center**  
Charles Street Project  
Portland, Maine MMC Project No. 21841

Drawing Title  
**ENTRANCE CANOPY FRAMING SECTIONS AND DETAILS**

Commission No.	4673	Date Issued	
Scale	AS NOTED	Sheet Number	
Drawn By	KMG/JSK		
Approved By	2017/JMT		
File Name	1/2000/20684.00/		
Copyright	© 2004	The Ritchie Organization	

**S404**