

- NOTES:**
1. Typical floor slab is 3/4" lightweight concrete on 3"-20 ga composite metal deck. Total thickness 6 1/2". Reinforce with #3@12" e.w. Provide additional #4 x 8'-0" long @ 12" o.c. over all girders and at all slab edges. Top of steel "E" is 6 1/2" below top of concrete slab elevation shown, unless otherwise noted, thus [10], indicating change from typical steel elevation.
  2. Refer to Drawing S25B for footings not shown on this drawing.
  3. Portions of existing construction adjacent to new construction may require underpinning/demolition.
  4. 100-ton mini-piles [10% min] w/ 8"-8" x 10'-0" x 3'-2" thick pile cap.
  5. Refer to Typical Details for footing subgrade requirements.
  6. All infill framing shown on plan, without size indicated, shall be W10x12, Typ.
  7. All steel framing including infill framing, shall have 3/4" x 5" headed studs @ 12" o.c. min, Typ.
  8. Estimator to carry allowance for shop fabrication of strengthening for 100 girder web openings as shown in Typical Detail T5-B.

THIS IS A COPY OF THE DD DRAWINGS BEING ISSUED FOR EXCAVATION BID PURPOSES ONLY.

**SGH**  
**Simpson Gumpertz & Heger Inc.**  
 Consulting Engineers


Boston, MA 41 Seay Street, Building 1, Suite 500  
 Waltham, MA 02453  
 Telephone: (781) 907 9000  
 Facsimile: (781) 907 9009

San Francisco, CA 232 Sutter Street, Suite 300  
 San Francisco, CA 94108-4445  
 Telephone: (415) 498 3700  
 Facsimile: (415) 498 3550

Washington, DC 1365 Piccard Drive, Suite 220  
 Rockville, MD 20850  
 Telephone: (301) 417 0999  
 Facsimile: (301) 417 9825

**FOR PERMIT ONLY - NOT FOR CONSTRUCTION**

PERMIT 09/24/04 PERMIT SET - NOT FOR CONSTRUCTION  
 Issue Log

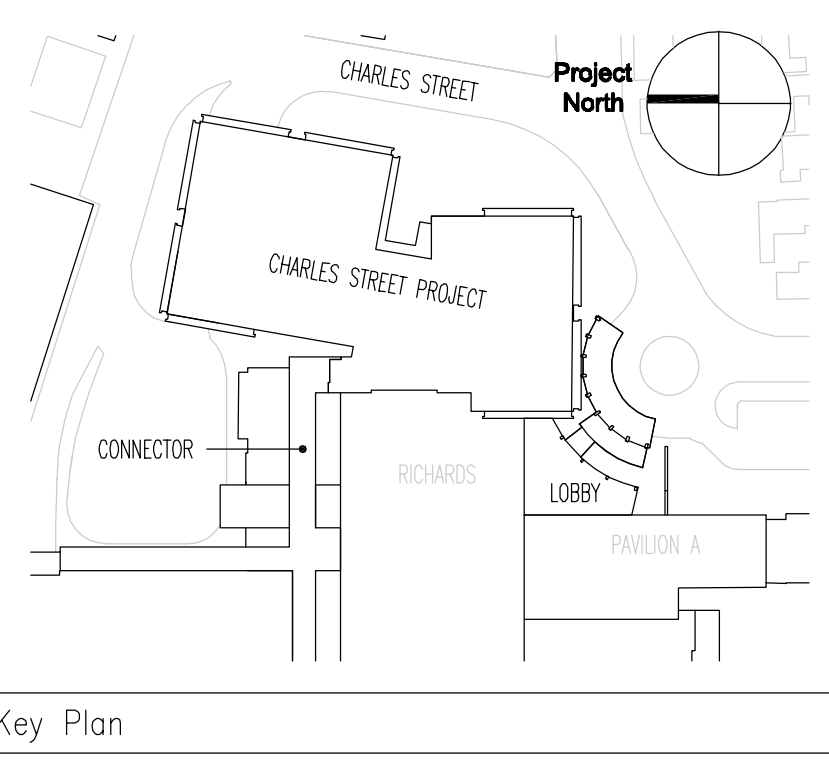


**TRO**  
 ARCHITECTURE  
 PLANNING  
 ENGINEERING  
 INTERIOR DESIGN

The Ritchie Organization  
 80 Bridge Street  
 Newton, MA 02458-1134  
 617-969-9400

**Maine Medical Center**  
 Charles Street Project  
 Portland, Maine MMC Project No. 21841

Drawing Title  
**BASEMENT FRAMING PLAN**

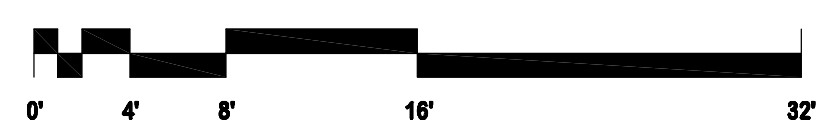

Commission No.	4673	Date Issued	
Scale	AS NOTED	Sheet Number	
Drawn By	KMG/JSK		
Approved By	JMT/JMT		
File Name	L:\2000\20684.00\		

Copyright © 2004 The Ritchie Organization

**S20B**