

**NOTES:**

- SEE E-001 FOR THE LEGEND AND GENERAL NOTES.


**KEYED NOTES:**

- MOUNT DATA OUTLET 42" AFF TO BOTTOM OF DEVICE.
- RELOCATE CEILING MOUNTED SPEAKERS, SMOKE DETECTOR AND WIRELESS ACCESS POINTS FROM CURRENT LOCATIONS SHOWN ON ED101. EXTEND EXISTING WIRING AS REQUIRED TO ACCOMMODATE NEW DEVICE LOCATIONS.
- RELOCATE EXISTING FIRE ALARM NOTIFICATION DEVICE FROM CURRENT LOCATION SHOWN ON ED101. EXTEND EXISTING WIRING AS REQUIRED TO ACCOMMODATE NEW DEVICE LOCATION.
- FURNISH & INSTALL A NEW NURSE CALL PUSH BUTTON AND CALL LIGHT AND TIE DEVICES INTO EXISTING NURSE CALL SYSTEM.


REV	DESCRIPTION	DATE
0	ISSUED FOR CONSTRUCTION	4-25-17

**ISSUED FOR CONSTRUCTION**  
4-25-17

CURRENT ISSUE STATUS:

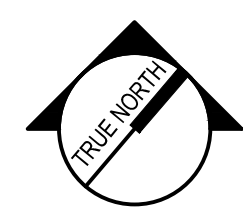

PROJECT NORTH:

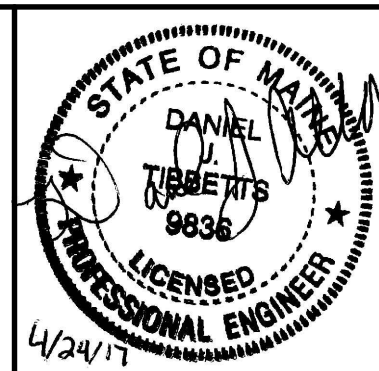

DANIEL J. BETTE  
LICENSED PROFESSIONAL ENGINEER  
4/24/17

SMRT Architects and Engineers  
144 Fore Street  
Portland, Maine 04104  
1.877.700.7678  
www.smrtinc.com

ARCHITECTURE | ENGINEERING | PLANNING | INTERIORS | ENERGY **SMRT**

MAINE MEDICAL PARTNERS  
SURGICAL CARE RENOVATIONS

PORTLAND, MAINE

**LEVEL 4**  
**SYSTEMS PLAN**

SHEET TITLE:



SCALE: NOT TO SCALE

PROJECT MANAGER: DJV PROJECT NO: 17027

A/E OF RECORD: DJT

JOB CAPTAIN: CAH

DRAWN BY: CDS

SMRT FILE: EY101-17027 SHEET No. **EY101**

**LEVEL 4 - SYSTEMS PLAN** **A1**  
1/8" = 1' - 0"