


NO.	GEN. BLDG. DATA	NO. LINE	STR. CODE	FLAT +/-	MEASUREMENT 1	MEASUREMENT 2	IDENT. UNITS	COST	% GOOD	NO. LINE	STR. CODE	FLAT +/-	MEASUREMENT 1	MEASUREMENT 2	IDENT. UNITS	COST	% GOOD	NO. 609	APARTMENT DATA
01	01 9105 005	3	RPS		5	8	61			605								EFF. 003 1 BR	
	BLOG	3	RPS		6	6	01			606								012 2 BR	
	211 C 01									607								610	3 BR
	STRUCT. COST MODIFIER IDENT. UNITS									608									0003 UNCOV.

NO.	SEC. NO.	LEVELS	DIMENSIONS	PERIM	USE TYPE	HT	WLS	CONTS	NO.	INTER. FINISH	PTNS	HTG	AC	PLBG	SPRINK.	SF RATE	PHYS COND	FUNC FACT	AGE	TOTAL OTHER FEATURES & ATTACHED IMPROVEMENTS	
																				UNADJUSTED RCN	% GOOD
11		1	144	144	0800	1	8	0800	921	100	2	0	0	2	0	3	3			UNADJUSTED RCN	% GOOD
12		1	1160	146	01108100	1			922	100	2	4	10	2	0	3	3			UNADJUSTED RCN	% GOOD
13		1	1304	164	01109102	1			923	100	2	4	10	2	0	3	3			UNADJUSTED RCN	% GOOD
14		1	1344	164	01109102	1			924	100	2	4	10	2	0	3	3			UNADJUSTED RCN	% GOOD
15									925											UNADJUSTED RCN	% GOOD
16									926											UNADJUSTED RCN	% GOOD
17									927											UNADJUSTED RCN	% GOOD
18									928											UNADJUSTED RCN	% GOOD

NO.	STR. CODE	FLAT +/-	DIMENSIONS	YR	FUNG. COND	UTIL.	BLT.	GD	RCN	TOTAL COST	FROM - TO	
											A. Attic	M. Mezzanine
											BSMT PERIM = 164	
											UNFIN ISSACT = 144 # = 1170 = 18 PERIM	
											FINISSMNT = 1160 # = 890 # = 146 PERIM	

NO.	STR. CODE	FLAT +/-	DIMENSIONS	YR	FUNG. COND	UTIL.	BLT.	GD	RCN	TOTAL COST	FROM - TO	
											A. Attic	M. Mezzanine
											BSMT PERIM = 164	
											UNFIN ISSACT = 144 # = 1170 = 18 PERIM	
											FINISSMNT = 1160 # = 890 # = 146 PERIM	

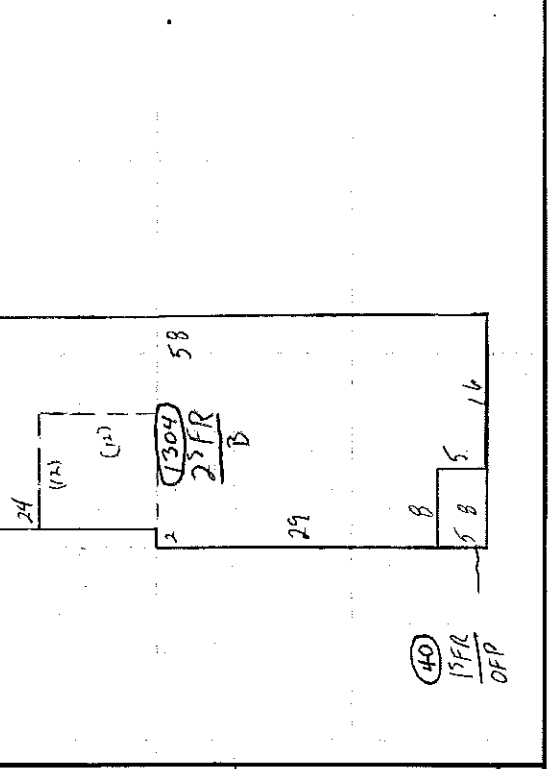

NO.	STR. CODE	FLAT +/-	DIMENSIONS	YR	FUNG. COND	UTIL.	BLT.	GD	RCN	TOTAL OTHER IMPROVEMENTS	
										ELEV. ELECT. FREIGHT	ELEV. HYD. PUMP

BUILDING OTHER FEATURES / ATTACHED IMPROVEMENTS - STRUCTURE CODES										
E11 - Elev. Elect. Freight	LD1 - Ldg. Dock St. or Conc.	DL1 - Dock Level Floors	SF1 - Store Front, Wdg. Frame							
E12 - Elev. Elect. Pump	LD2 - Ldg. Dock Wood	OD1 - O H Doors, Wdg. or Mtl	SF2 - Store Front, Ax. Mtl.							
E13 - Elev. Hyd. Freight	LD3 - Ldg. Dock, Inter	OD2 - O H Doors, Rolling St.	SF3 - Store Front, Elaborate							
E14 - Elev. Hyd. Pump	LD4 - Truck or Train Wall, Interior	EET - Enclosed Entry	MIS - Miscellaneous Structure							