
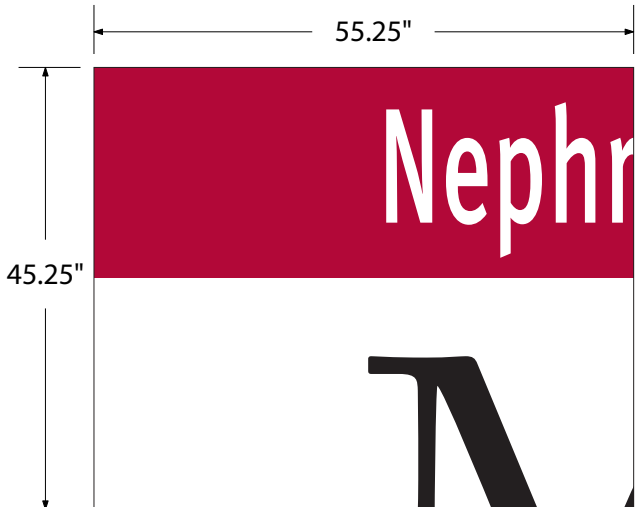


Notes:

Reverse print on clear w/ Duratex Lam

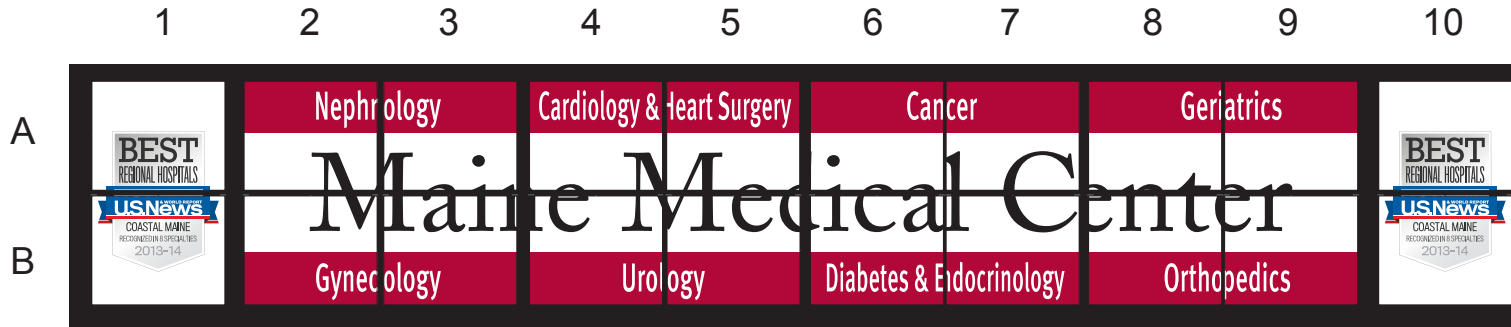

ALL PANELS: 45.25" x 55.25"

Job Specifications

Customer Name: Maine Medical Center
 Job Description: Window Graphics for Catwalk
 Sales Rep: JP
 Drawn By: JK
 Job Number: 34419
 Revision Version #:
 Date: 7.22.2013
 File Location: J: Maine Medical Center_34419



7 Lincoln Ave. - Scarborough, ME 04074
 Phone: 207.883.6200 - 800.635.3506
 Fax: 207.883.8588 - 800.225.6859
 www.welchusa.com

Materials

Substrate: NA
 Printed Vinyl: Clear
 Vinyl Colors: NA

Machine Process

Application: Reverse print on clear w/ Duratex Lam
 Sides: Single
 Artboard Size: 45.5" x 55.5"
 Icut: No
 Cut Contour: No

Finishing

Edges: NA
 Corners: NA
 Hardware: NA
 Tape: NA
 Color Matches: NA

Approved By: _____ Date: _____

DISCLAIMER: Welch is not responsible for the output of customer supplied files or logos. It is the customers responsibility to make sure they have supplied the files in the correct resolution and PMS colors. Colors will vary from monitor to printer, Welch is not responsible for color variation. Custom proof color matching is available and an additional fee. Please call us or visit www.welchusa.com/artwork for file information

VEHICLES: Although Vehicle Graphics are meant to last 3-5 years, Welch will only warranty the replacement of vehicle graphics 60 days from the proof date. Graphics are a temporary advertisement. Please note that sunlight, bad weather, rocks, pressure washing and incorrect care of your graphics can and will shorten their life span.