


Project Title
**MAINE HEART SURGICAL ASSOC.
 NEW OFFICE BLDG.**
 PORTLAND, ME

HA Project No. **04180**

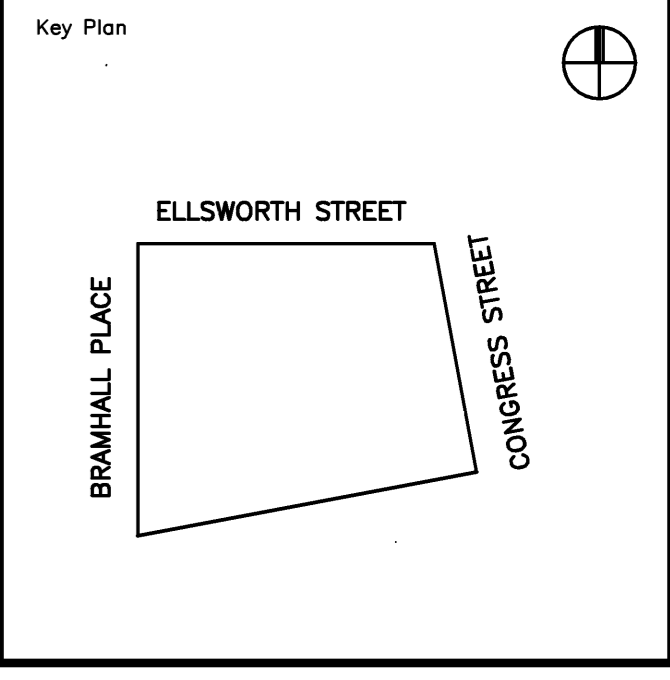

- NOTES:
1. BASELINE ELEVATION IS TOP OF CONC. PARAPET MEASURED AT NORTHWEST CORNER OF BUILDING. (+19.81' +/-) ALL ELEVATIONS ARE REFERENCED FROM THIS BASELINE.
 2. TOP OF STEEL ELEVATION IS (+8'-7") ABOVE BASELINE ELEVATION UNLESS NOTED (+/-) REFERENCED FROM THIS ELEVATION.
 3. ALL STEEL BEAMS AND WIDE-FLANGE COL'S TO BE ASTM A992 (Fy = 50 KSI)
 4. ALL HSS MEMBERS TO MEET THE FOLLOWING:
 SQUARE AND RECTANGULAR - ASTM A500 GRADE B (Fy = 46 KSI)
 ROUND - ASTM A500 GRADE B (Fy = 42 KSI)
 5. DENOTES 5" CONC. SLAB ON 1 1/2" - 20 GA. COMPOSITE DECK. REINFORCE WITH 6x6 W2.1xW2.1 WWM
 6. DENOTES 8" MASONRY SHEAR WALL (MSW). SEE DRAWING S40.1 FOR DETAILS.
 7. ALL CONCRETE MASONRY SHALL HAVE A MIN. SPECIFIED COMPRESSIVE STRENGTH f'm = 2,000 PSI
 8. DENOTES BOTTOM FLANGE BRACE. SEE DETAIL B4/S60.2. * INDICATES ONE SIDE ONLY.
 9. INDICATES LOCATION OF 14" HIGH X 18" WIDE OPENING IN THE BEAM WEB. SEE SECTION B3/S60.2.

Mark	Date	Description
-	04-28-05	ISSUED FOR BID
-	04-11-05	100% REVIEW

Issue Dates

Drawing Status

Drawing Title
**THIRD FLOOR
 FRAMING PLAN**

PA / PE: **BKB** Drawn By: **MRM**
 Drawing Number

S20.2

