



Project Title
**MAINE HEART SURGICAL ASSOC.
 NEW OFFICE BLDG.**
 PORTLAND, ME

HA Project No. **04180**

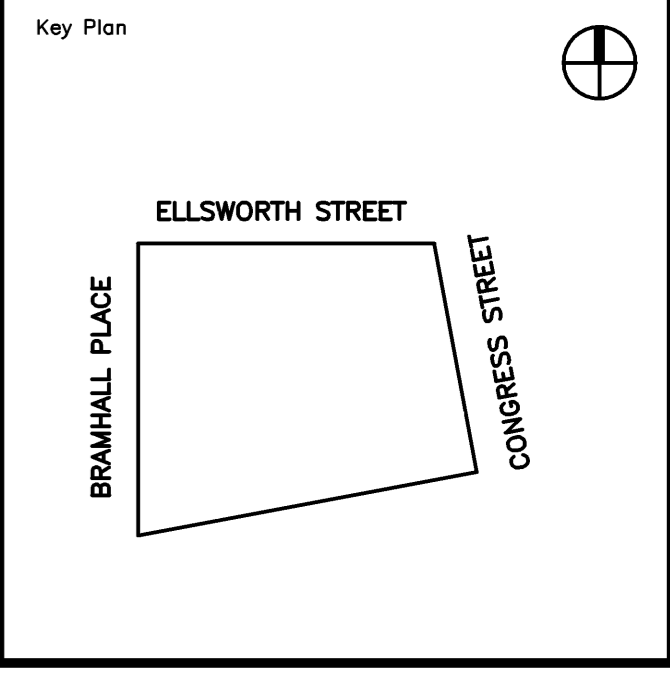

KEY NOTES:
 L02: LOW VOLTAGE TRANSFORMER. MOUNT ABOVE AN ACCESSIBLE CEILING. (TYPICAL)
 L03: LIGHT FIXTURE FURNISHED WITH SHOWER UNIT. INSTALLED AND WIRED UNDER DIVISION 16.
 L04: FOR EMERGENCY BATTERY PACK PROVIDE UNSWITCHED CIRCUIT.

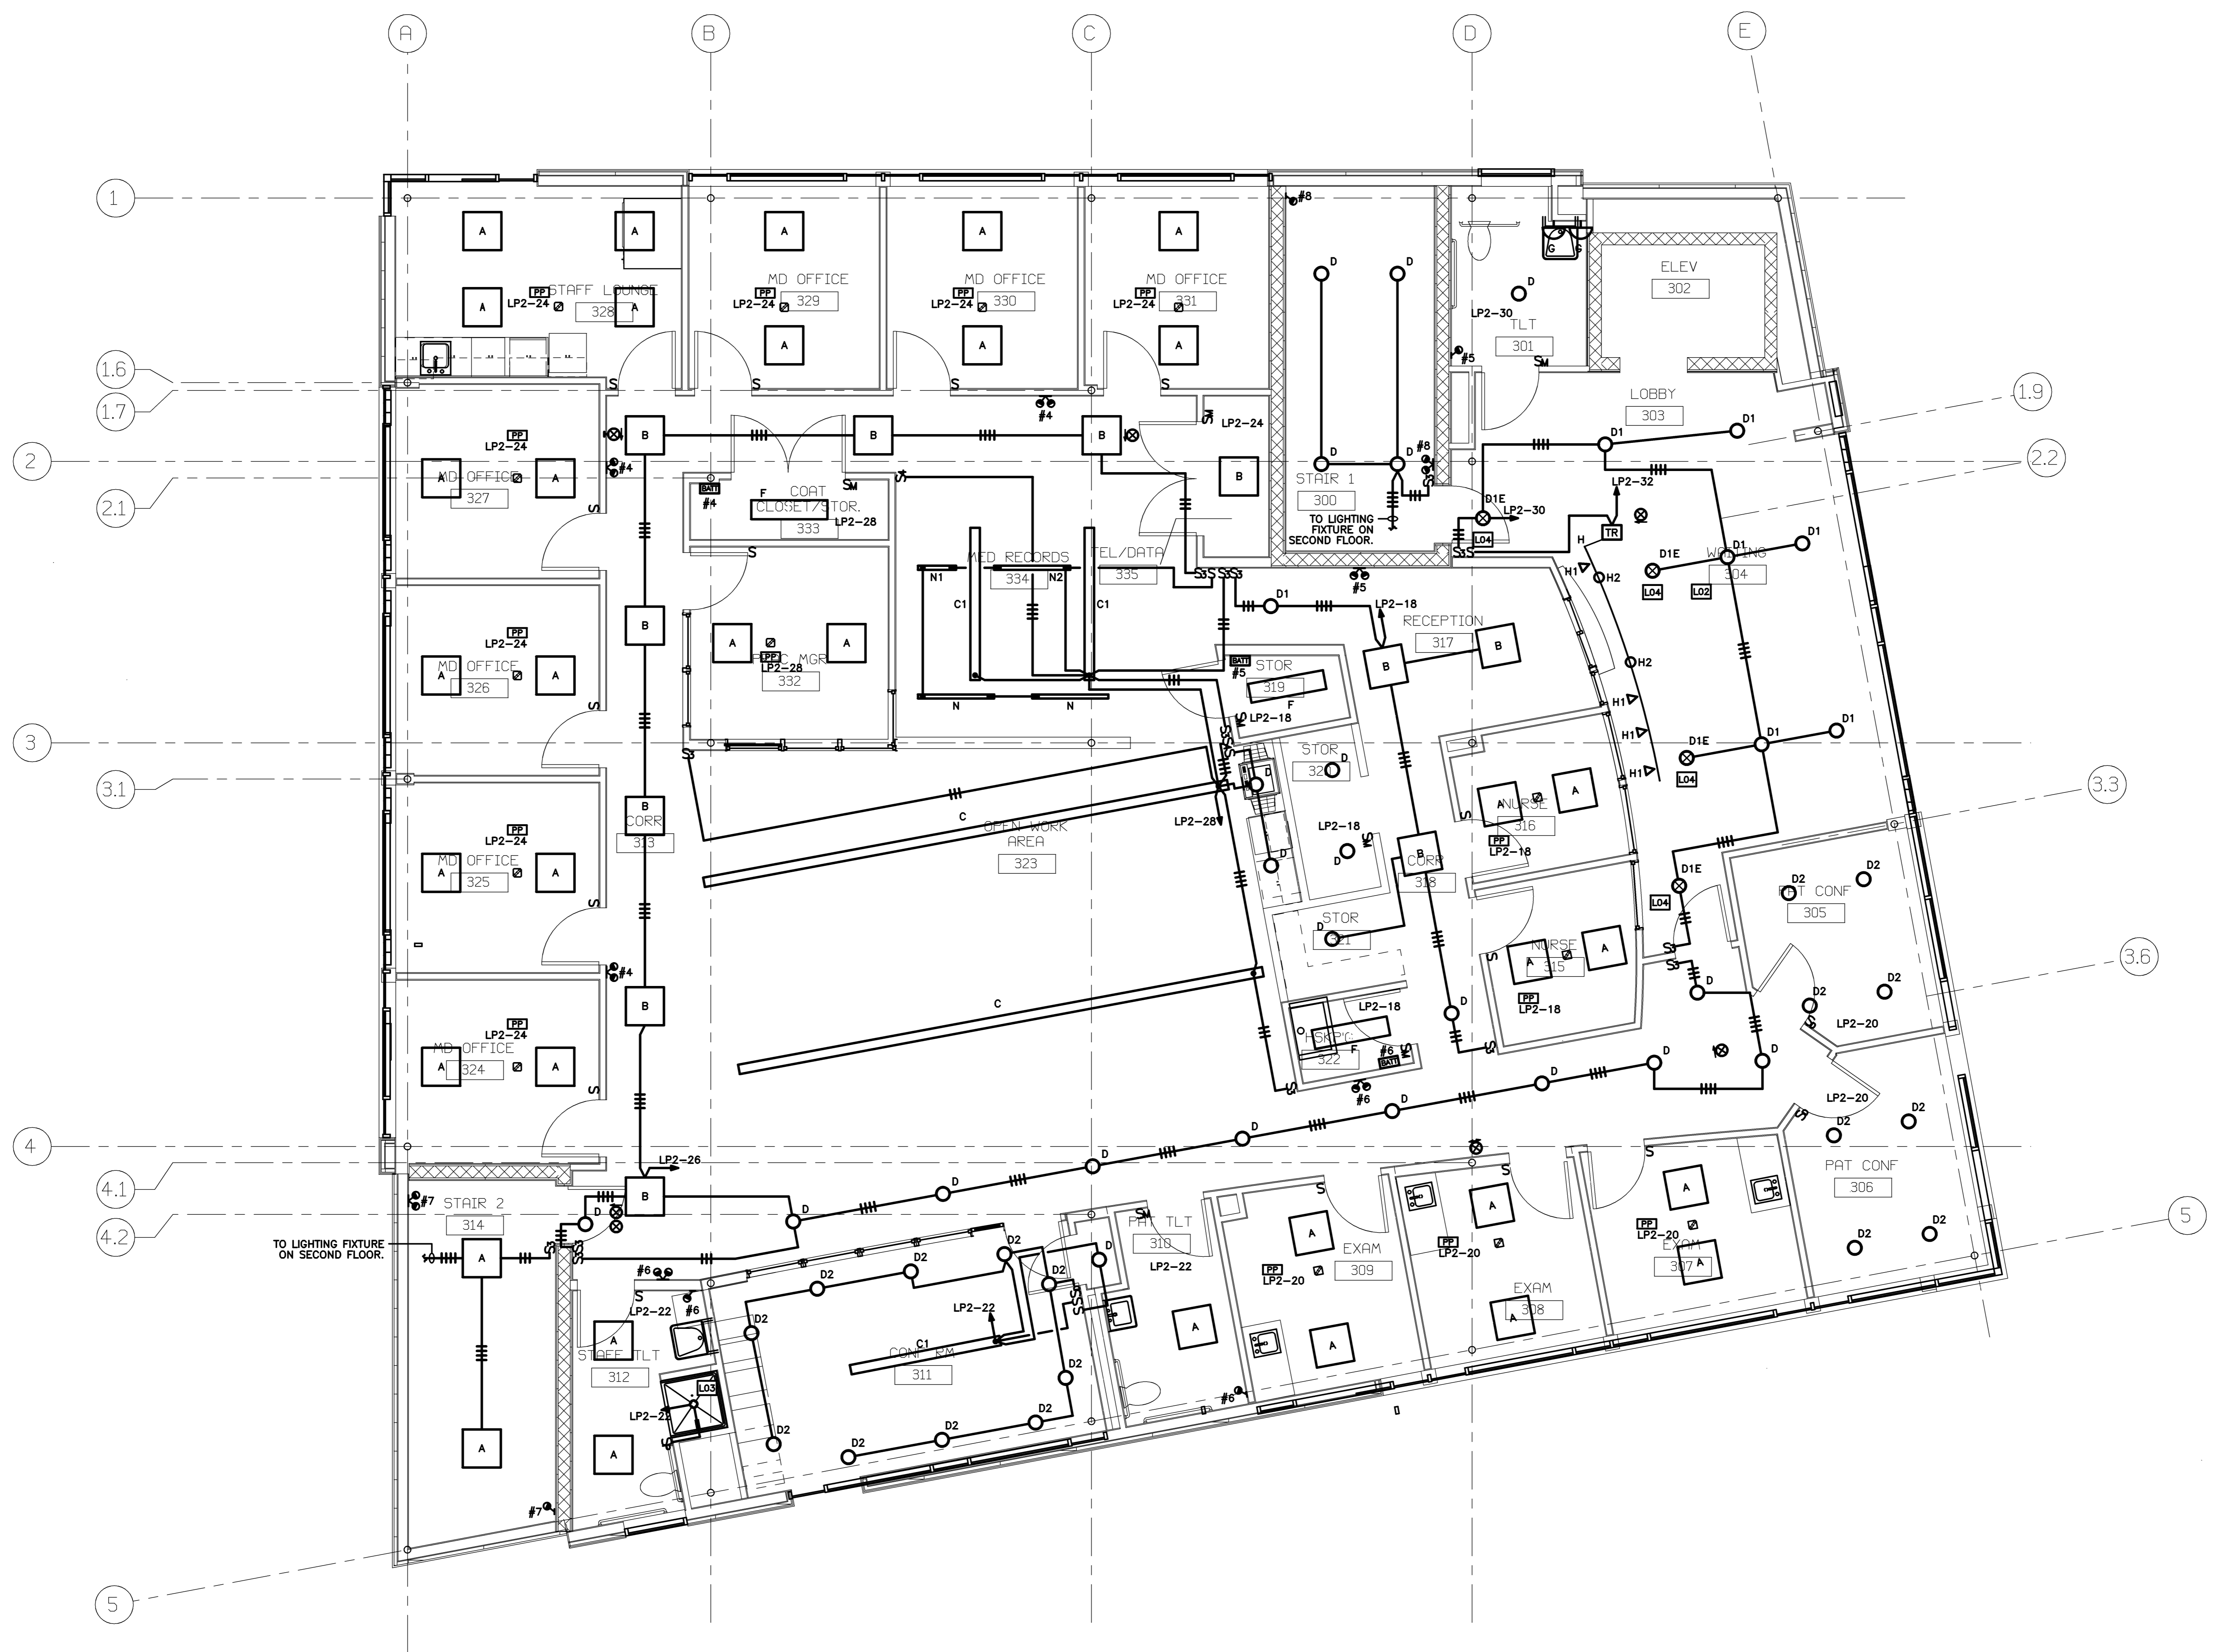

Mark	Date	Description
-	04-28-05	ISSUED FOR BID
-	04-11-05	100% REVIEW
-	01-10-05	DD REVIEW

Issue Dates

Drawing Status

Drawing Title
**THIRD FLOOR
 PLAN - LIGHTING**

PA / PE: **PRM** Drawn By: **JMB/KRM**
 Drawing Number