

EQUIPMENT SCHEDULE NOTES

1. PROVIDE CONTROL WIRING TO KEY SWITCH LOCATION SHOWN ON PLANS. COORDINATE LOCATION AND INSTALLATION OF RADIO TRANSMITTER WITH EQUIPMENT FURNISHED. KEY SWITCH AND RADIO TRANSMITTER PROVIDED WITH O.H. DOOR.

PANEL SCHEDULE NOTES

1. PANEL LP2 CIRCUIT NUMBERS 10, 12, AND 14, UNDER BASE BID PROVIDE THREE 20A/1P CIRCUIT BREAKERS AND LABEL "SPARE". UNDER ALTERNATE NUMBER 2 PROVIDE 20A/3P CIRCUIT BREAKER AS SHOWN ON DRAWINGS.


EQUIPMENT SCHEDULE

Table with columns: LABEL, EQUIPMENT NAME, VOLTS, POLE, CIRCUIT BREAKER, HP, WATTS, WIRING, WIRING METHOD, WIRING CONNECTION, CIRCUIT, REMARKS. Lists various equipment items like AC units, furnaces, heaters, pumps, and control panels.

LP1 PANEL SCHEDULE: Includes main breaker info, location (1st level), and detailed load schedule table with columns for load description, amp, phase, wattage, and equipment type.

LP2 PANEL SCHEDULE: Includes main breaker info, location (3rd level), and detailed load schedule table with columns for load description, amp, phase, wattage, and equipment type.

MP EQUIPMENT SCHEDULE: Includes main breaker info, location (1st level), and detailed load schedule table with columns for load description, amp, phase, wattage, and equipment type.

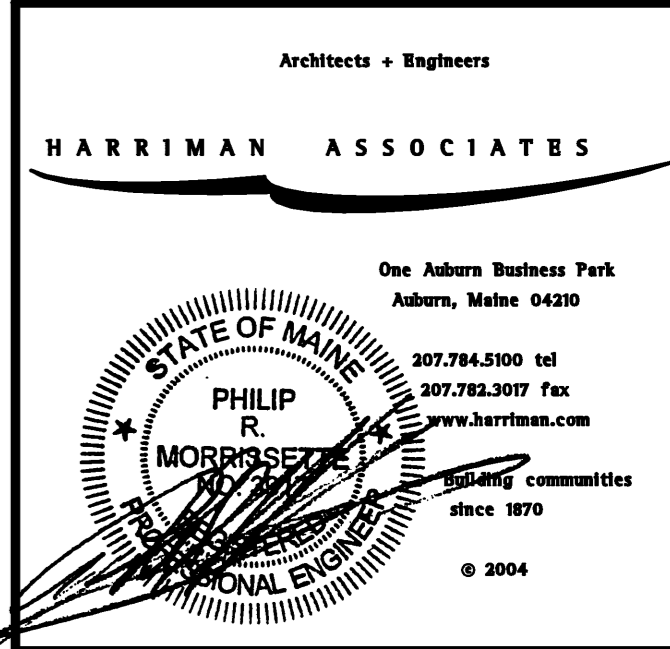

Project Title: MAINE HEART SURGICAL ASSOC. NEW OFFICE BLDG. PORTLAND, ME

HA Project No.: 04180 Key Plan: [Symbol]

Table with 3 columns: Date, Description, Mark. Includes entries for 04-28-05 (ISSUED FOR BID) and 04-11-05 (100% REVIEW).

Issue Dates

Drawing Status

Drawing Title: PANELBOARD AND EQUIPMENT SCHEDULES

PA / PE: PRM Drawn By: JMB/KRM

Drawing Number: E60.1